

Calculation Summary					
Label	Avg	Max	Min	Avg/Min	Max/Min
EXTENDED	3.77	10.6	0.0	N.A.	N.A.
PARKING LOT & DRIVE THRU SURFACE	3.79	9.9	2.2	2.63	4.50

LIGHT LEVELS ARE MAINTAINED FOOT-CANDELS. INITIAL LEVELS ARE SLIGHTLY HIGHER


Luminaire Schedule							
Symbol	Qty	Label	Arrangement	Lum. Lumens	LF	Lum. Watts	Description
A	1	A	SINGLE	39921	0.900	395	VPL 94L-395-4K7-4-UNV-A-DB1 / SES-25-40-01-A-83-DB
B	1	B	SINGLE	41205	0.900	395	VPL 94L-395-4K7-5R-UNV-A-DB1 / SES-25-40-01-A-83-DB
C	1	C	SINGLE	40848	0.900	395	VPL 94L-395-4K7-5GM-UNV-A-DB1 / SES-25-40-01-A-83-DB
D5	1	D5	SINGLE	1219	0.900	26	ACCU 03247-051-052 @ 14' A.F.G.
WP1	1	WP1	SINGLE	3270	0.900	27	LDWP-GL-38-120V @ 8.5' A.F.G.

SITE FIXTURES ARE 392W 4000K LED
POLES ARE 25'-0" FOR AN OVERALL FIXTURE MOUNTING HEIGHT OF 27'-6" A.F.G.

TACO BELL
BISCOE, NC
PREPARED BY: JOHN BUJAKE
ACCUSERV LIGHTING & EQUIPMENT
877-707-7378
502-961-0357 FAX
jbujake@accu-serv.com
APRIL 23, 2018

NC HIGHWAY 24-27 EAST

EXISTING SANITARY SEWER FM EASEMENT (SCALD FROM SITE AND UTILITY PLANS)
(NO EVIDENCE OF EXISTING LINE FOUND IN FIELD AT TIME OF SURVEY)

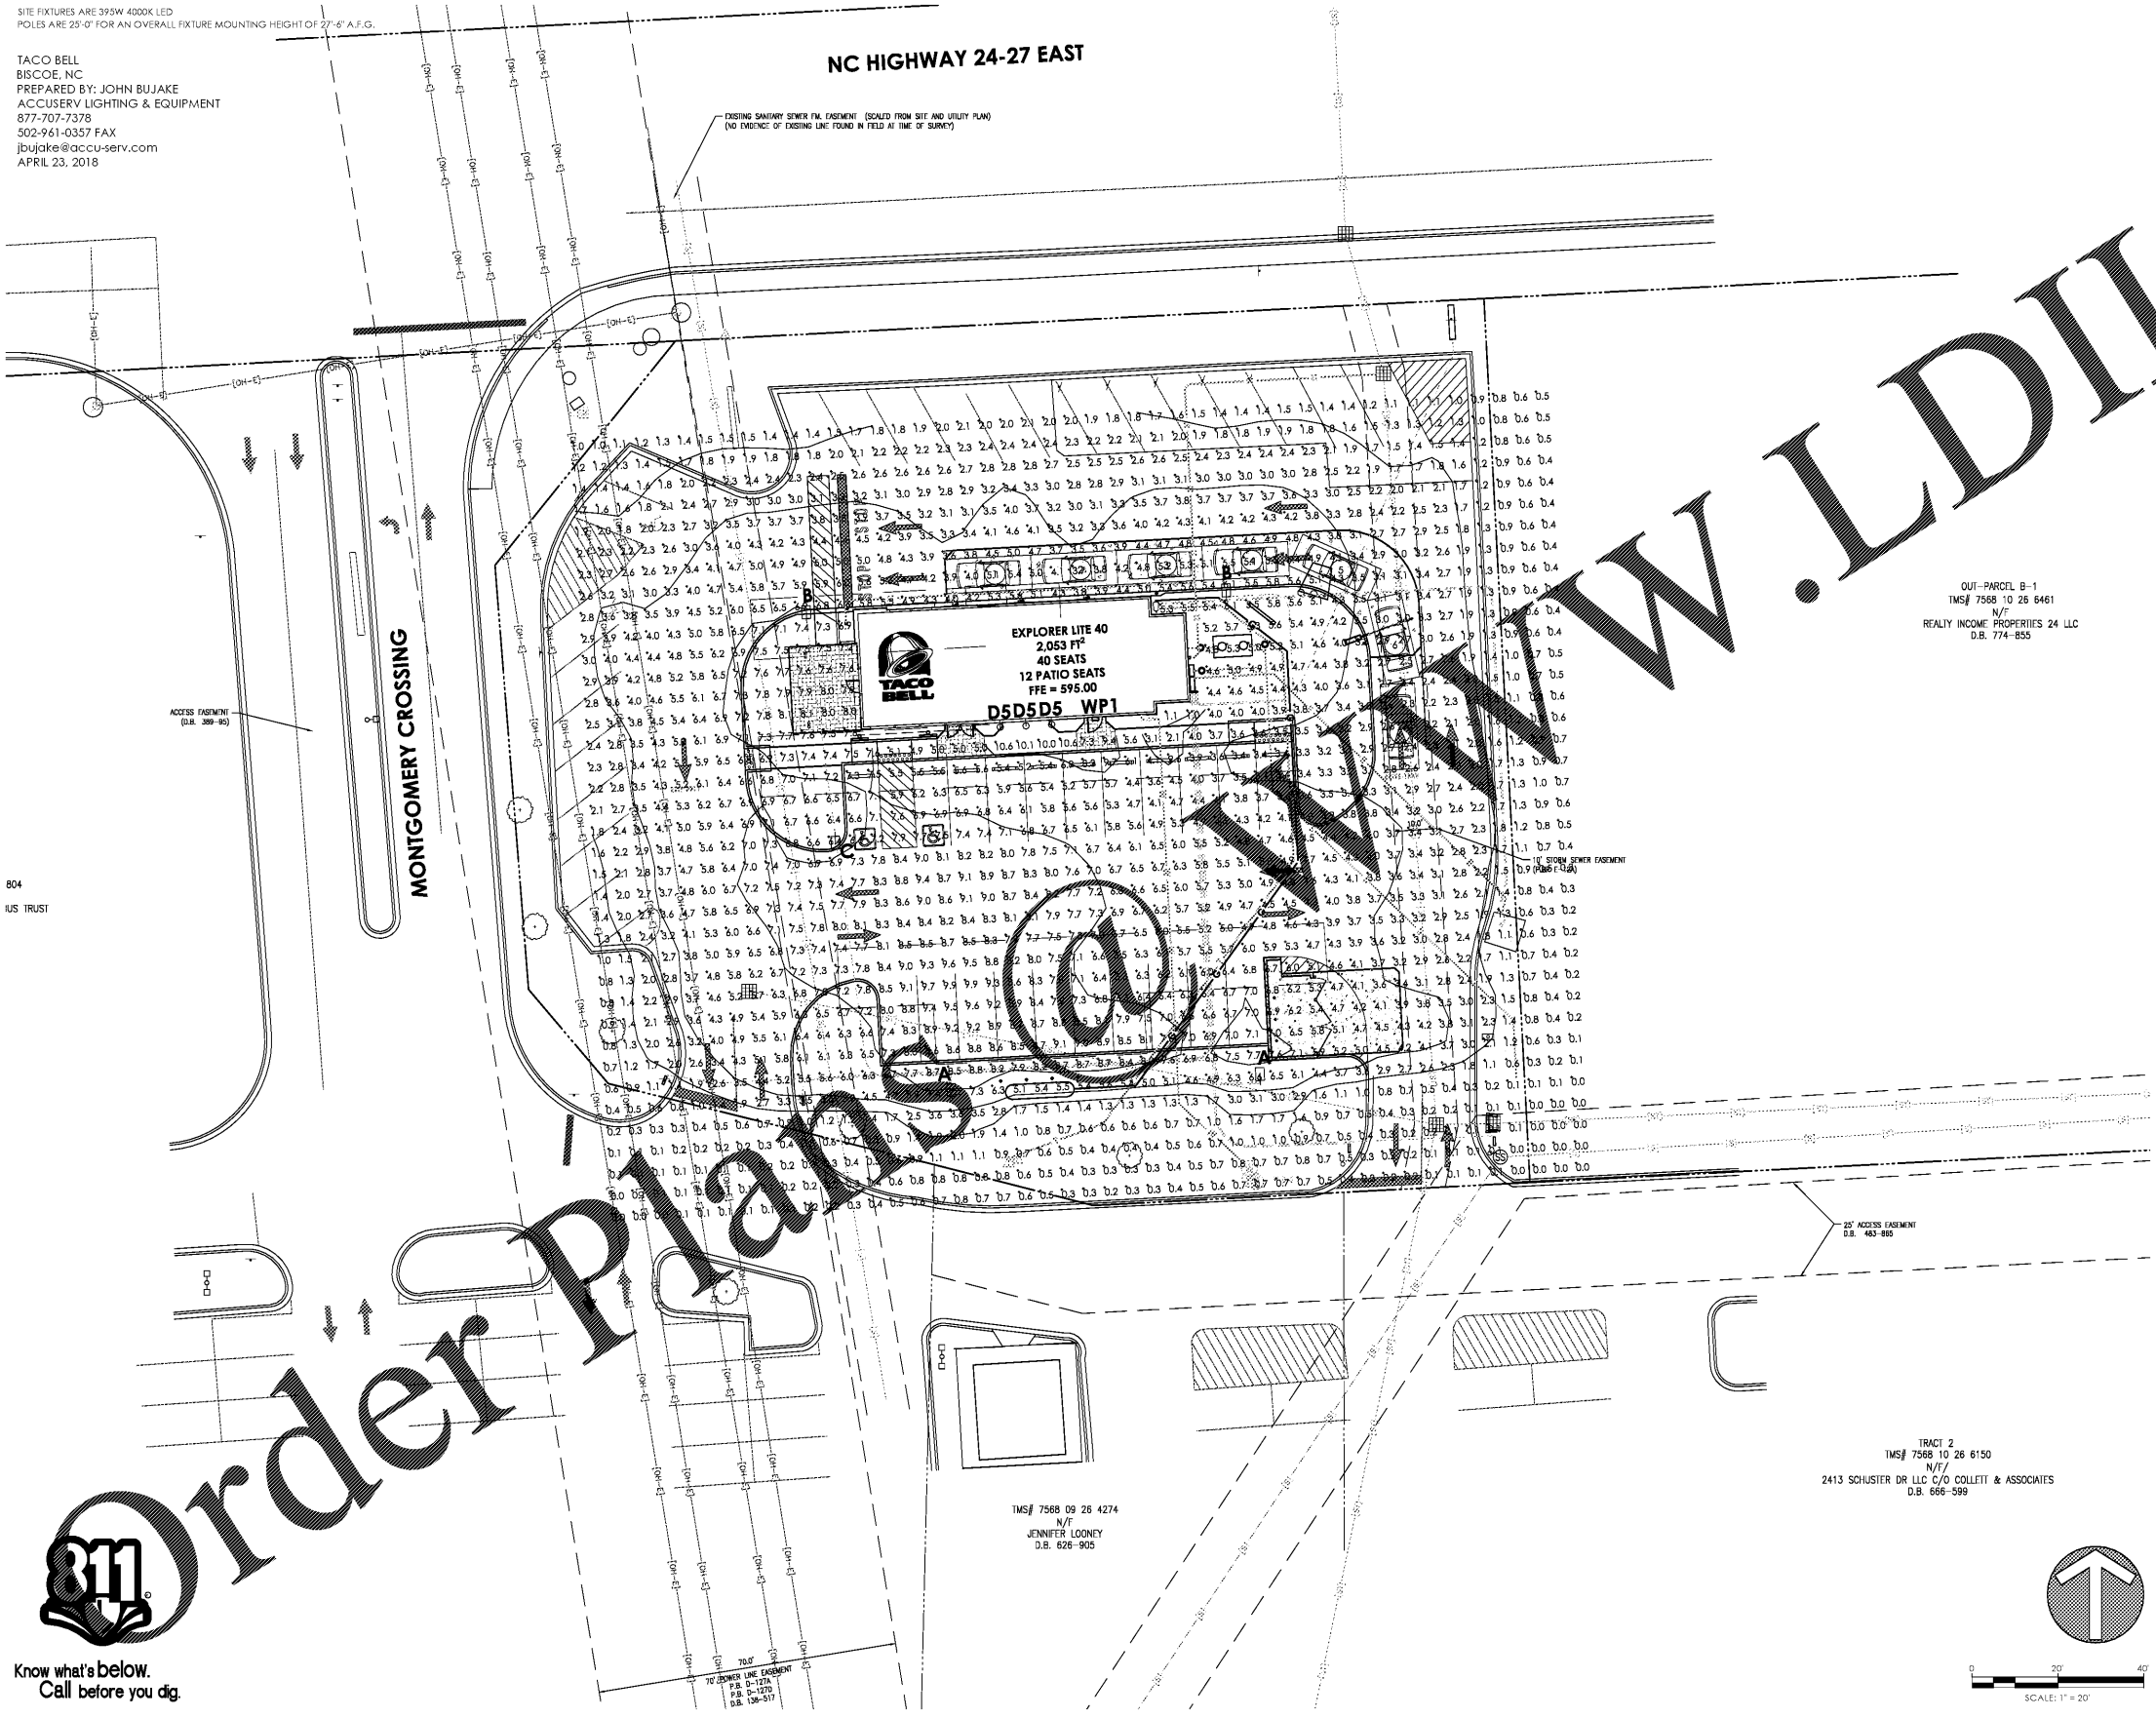


LEGEND OF EXISTING FEATURES			
---	PROPERTY LINE	+	BENCHMARK
---	RIGHT-OF-WAY LINE	o	MONUMENT
---	SETBACK LINE	△	SECTION CORNER
---	EASEMENT	⊠	TRANSFORMER
---	SECTION LINE	⊠	HVAC
---	CENTERLINE	⊠	ELECTRIC MANHOLE
---	INTERMEDIATE CONTOUR	⊠	ELECTRIC MANHOLE
---	INDEX CONTOUR	⊠	POWER POLE GUY WIRE
---	TELEPHONE UNDER GR.	⊠	LIGHT POLE
---	TELEPHONE OVERHEAD	⊠	PARKING LOT LIGHTS
---	FIBER OPTIC SERVICE	⊠	PEDESTAL MANHOLE
---	GAS SERVICE	⊠	PEDESTAL MANHOLE
---	POWER UNDERGROUND	⊠	FIBER OPTIC MANHOLE
---	WATER SERVICE	⊠	TRAFFIC POLE
---	SANITARY SEWER	⊠	MANHOLE STOP LIGHT
---	FORM SEWER	⊠	VALVE
---	IRREGULAR POOL	⊠	STORM MANHOLE
---	EX. FLOWLINE	⊠	SANITARY MANHOLE
---	CHAIN LINK FENCE	⊠	STORM INLETS
---	FARM FENCE	⊠	STORM ENDSECTION
---	WOOD FENCE	⊠	CLEAN-OUT
---	IRON FENCE RAILING	⊠	DOWNSPOUT
---	BUILDING STRUCTURE	⊠	FIRE HYDRANT
---	EX. BUILDING OVERHEAD	⊠	FIRE VALVE
---	RM ELEVATION	⊠	WATER METER
---	INV. ELEVATION	⊠	WATER VALVES
---	FINISHED FLOOR ELEVATION	⊠	POST INDICATOR VALVE
---		⊠	FIRE DEPARTMENT CONN.
---		⊠	SIGNS
---		⊠	MAILBOX
---		⊠	ADA PARKING
---		⊠	PARKING COUNT
---		⊠	TREES
---		⊠	SHRUB
---		⊠	SPOT GRADE

OUT-PARCEL B-1
IMS# 7568 10 26 6461
N/F
REALTY INCOME PROPERTIES 24 LLC
D.B. 774-855

IMS# 7568 09 26 4274
N/F
JENNIFER LOONEY
D.B. 626-905

TRACT 2
IMS# 7568 10 26 6150
N/F
2413 SHUSTER DR LLC C/O COLLETT & ASSOCIATES
D.B. 666-599

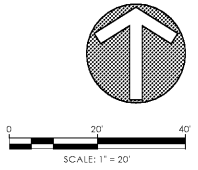

REVISION BLOCK



Michael Thompson
DATE: 06/01/2018
DRAWN BY: MSO
CHECKED BY: MAT

HAMILTON
DESIGNS
A LIMITED LIABILITY COMPANY

11988 Fishers Crossing Drive, Suite 154
Fishers, Indiana 46038
P. (317) 576-8800
www.hamilton-designs.com

CONSTRUCTION PLANS FOR:
TACO BELL | BISCOE, NC
101 Montgomery Crossing (Highway 24)
Biscoe, North Carolina, 27209

BELL AMERICAN GROUP, LLC
8930 Bash Street, Suite L
Indianapolis, Indiana 46256

PROJECT NO.: 2016-235
DATE: 06/01/2018
SCALE: 1" = 20'
SHEET NAME: **PHOTOMETRIC PLAN**
SHEET NO.: CP-101



EX: 2016-235 - bell american group - biscoe, nc.dwg (cap-101.dwg)