

FLOOR PLAN LEGEND

GENERAL NOTES

- A. SEE PLUMBING PLANS FOR IN-SLAB PLUMBING ROUGH-IN LOCATIONS.
- B. SEE REFLECTED CEILING PLAN FOR SOFFIT DESIGN EXTENTS.
- C. SEE EXTERIOR ELEVATIONS FOR ADDITIONAL STOREFRONT LOCATIONS.
- D. ALL DOORS TO BE LOCATED 6" OFF ADJACENT WALL UNLESS DIMENSIONED OTHERWISE.

INTERIOR PARTITION NOTES

- IP-1. ALL WALLS SHOWN TO BE 8" CMU BLOCK INSTALLED TO A MINIMUM OF 2" ABOVE FINISHED CEILING (A MAXIMUM OF 8" ABOVE FINISHED CEILING), UNLESS NOTED OTHERWISE. REFER TO INTERIOR PARTITION WALL TYPE AND CONSTRUCTION LEGEND FOR ADDITIONAL WALL TYPES.
- IP-2. REFER TO STRUCT. DWGS. FOR LOCATIONS & EXTENT OF REINFORCED CMU WALLS AND BRACINGS TO STRUCTURE.
- IP-3. FOR 1 HOUR FIRE RATED WALLS WITH EXPOSED STRUCTURES ON ANY SIDE, START GYPSUM BOARD A MIN. OF 8" ABOVE HIGHEST ADJACENT CEILING, UNLESS NOTED OTHERWISE.
- FIRE AND SMOKE PARTITIONS
- IP-4. PROVIDE A SMOKE TIGHT BARRIER AT ALL CORNERS TO TOILET ROOMS, JANITOR'S CLOSETS AND STORAGE/UTILITY ROOMS, UNLESS A HIGHER FIRE/RISER RATING IS DEFINED ON THESE DWGS. SEE REFLECTED CEILING PLAN FOR ADDITIONAL REQUIREMENTS FOR THESE AREAS.

INTERIOR PARTITION SCHEDULE

INTERIOR PARTITION WALL CONSTRUCTION LEGEND

1	STANDARD PARTITION: 8" CMU TO 2" MIN. ABOVE FINISHED CEILING
2	CMU PARTITION: 8" CMU UP TO 2" MIN. ABOVE FINISHED CEILING
3	FIRE PARTITION: 8" CMU (36) OR 12" CMU (36) UP TO 6" ABOVE FINISHED CEILING
4	1-HOUR FIRE RATED PARTITION & SMOKE PARTITION: 8" CMU (48) OR 12" CMU (48) TO 8" ABOVE CEILING, 5/8" GYPSUM BOARD ON EA. SIDE OF 8" 22 GA. METAL STUDS @ 24" O.C. TO DECK; SEAL TIGHT TO DECK. SEE SCHEDULE NOTE #2 BELOW. UL DESIGN # 414/45.
5	2-HOUR FIRE RATED PARTITION @ FIREWALL: 8" CMU FLUSH TO ROOF DECK-UL DESIGN # 905
6	8" CMU 1 HOUR AND SOUND WALL: 8" CMU FLUSH TO ROOF DECK; SEAL TIGHT TO DECK. FILL ALL VOID CELLS WITH FOAM IN PLACE MASONRY INSULATION. SOUND SEAL ALL PENETRATIONS, UL DESIGN # 905
7	8" CMU TOILET STALL WALL: 8" CMU UP TO 6'-0" A.F.F. WITH CAST CONCRETE TOP. SEE DETAIL C/M.1.
8	8" CMU TOILET STALL WALL: 8" CMU UP TO 6'-0" A.F.F. WITH CAST CONCRETE TOP. SEE DETAIL C/M.1.
9	8" CMU PARTIAL HEIGHT WALL: 8" CMU UP TO HEIGHT AS INDICATED ON PLAN OR SECTION
10	4" CMU FURRING WALL: 4" CMU UP TO 2" MIN. ABOVE FINISHED CEILING

SCHEDULE NOTES:

- PARTITION TYPES NOT SHOWN ALONG INTERIOR DOOR AND WINDOW HEADERS FOR CLARITY. WHERE APPLICABLE, PARTITION TYPE DEFINED ADJACENT TO HEADERS SHALL CONTINUE OVER SUCH HEADERS, UNLESS NOTED OTHERWISE.
- FOR 1 HOUR FIRE RATED WALLS WITH EXPOSED STRUCTURES ON ANY SIDE, START GYPSUM BOARD A MIN. OF 8" ABOVE HIGHEST ADJACENT CEILING, UNLESS NOTED OTHERWISE.
- WALLS NOT TAGGED WILL BE SAME TYPE AS ADJACENT WALLS UNLESS NOTED OTHERWISE.

FLOOR PLAN SYMBOL LEGEND

	SUITE DESIGNATION		EXTERIOR STOREFRONT WINDOW NUMBER, SEE SHEET A6.1
	ROOM NAME		INTERIOR HOLLOW METAL WINDOW NUMBER, SEE SHEET A6.1
	ROOM DESIGNATION		DOOR NUMBER, SEE DOOR AND SIGN SCHEDULE
	ELEVATION INDICATOR		SIGN TYPE, SEE DOOR AND SIGN SCHEDULE
	SECTION CUT INDICATOR		2" SLAB RECESS, UNLESS NOTED OTHERWISE
	ENLARGED FLOOR PLAN		FIRE EXTINGUISHER TYPE 1: ABC - DRY CHEMICAL SEMI-RECESSED CABINET SEE DETAIL
	DRAWING NOTE REFERENCE SEE BELOW		FIRE EXTINGUISHER TYPE 2: K1 - WET CHEMICAL BRACKET SURFACE MOUNT

FLOOR PLAN DRAWING NOTES

FP 1 4" BRICK WATER TABLE TO 3'-4" A.F.F. REF. INTERIOR ELEVATION AND SECTION FOR DETAIL


FP 2 4" BRICK PILASTER TO 10'-0" A.F.F. REF. INTERIOR ELEVATION AND SECTION FOR DETAIL

FP 3 CMU WALL TO UNDERSIDE OF STRUCTURE OR FLUSH TO DECK, SEAL TIGHT

FP 4 LADDER THROUGH ROOF HATCH TO ROOF; SEE DETAIL A/A1.4



ROBERTSON MEDIA ROOF ARCHITECTS ENGINEERS
 3460 Preston Ridge Road, Suite 275, Marietta, GA 30065
 770.974.2600 / www.rfm.com

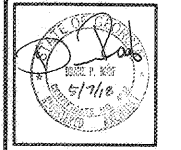

(Facility No. 642-0196)

Dawson County College and Career Academy
 Dawsonville, Georgia

Dawson County Schools
 Overall Square Footage = 35,800 SF
 FTE = 1625

REVISIONS


NO.	DESCRIPTION

UPPER LEVEL FLOOR PLAN

DATE: 05-07-2018

PROJECT NUMBER: 17-303

SHEET NUMBER: A1.3a

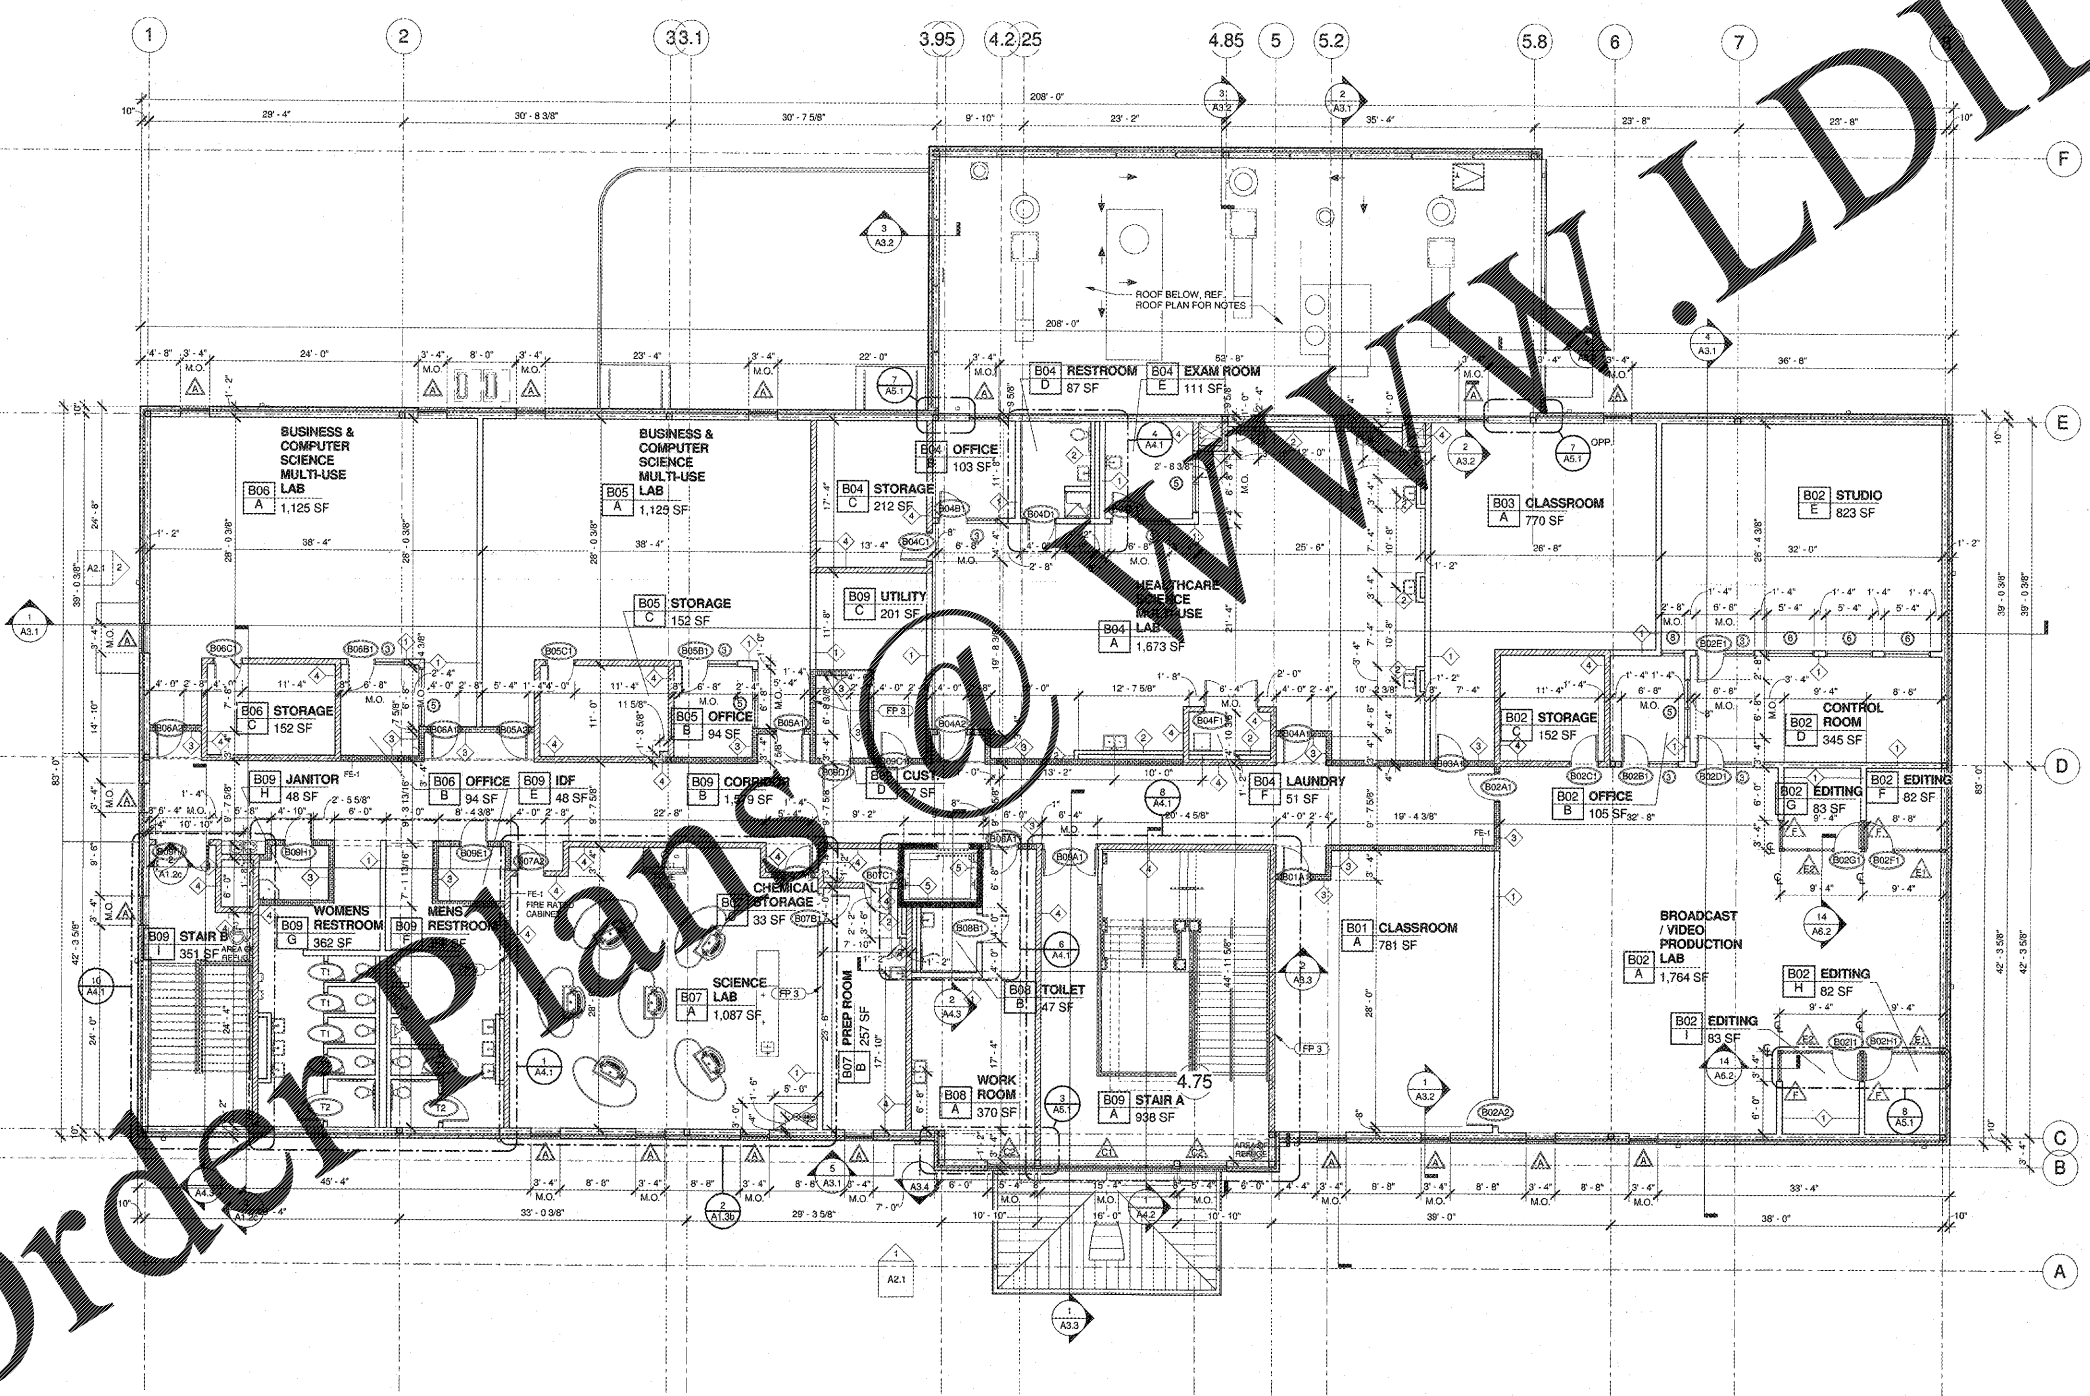

UPPER LEVEL FLOOR PLAN
 1/8" = 1'-0"

Order Plans @ www.wldline.com