


GENERAL NOTES

- (A) REFER TO PROJECT MANUAL FOR ADDITIONAL REQUIREMENTS.
- (B) DIMENSIONS ARE TO ROUGH FACE OF CONCRETE, MASONRY, FRAMING, OR CENTER LINE OF STRUCTURE UNLESS OTHERWISE INDICATED.
- (C) REFER TO INTERIOR FINISH SCHEDULES FOR MATERIAL TYPES, COLORS AND FINISHES.

KEY NOTES

- (1) PRE-ENGINEERED METAL BUILDING STRUCTURAL STEEL COLUMN, REFER TO P.E.M.B. SHOP DRAWINGS FOR ADDITIONAL REQUIREMENTS. PAINT (WHERE APPLICABLE).
- (2) 3/8" (20 GA.) COLD FORM METAL FINNING ATTACHED TO ROOF STRUCTURE, REFER TO STRUCTURAL DRAWINGS FOR FRAMING REQUIREMENTS.
- (3) 5/8" (16 GA.) COLD FORM METAL FRAMING AT 24" O.C., REFER TO INTERIOR FINISH SCHEDULES FOR ADDITIONAL REQUIREMENTS.
- (4) 3/8" (20 GA.) COLD FORM METAL STUDS DOUBLED AT CONTROL JOINT.
- (5) 6" (16 GA.) COLD FORM METAL JOIST FRAMING AT 24" O.C.
- (6) 5/8" TYPE "X" GYPSUM BOARD. REFER TO INTERIOR WALL TYPES AND FOR ADDITIONAL REQUIREMENTS.
- (7) GYPSUM BOARD CORNER BEAD CONTINUOUS.
- (8) GYPSUM BOARD "J" MOLDING CONTINUOUS.
- (9) GYPSUM BOARD CONTIGUES ONE PIECE VEE-SHAPED SLOT CONTROL JOINT (14" X 7/16") AT BOTH SIDES OF WALL.
- (10) FIRE TREATED 2X NAILERS OR BLOCKING.
- (11) (2) FIRE TREATED 2X NAILERS.
- (12) 1X4 WOOD TRIM (PAINT GRADE PINE) ATTACHED TO METAL STUD FRAMING WITH TECH 12 SCREWS AT 24" O.C. SET FLUSH. PAINT EXPOSED SURFACES TO MATCH WALL FINISH.
- (13) 6" UNFACED SOUND BATT INSULATION.
- (14) 3 1/2" UNFACED SOUND BATT INSULATION.
- (15) ALUMINUM WINDOW SYSTEM, REFER TO FLOOR PLAN AND WINDOW SCHEDULE FOR TYPES.
- (16) PRE-FINISHED SHEET METAL (24 GA.) COLUMN ENCLOSURE TO EXTEND THRU FINISH CEILING SYSTEM. COLOR TO MATCH WINDOW FRAMING FINISH. NO EXPOSED HORIZONTAL SEAMS PERMITTED.
- (17) DOOR AND FRAME SYSTEM, REFER TO FLOOR PLAN AND SCHEDULES FOR TYPES.
- (18) FINISH FLOORING AND BASE, REFER TO INTERIOR FINISH SCHEDULE FOR TYPES AND LOCATIONS.
- (19) OWNER FURNISHED AND INSTALLED FIXTURE, REFER TO INTERIOR FINISH PLAN FOR LAYOUT. (REFER TO SCOPE OF WORK SCHEDULE.)
- (20) 5/8" FIRE TREATED PLYWOOD BACKING TO BACK SIDE OF STUD INTERIOR FLANGE ON EACH EXPOSED WALL FACE FROM 8'-0" TO 10'-0" A.F.F. FOR INSTALLATION OF SECURITY MIRRORS (OWNER FURNISHED AND INSTALLED).
- (21) PORTABLE FIRE EXTINGUISHER MOUNTED AT 42" ABOVE FINISH FLOOR TO CENTERLINE OF EXTINGUISHER. FIRE EXTINGUISHERS SHALL BE UL LISTED ABC TYPE, WITH 10 LBS CAPACITY. MOUNTING BRACKET QUICK RELEASE TYPE. REFER TO FLOOR PLAN FOR LOCATIONS. PROVIDE BLOCKING AS REQUIRED FOR MOUNTING.
- (22) EXISTING WALL.

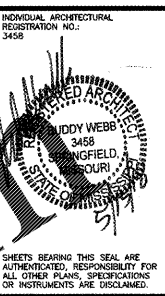

O'Reilly AUTO PARTS
 CORPORATE OFFICES
 233 SOUTH PATTERSON
 SPRINGFIELD, MISSOURI 65802
 (417) 862-2674 TELEPHONE


PROJECT: (ADDITION)
O'REILLY AUTO PARTS STORE
 2730 HIGHWAY 80 EAST
 PEARL, MISSISSIPPI
INTERIOR SECTIONS & DETAILS

Buddy Webb, NCARB, AIA
Architect - Consultant
 3057 EAST CAIRO
 SPRINGFIELD, MISSOURI 65802
 (417) 877-1385 TELEPHONE
 (417) 877-9736 FAX


DRAWN BY: **EW** CHECKED BY: **RV**
 DATE: **04/26/18**
 REVISION:
 PROJECT NUMBER: **PEA-0994**
 SHEET NUMBER

A4.2


- 1 NOT USED**
A4.2 SCALE: 3/4" = 1'-0"
- 2 NOT USED**
A4.2 SCALE: 1 1/2" = 1'-0"
- 3 NOT USED**
A4.2 SCALE: 1 1/2" = 1'-0"
- 4 NOT USED**
A4.2 SCALE: 1 1/2" = 1'-0"

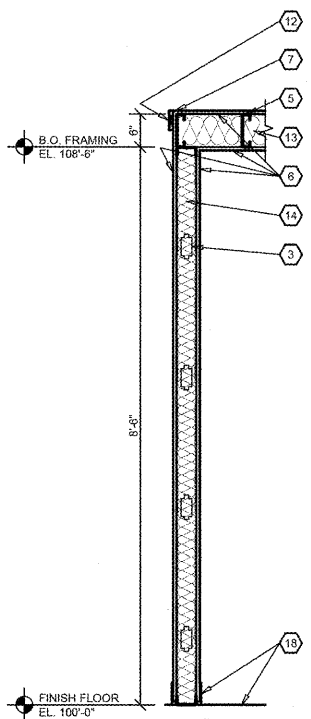

- 5 INTERIOR WALL SECTION**
A4.2 SCALE: 3/4" = 1'-0"
- 6 NOT USED**
A4.2 SCALE: 3/4" = 1'-0"
- 7 NOT USED**
A4.2 SCALE: 3/4" = 1'-0"
- 8 NOT USED**
A4.2 SCALE: 3/4" = 1'-0"

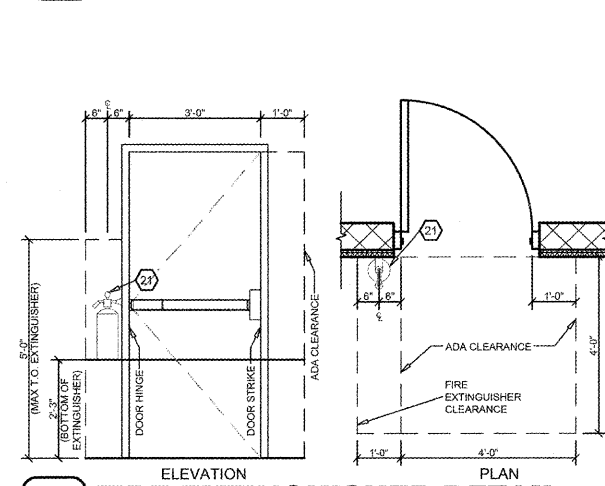

- 10 FIRE EXTINGUISHER DETAIL**
A4.2 SCALE: 1/2" = 1'-0"

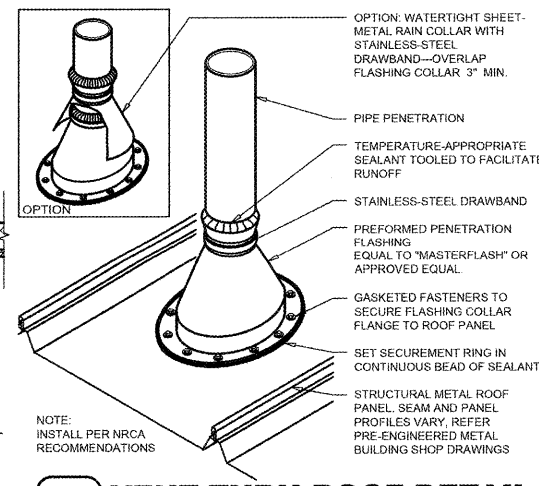

- 11 VENT THRU ROOF DETAIL**
A4.2 NOT TO SCALE

Order Plans @ www.LDILine.com

- 9 NOT USED**
A4.2 NOT TO SCALE

DESIGNS, DRAWINGS AND SPECIFICATIONS ARE INSTRUMENTS OF SERVICE AND ARE THE PROPERTY OF THE DESIGN PROFESSIONAL. REPRODUCTION, PROHIBITED WITHOUT THE EXPRESSED WRITTEN CONSENT OF THE DESIGN PROFESSIONAL. COPYRIGHT 2018