

Pascal Aughtry & Associates, PC  
 405.463.3434  
 Fax 405.463.3433  
 937 East Britton Road  
 Oklahoma City, OK 73114  
 pascal@arch.com




A NEW TRAVEL STOP  
 STORE No. 735  
 CALHOUN, GA



Revisions:	
No.	Date

Project No.: LVS18735  
 Date: 05-22-18  
 Sheet No.:

**A-15**  
 OF: 36

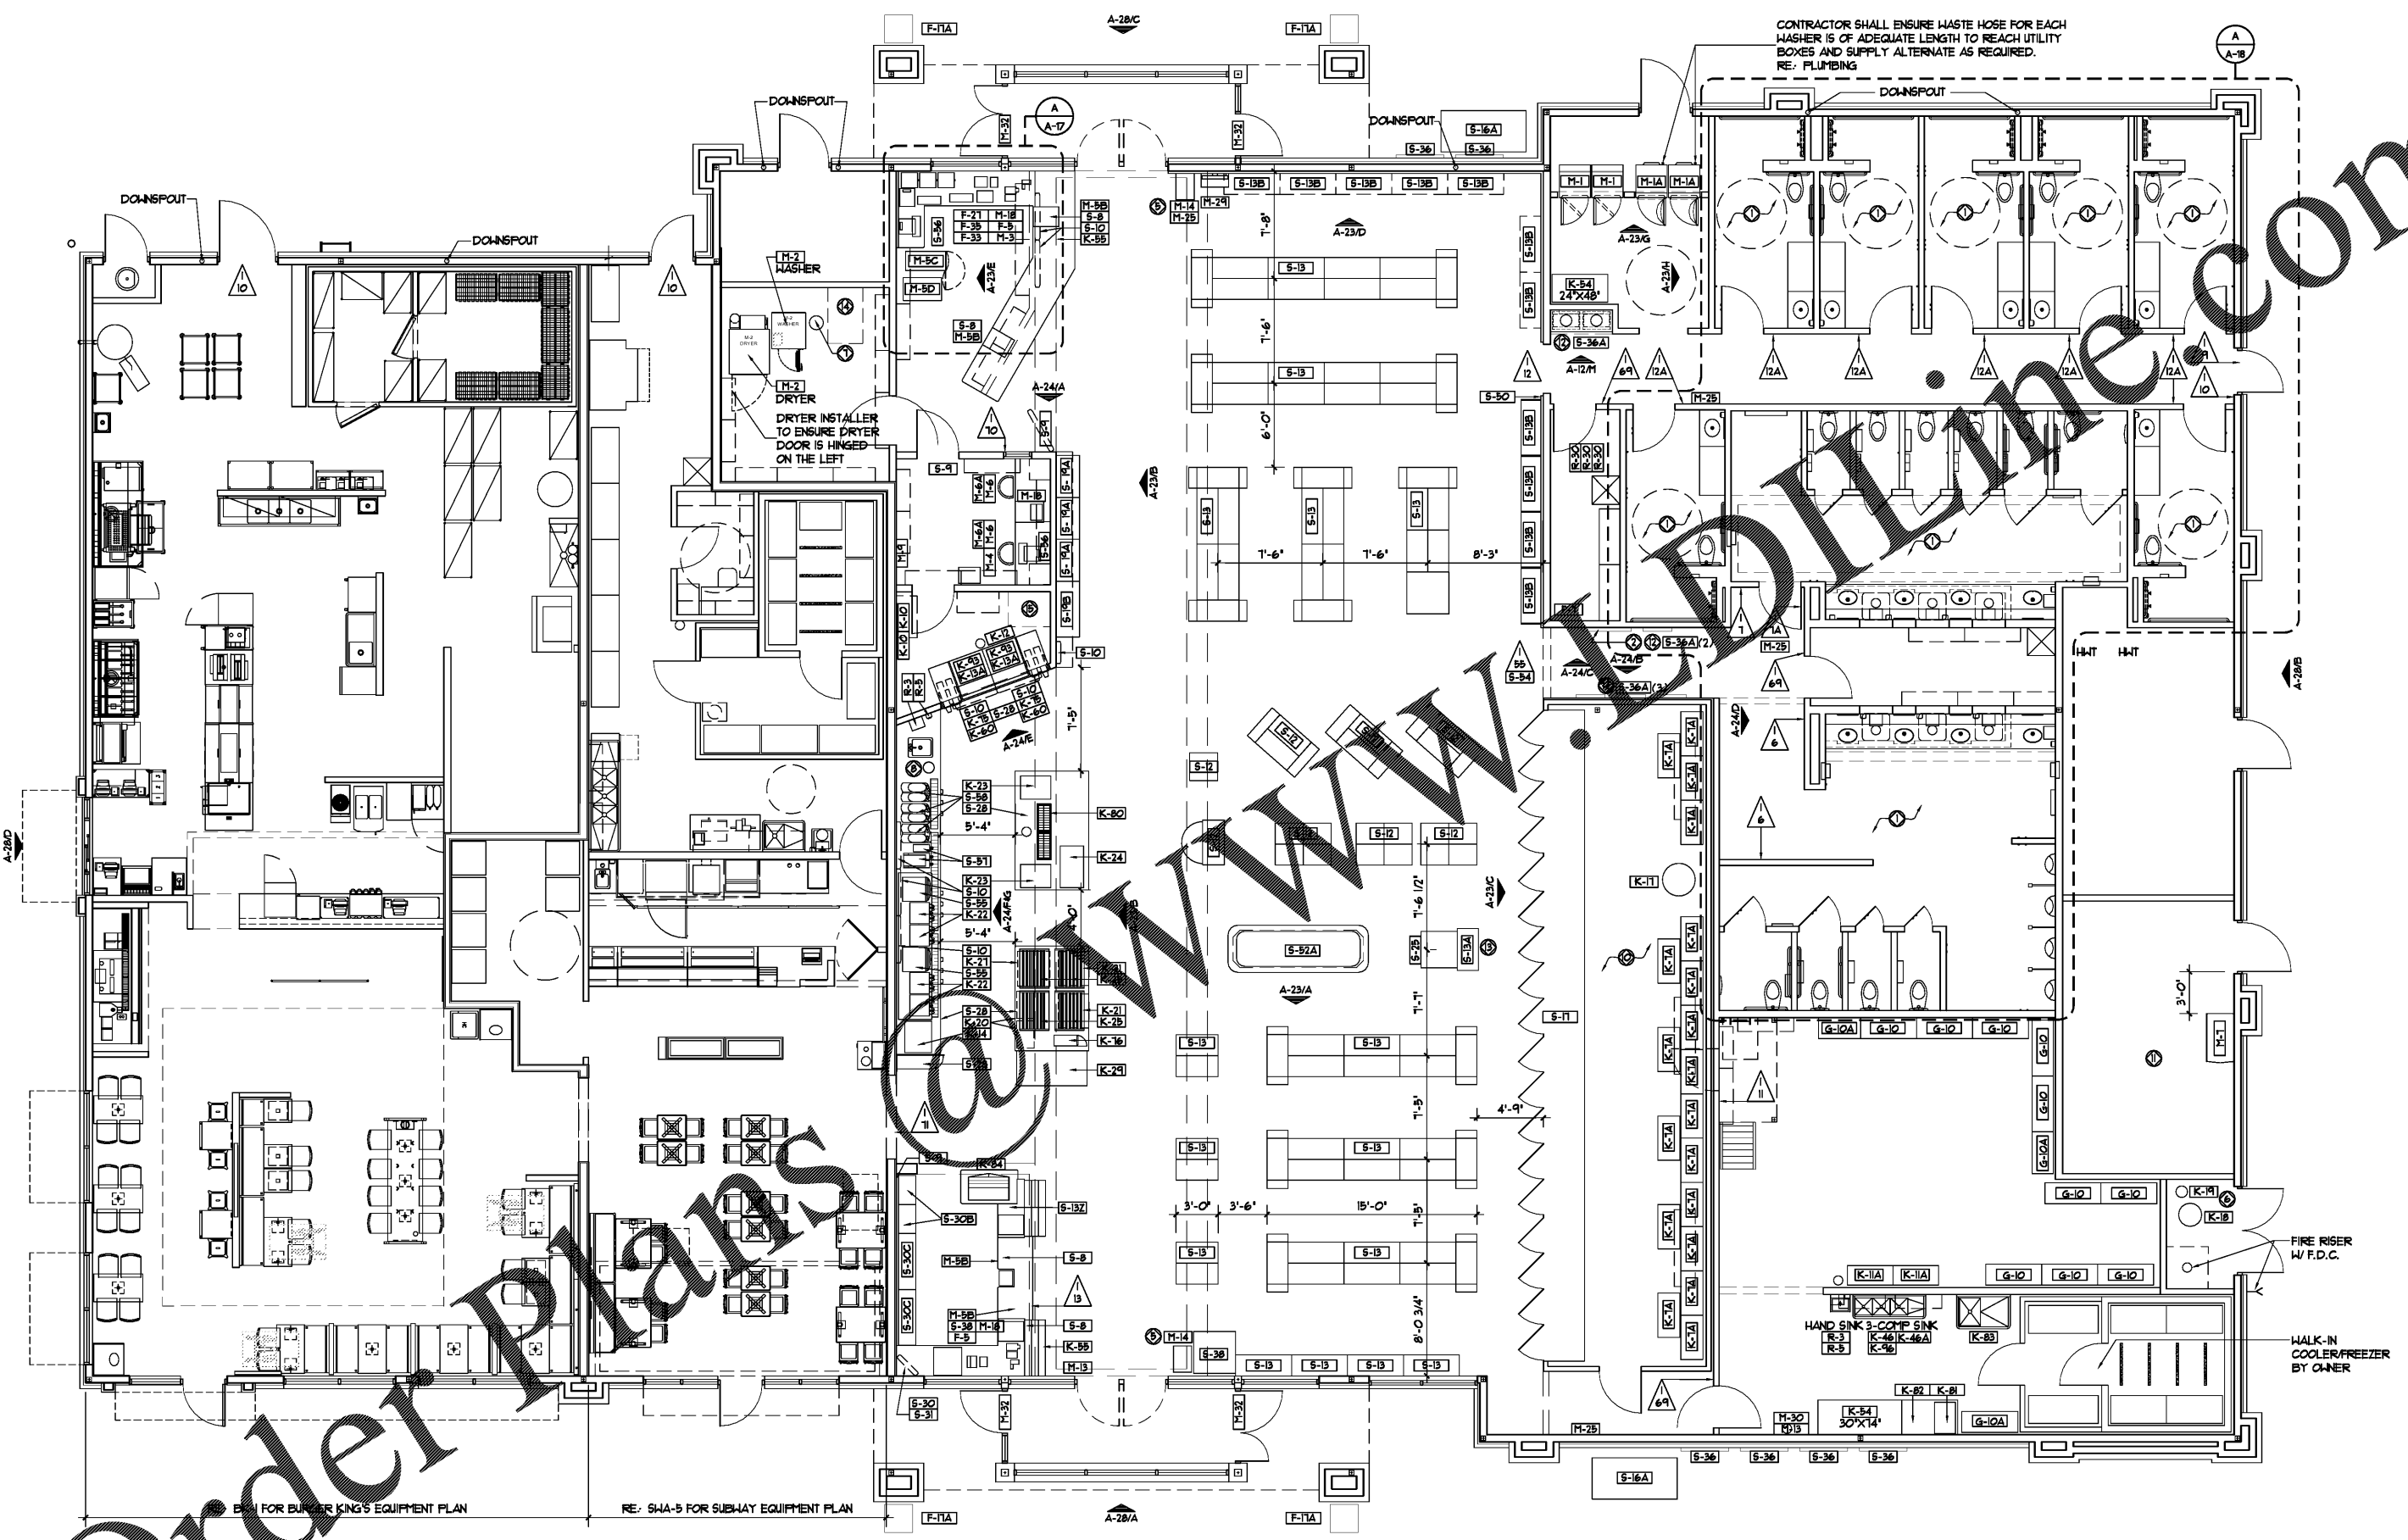

CONTRACTOR SHALL ENSURE WASTE HOSE FOR EACH WASHER IS OF ADEQUATE LENGTH TO REACH UTILITY BOXES AND SUPPLY ALTERNATE AS REQUIRED. RE: PLUMBING

DRYER INSTALLER TO ENSURE DRYER DOOR IS HINGED ON THE LEFT

FIRE RISER W/ F.D.C.

WALK-IN COOLER/FREEZER BY OWNER

NUMBER NOTES			
1	REFER TO ENLARGED RESTROOM AND WASH-ER PLAN FOR EQUIPMENT LAYOUT AND SCHEDULE - RE: A-18	11	NOT USED.
2	LOCATION MAP GRAPHIC PROVIDED BY OWNER INSTALLED BY G.C. - MOUNT TOP @ 6'-8"	12	ABOVE COOLER - HIGH VISIBILITY TAPE WITH FOAM PADDING SHOULD BE AFFIXED TO THE STEEL JOISTS. ANY PROTRUSIONS THROUGH TOP OF COOLER SHOULD BE MARKED WITH HIGH VISIBILITY TAPE.
3	NOT USED.	13	RE: A-29/D FOR SAFETY STRIPING @ ELECTRICAL PANELS.
4	NOT USED.	14	S-36A - VERIFY LOCATION OF INTERIOR POSTER GRIP WITH OWNER BEFORE INSTALLATION
5	M-14 - ATM SHALL BE INSTALLED AS CLOSE TO DOOR AS POSSIBLE	15	ICE CREAM FREEZER VARIES PER STATE - REFER TO EQUIPMENT SCHEDULE FOR MAKE AND MODEL
6	20LB CARBO TANK, BY OWNER CHAIN TANK TO WALL BY G.C.	16	30'x48' CLEAR FLOOR SPACE FOR WASHER AND DRYER DISCONNECT.
7	LAUNDRY DETERGENT (5 GALLON BUCKET) AND DISPENSER - BY OWNER. DISPENSER SHALL BE WALL MOUNTED DIRECTLY ABOVE DETERGENT	17	36'x30' CLEAR FLOOR SPACE FOR ELECTRICAL PANEL. RE: E-41
8	HANDSINK	18	

**A** EQUIPMENT FLOOR PLAN  
 SCALE: 3/16" = 1'-0"  
 PROJECT NORTH

REF: BULKY FOR BUNKER KING'S EQUIPMENT PLAN

RE: SHA-5 FOR SUBWAY EQUIPMENT PLAN