




C:\Users\daniel.green\Documents\Starbucks\_Cypress Gardens & Roosevelt\_FL\_2017\_daniel.green@interbrand.com.rvt 5/2/2018 12:09:09 PM

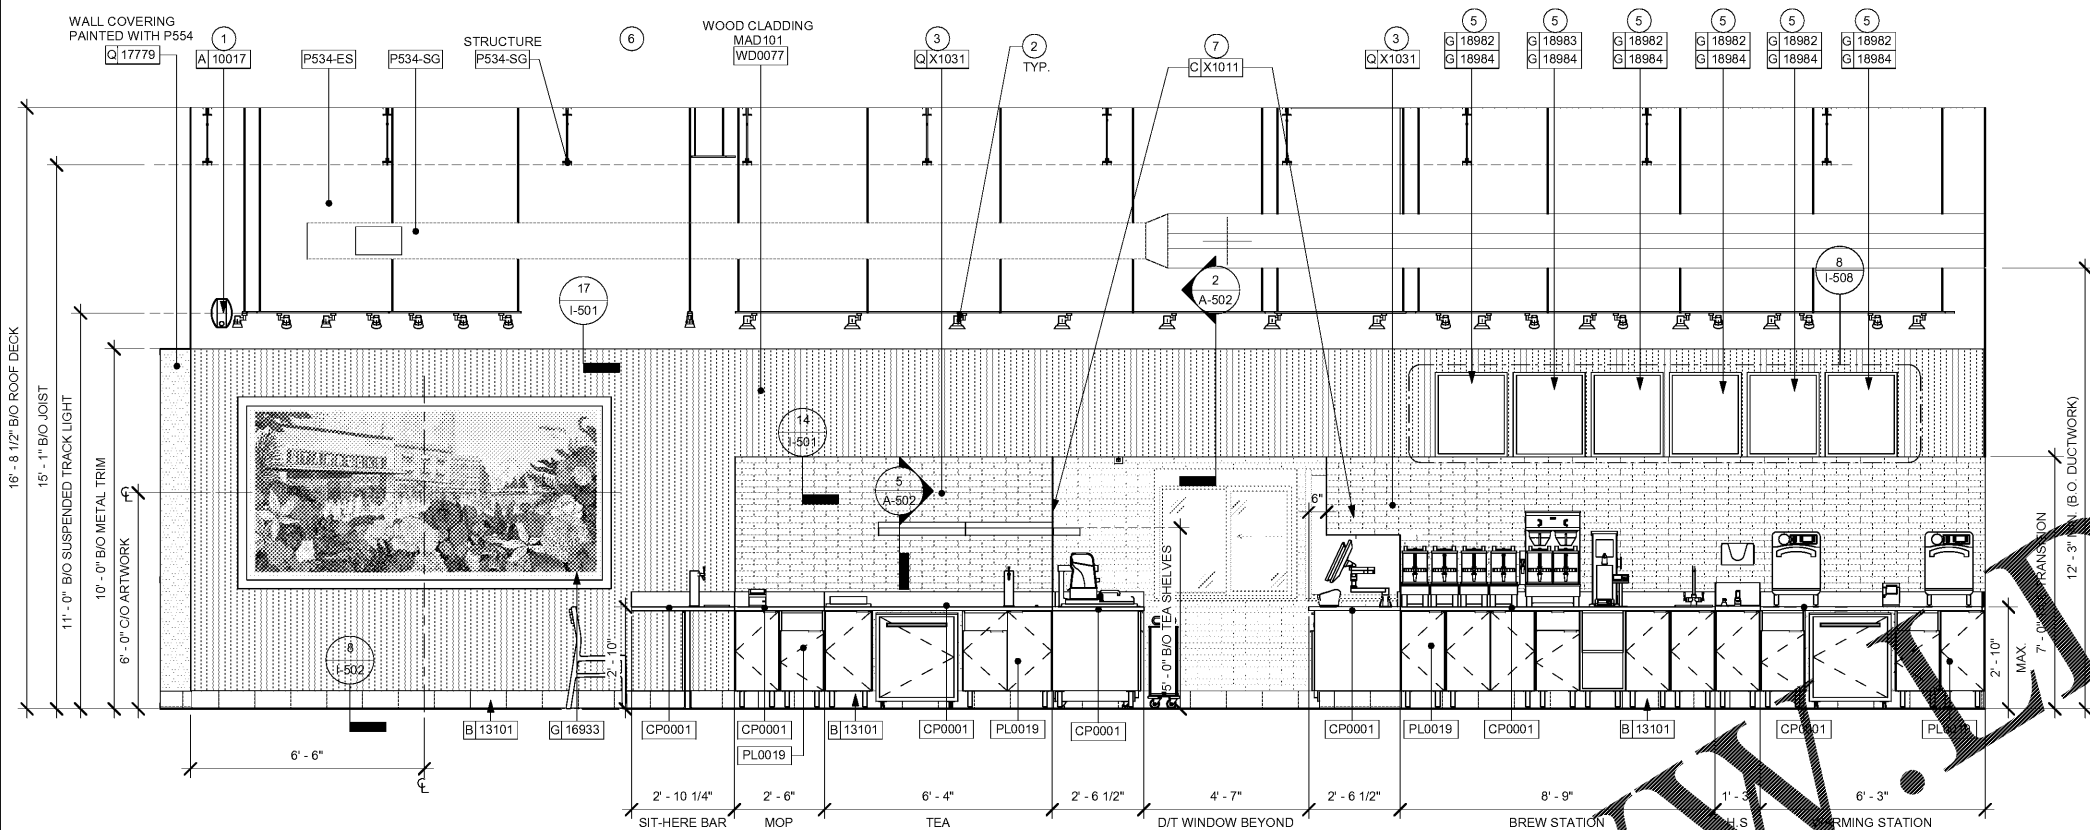


1 BACKBAR  
Scale: 3/8" = 1'-0"

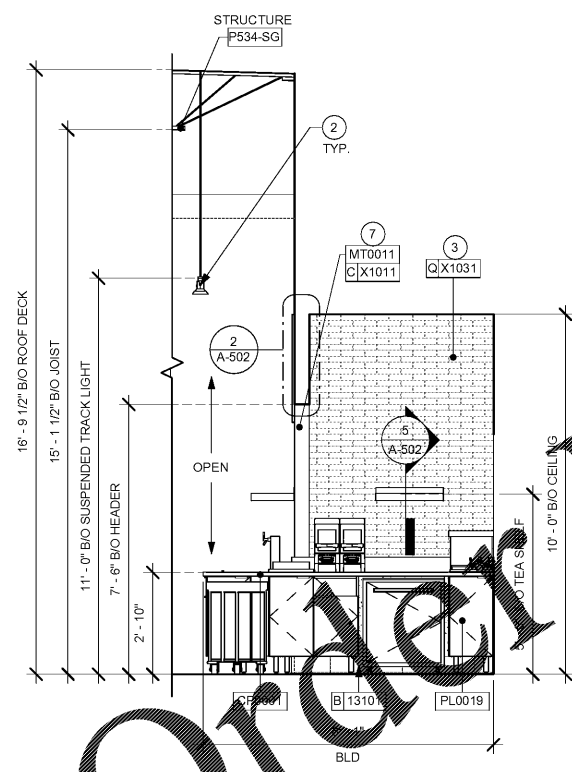

2 D  
Scale: 3/8" = 1'-0"

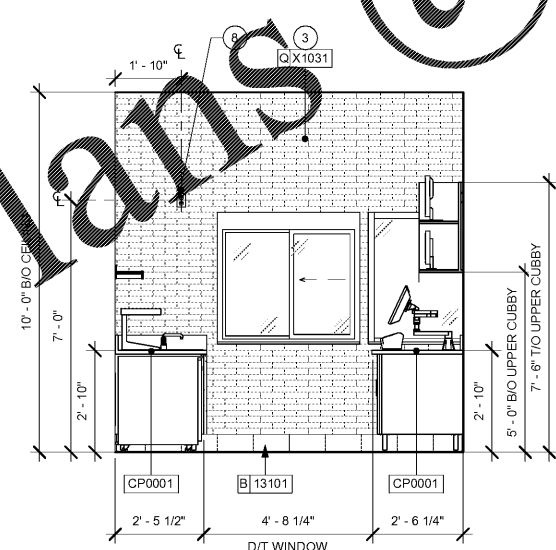

3 D/T WINDOW  
Scale: 3/8" = 1'-0"

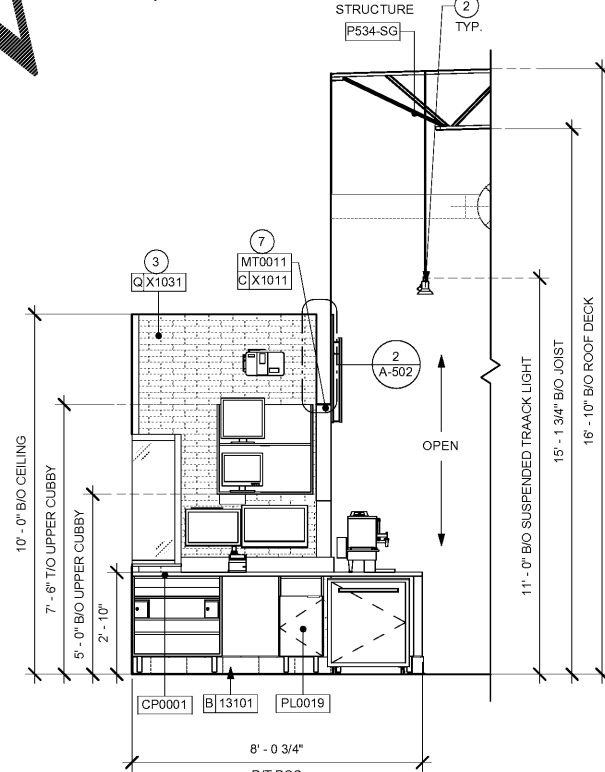

4 D/T POS  
Scale: 3/8" = 1'-0"

INTERIOR ELEVATION NOTES

- A. REFER TO ARTWORK PROVIDER'S INSTRUCTIONS FOR INSTALLATION AND SPACING REQUIREMENTS.
- B. EXTEND BACKBAR WALL TILE TO UNDERSIDE OF UPPER CABINETS, WHERE TILE DOES NOT TERMINATE AT BACKSPLASH, EXTEND 1 FULL TILE BELOW TOP OF COUNTERTOP.
- C. FOR PAINT AND WALL TREATMENT SCHEDULES, REFER TO THE WALL FINISH PLAN. FOR GRAPHICS SCHEDULE, REFER TO THE FURNITURE, FIXTURES, AND EQUIPMENT PLAN.
- D. SEE ENLARGED RESTROOM PLAN DETAILS FOR ACCESSORY MOUNTING HEIGHTS.

SHEET NOTES

- 1. INSTALL WALL MOUNTED SPEAKERS AT MAXIMUM HEIGHT ALLOWABLE AS INDICATED.
- 2. INSTALL SUSPENDED TRACK LIGHTS AS INDICATED. SEE LIGHTING PLAN.
- 3. GC INSTALL BACKBAR WALL TILES AS INDICATED. SEE DETAIL ON SHEET I-501.
- 4. INSTALL HOT CALLED STOVE CORNER GUARDS AS INDICATED. SEE DETAIL ON SHEET I-501.
- 5. INSTALL MENU BOARDS AS INDICATED.
- 6. INSTALL 1/2" METAL TRIM AS INDICATED.
- 7. INSTALL METAL FLAT BAR AT BACKBAR PASS-THRU WALL AS INDICATED.
- 8. RECEPTACLE MOUNTED AT 80" AFF FOR THE ELECTRIC RELEASE DRIVE THRU WINDOW. COORDINATE EXACT LOCATION WITH OWNER'S REPRESENTATIVE.



STARBUCKS  
2401 UTAH AVENUE SOUTH  
SEATTLE, WASHINGTON 98134  
(206) 318-1575

THESE DRAWINGS AND SPECIFICATIONS ARE CONFIDENTIAL AND SHALL REMAIN THE SOLE PROPERTY OF STARBUCKS CORPORATION, WHICH IS THE OWNER OF THE COPYRIGHT IN THIS WORK. THEY SHALL NOT BE REPRODUCED (IN WHOLE OR IN PART), SHARED WITH THIRD PARTIES OR USED IN ANY MANNER ON OTHER PROJECTS OR EXTENSIONS TO THIS PROJECT WITHOUT THE PRIOR WRITTEN CONSENT OF STARBUCKS CORPORATION. THESE DRAWINGS AND SPECIFICATIONS ARE INTENDED TO EXPRESS DESIGN INTENT FOR A PROTOTYPICAL STARBUCKS STORE (WHICH IS SUBJECT TO CHANGE AT ANYTIME) AND DO NOT REFLECT ACTUAL SITE CONDITIONS. NEITHER PARTY SHALL HAVE ANY OBLIGATION NOR LIABILITY TO THE OTHER (EXCEPT STATED ABOVE) UNTIL A WRITTEN AGREEMENT IS FULLY EXECUTED BY BOTH PARTIES.

STARBUCKS TEMPLATE VERSION I2018.01.26

**Design Forum Architects Inc.**  
700 W. Pate Rose Way, Suite 400  
Cincinnati, OH 45203  
Tel: (513) 421-2210  
Donald J. Reithman  
Architect in Charge  
License: AR0017303

**Design Forum Engineering**  
700 W. Pate Rose Way, Suite 400  
Cincinnati, OH 45203  
Tel: (513) 421-2210  
Timothy L. Radering PE  
Professional Engineer  
License: 62078

PROJECT NAME:  
**CYPRESS GARDENS  
BLVD & ROOSEVELT**

PROJECT ADDRESS:  
**5709 CYPRESS GARDENS BLVD  
WINTER HAVEN, FL 33884**

STORE #: 50175  
PROJECT #: 73763-001  
ISSUE DATE: 04/20/2018  
DESIGN PROGRAM: LAIS BRITO  
MANAGER:  
LEEDO AP: STARBUCKS  
PRODUCTION DESIGNER: MICHAEL B. SARKA  
CHECKED BY: ANA COSTANZO

Revision Schedule			
Rev	Date	By	Description

SHEET TITLE:  
**INTERIOR ELEVATIONS**

SCALE: 3/8" = 1'-0"

SHEET NUMBER:  
**I-203**

