

C:\Users\daniel.green\Documents\Starbucks_Cypress Gardens & Roosevelt FL_2017_daniel.green@interbrand.com.rvt 5/2/2018 1:48:45 PM

EXTERIOR SIGNAGE SCHEDULE - "S"					
DESIGN ID	COUNT	DESCRIPTION	FURN. BY	INST. BY	COMMENTS
SIGNAGE - DISK					
13164	1	SIGN - DISK SF ILLUMINATED FLUSH MOUNTED EVOLVED - 60IN 1525MM	SB	VD	
SIGNAGE - DRIVE THRU					
14091	1	SIGN - DT DIRECTIONAL EXIT SIGN ILLUMINATED ARROW SERIES - 48IN 1170MM	SB	VD	SEE DETAIL: 5/APX-104
14099	2	SIGN - DRIVE THRU ILLUMINATED ARROW SERIES FLUSH MOUNTED - RH - 48IN 1220MM	SB	VD	
14104	2	SIGN - DT DIRECTIONAL ILLUMINATED ARROW SERIES WITH LOGO - 46IN 1170MM	SB	VD	SEE DETAIL: 4/APX-104
14106	1	SIGN - DT CLEARANCE BAR ARROW SERIES FREESTANDING	SB	VD	SEE DETAIL: 2/APX-104
SIGNAGE - WORDMARK					
12863	1	SIGN - IN-LINE ILLUMINATED FLUSH MOUNTED - 22IN 560MM	SB	VD	

SITE SCHEDULE - "Y"					
DESIGN ID	COUNT	DESCRIPTION	FURN. BY	INST. BY	COMMENTS
EXTERIOR MENU					
14116	1	MENU BOARD - DT DIGITAL ORDER SCREEN - FLAT BLACK MT0028	SB	VD	SEE DETAIL: 1/APX-102
14119	1	MENU BOARD - DT 5 PANEL FREESTANDING - 108X65IN 2745X1650MM - FLAT BLACK MT0028	SB	VD	SEE DETAIL: 1/APX-103
14120	1	MENU BOARD - DT PRE MENU FREESTANDING - 36X65IN 915X1650MM - FLAT BLACK MT0028	SB	VD	SEE DETAIL: 4/APX-103
15700	1	MENU BOARD - DT DIGITAL ORDER SCREEN CONTROL BOX	SB	VD	SEE DETAIL: 1/APX-102
OTHER					
10042	5	BIKE RACK HOOP	EXIST	EXIST	SEE DETAIL: 11/APX-104
10163	1	DT WINDOW SHELF - 56IN OBSIDIAN PAPERSTONE	EXIST	EXIST	SEE DETAIL: 7/APX-103
14095	1	DT WAYFINDING GRAPHIC EXIT ARROW - WHITE	EXIST	EXIST	SEE DETAIL: 8/APX-104
14101	1	DT WAYFINDING GRAPHIC ENTRY ARROW - GREEN	EXIST	EXIST	SEE DETAIL: 9/APX-104; REFERENCE PANTONE 3425C
14163	1	DT ORDER POINT CANOPY FREESTANDING - FLAT BLACK MT0028	SB	VD	SEE DETAIL: 2/APX-103.1
14323	4	DT WAYFINDING GRAPHIC DIRECTIONAL DOUBLE ARROW - GREEN	EXIST	EXIST	REFERENCE PAINT P836 FOR SPECIFICATIONS; SEE DETAIL: 7/APX-104
14324	3	DT WAYFINDING GRAPHIC DIRECTIONAL DOUBLE ARROW - WHITE	EXIST	EXIST	REFERENCE PAINT P836 FOR SPECIFICATIONS; SEE DETAIL: 7/APX-104
X2101	7	CIRCULAR BOLLARD - 6" DIA	EXIST	EXIST	SEE DETAIL: 1/APX-104
X2102	1	EXTERIOR PATIO RAILING	EXIST	EXIST	SEE DETAIL: 2/A-105
UMBRELLA					
12147	5	UMBRELLA - BASE FOR CANOPY - BLACK MT0028	SB	GC	
16629	5	UMBRELLA - WITHOUT VALANCE - 6FT 183CM - BLACK CANVAS F0061	SB	GC	

ARCHITECTURAL SITE PLAN NOTES

- A. REFER TO EXTERIOR ELEVATIONS FOR BUILDING SIGNAGE LOCATION AND DESIGN ID. REFER TO ELECTRICAL PLANS FOR ELECTRICAL REQUIREMENTS. ALL BUILDING SIGNAGE IS BY SIGNAGE VENDOR UNDER SEPARATE PERMIT.
- B. LANDSCAPING BY LANDLORD. LANDLORD TO BE PROVIDED PER ZONING CODE AND LEED REQUIREMENTS.
- C. DRIVE-THRU EQUIPMENT INCLUDING VEHICLE DETECTION LOOP, WIRELESS COMMUNICATION AND MONITORS COORDINATED BY STARBUCKS CONSTRUCTION MANAGER. REFER TO ELECTRICAL SPECIFICATIONS FOR ELECTRICAL REQUIREMENTS.
- D. LANDLORD IS RESPONSIBLE FOR PROVIDING SITE WORK, INCLUDING NEW BOLLARDS, FOOTING AND CONDUIT FOR DRIVE-THRU SIGNAGE. COORDINATE WITH STARBUCKS CONSTRUCTION MANAGER.
- E. ALL PARKING AND DRIVE-THRU STRIPING TO BE PROVIDED BY LANDLORD.
- F. TRASH ENCLOSURE TO BE LOCKABLE USING STEEL GATES OR CHAIN TO BE PROVIDED BY LANDLORD.
- G. LANDLORD TO PROVIDE 6" (150MM) THICK BLACK CONCRETE PAVING THE LENGTH OF THE DRIVE-THRU LANE. EXTENT TO INCLUDE DRIVE-THRU WINDOW STANDING PAD.
- H. LANDLORD TO APPLY CONCRETE SEALER TO ALL EXTERIOR CONCRETE PATIO AND WALKWAY SURFACES.
- J. SITE PLAN FOR REFERENCE ONLY. LANDLORD TO OBTAIN ALL APPROVALS AND PERMITS FOR SITE WORK.
- K. TENANT'S SIGNAGE VENDOR TO PROVIDE AND INSTALL DRIVE-THRU SIGNAGE AND MENU/ORDERING EQUIPMENT. SIGNAGE VENDOR TO OBTAIN SEPARATE PERMIT AND APPROVAL FOR ALL SIGN WORK NOT INCLUDED IN TENANT BUILD APPLICATION.
- L. TENANT'S SIGNAGE VENDOR TO OBTAIN ALL APPROVALS FOR EXTERIOR DIRECTIONAL SIGNAGE SEPARATELY. APPROVALS REQUIRED; NOT INCLUDED IN TENANT BUILD APPLICATION.

SHEET NOTES

- 1. EXISTING LANDSCAPING.
- 2. SIGNAGE VENDOR TO INSTALL FREESTANDING, ILLUMINATED DRIVE-THRU DIRECTIONAL SIGNAGE. EXISTING CONCRETE FOOTING AND CONDUIT. SEE DETAIL 6/APX-104.
- 3. EXISTING ENTER PAVEMENT DOUBLE ARROW-GREEN. SEE DETAIL 7/APX-104.
- 4. EXISTING EXIT PAVEMENT DOUBLE ARROW-WHITE. SEE DETAIL 7/APX-104..
- 5. EXISTING STOP BAR.
- 6. EXISTING SIDEWALK.
- 7. EXISTING MONUMENT SIGN.
- 8. LEASE LINE.
- 9. EXISTING ADA RAMP AND TERRAZZED DOME.
- 10. EXISTING CROSSWALK STRIPING.
- 11. EXISTING "STOP AND CENTER" SIGN.
- 12. EXISTING DIRECTIONAL ARROW.
- 13. EXISTING STRIPING.



STARBUCKS
2401 UTAH AVENUE SOUTH
SEATTLE, WASHINGTON 98134
(206) 318-1575

THESE DRAWINGS AND SPECIFICATIONS ARE CONFIDENTIAL AND SHALL REMAIN THE SOLE PROPERTY OF STARBUCKS CORPORATION, WHICH IS THE OWNER OF THE COPYRIGHT IN THIS WORK. THEY SHALL NOT BE REPRODUCED (IN WHOLE OR IN PART), SHARED WITH THIRD PARTIES OR USED IN ANY MANNER ON OTHER PROJECTS OR EXTENSIONS TO THIS PROJECT WITHOUT THE PRIOR WRITTEN CONSENT OF STARBUCKS CORPORATION. THESE DRAWINGS AND SPECIFICATIONS ARE INTENDED TO EXPRESS DESIGN INTENT FOR A PROTOTYPICAL STARBUCKS STORE (WHICH IS SUBJECT TO CHANGE AT ANYTIME) AND DO NOT REFLECT ACTUAL SITE CONDITIONS. NEITHER PARTY SHALL HAVE ANY OBLIGATION NOR LIABILITY TO THE OTHER (EXCEPT STATED ABOVE) UNTIL A WRITTEN AGREEMENT IS FULLY EXECUTED BY BOTH PARTIES.

STARBUCKS TEMPLATE VERSION |2018.01.26

Design Forum Architects Inc.
700 W. Pete Rose Way, Suite 400
Cincinnati, OH 45203
Tel: (513) 421-2210
Donald J. Rehrman
Architect In Charge
License: AR0017303

Design Forum Engineering
700 W. Pete Rose Way, Suite 400
Cincinnati, OH 45203
Tel: (513) 421-2210
Therothy L. Ratterding, PE
Professional Engineer
License: 62078

PROJECT NAME:
**CYPRESS GARDENS
BLVD & ROOSEVELT**


PROJECT ADDRESS:
**5709 CYPRESS GARDENS BLVD
WINTER HAVEN, FL 33884**

STORE #: 50175
PROJECT #: 73763-001
ISSUE DATE: 04/20/2018
DESIGN PROGRAM: LAIS BRITO
MANAGER:
LEEDO AP: STARBUCKS
PRODUCTION DESIGNER: MICHAEL B. SARKA
CHECKED BY: ANA COSTANZO


Revision Schedule			
Rev	Date	By	Description

SHEET TITLE:
ARCHITECTURAL SITE PLAN
SCALE: 1/16" = 1'-0"

SHEET NUMBER:
APX-101

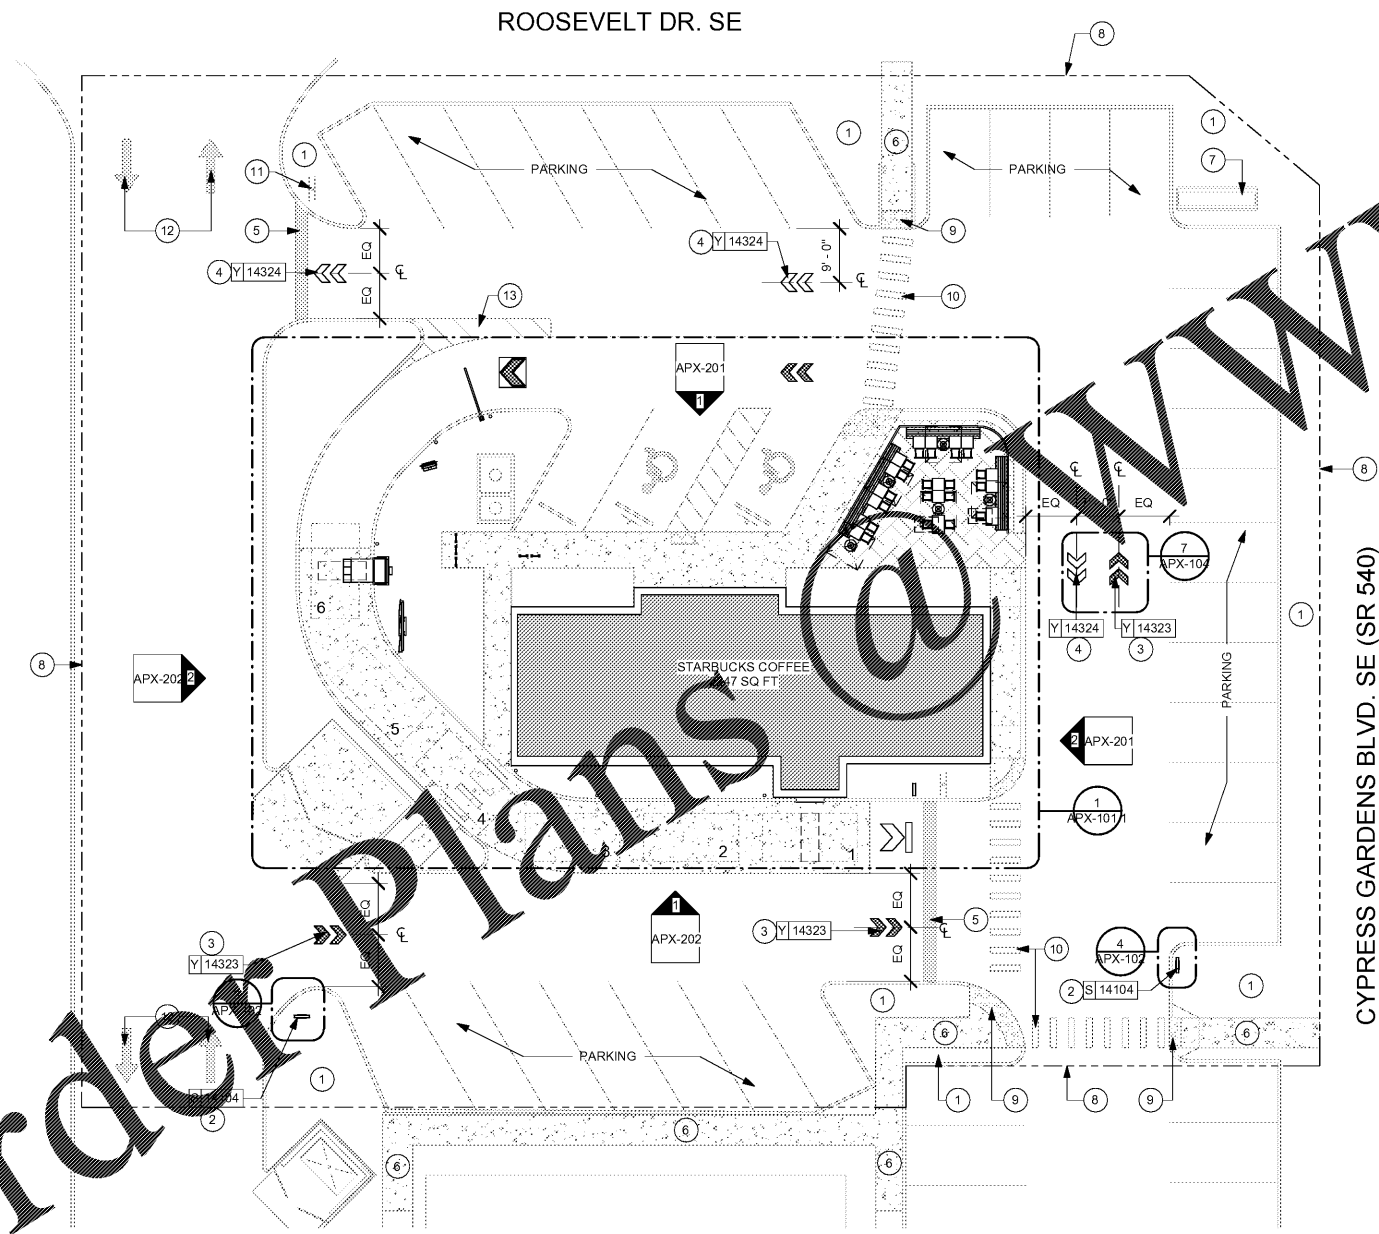

1 ARCHITECTURAL SITE PLAN
Scale: 1/16" = 1'-0"

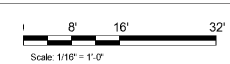

Order Plans @ WWW.LDOnline.com