

NOTES THIS SHEET


- ① SEE SHEETS P-001 - P-002 FOR SCHEDULES, DETAILS AND SPECIFICATIONS.
- ② PLUMBING CONTRACTOR SHALL TIE THE NEW SANITARY SEWER INTO CIVIL TAP. FIELD VERIFY EXACT LOCATION, INVERT ELEVATION AND FLOW DIRECTION.
- ③ OIL WATER SEPARATOR, PROVIDE H2O TRAFFIC RATED CONCRETE RELIEVING SLAB. COORDINATE MANHOLE TOPS WITH FINISHED GRADE. VENT PER MANUFACTURER'S REQUIREMENTS. FIELD VERIFY EXACT LOCATION.
- ④ PROVIDE OIL WATER SEPARATOR WITH DOUBLE SWEEP CLEAN-OUT ON BOTH INLET AND OUTLET LOCATIONS. COORDINATE INSTALLATION WITH OIL WATER SEPARATOR MANUFACTURER PRIOR TO ROUGHING-IN. PROVIDE A MANHOLE ON INLET AND OUTLET SO TEES WILL BE VISIBLE, PER AHJ REQUIREMENT.
- ⑤ HUB DRAIN /W TRAP PRIMER INSTALLED ABOVE PLATFORM FOR AIR COMPRESSOR AND AIR DRYER CONDENSATE DRAIN LINES. COORDINATE HUB DRAIN INSTALLATION WITH AIR COMPRESSOR SUPPLIER AND FINAL EQUIPMENT CONNECTIONS PRIOR TO ROUGHING-IN.
- ⑥ COPPER DRAIN LINE, SIZED PER EQUIPMENT REQUIREMENTS, ROUTED FROM AIR COMPRESSOR TANK AUTOMATIC DRAIN TO HUB DRAIN WITH CODE APPROVED AIR GAP. PROVIDE WITH BALL VALVE PRIOR TO DRAIN AND ADJUST TO MINIMUM DISCHARGE VELOCITY.



TEETER ENGINEERING GROUP, P.A.
 RELIABILITY • COLLABORATION • DEDICATION • EXCELLENCE
 5560 77 CENTER DRIVE • SUITE 140 • CHARLOTTE, NC 28217
 704.376.2959 • WWW.TEGPA.COM • INFO@TEGPA.COM
TEETER ENGINEERING GROUP, P.A. IS AN EQUAL OPPORTUNITY EMPLOYER. ALL CONTRACTORS AND SUBS CONTRACTORS MUST BE LICENSED AND REGISTERED WITH THE STATE OF NORTH CAROLINA. 
TEETER ENGINEERING GROUP, P.A.
 FLORIDA LICENSE # 6380

PROGRESSIVE ARCHITECTURE ENGINEERING, P.C.
 330 South Tynn St. Suite 500 | Charlotte, NC 28202 | 704.721.5060 | www.progressiveae.com


THE AUTO CLUB GROUP
AAA - CAR CARE CENTER
TAMPA, FL 33607
 1701 NORTH WESTSHORE BLVD.

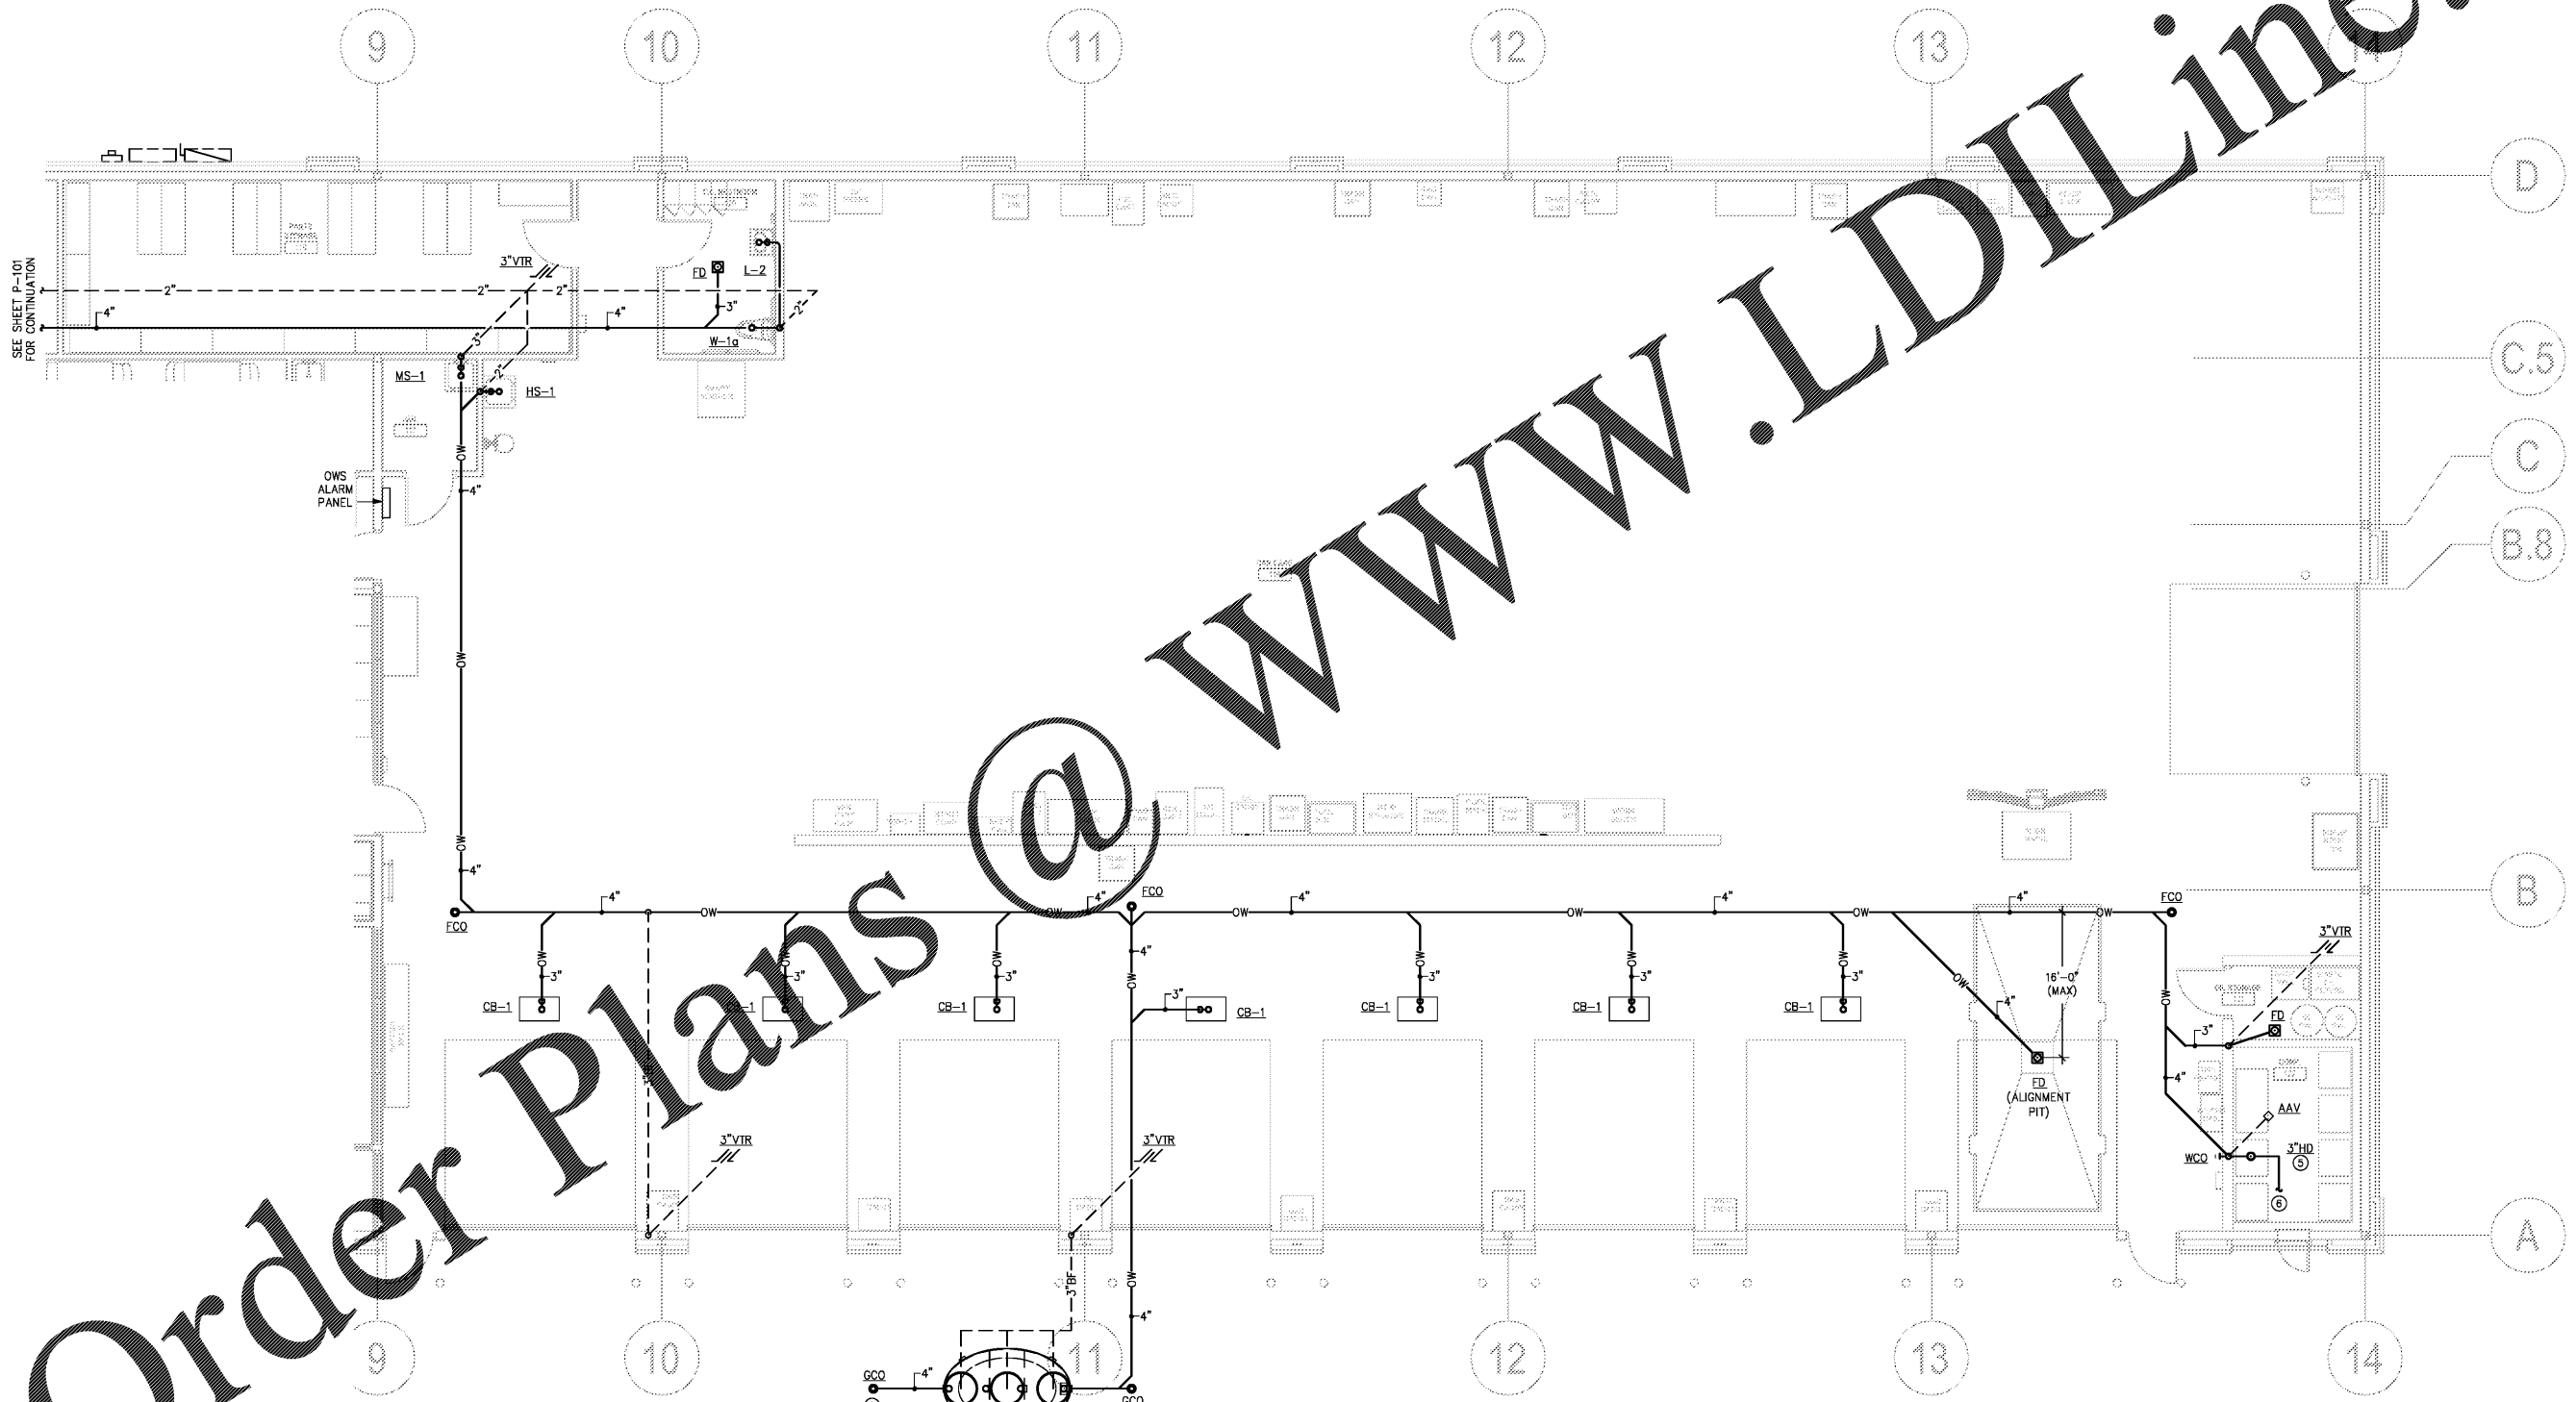

Order Plans @

WWW.LDILine.com

① **SHOP AREA FLOOR PLAN - WASTE**
 SCALE: 3/16" = 1'-0"

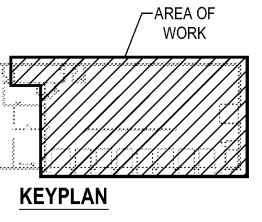

This item has been digitally signed and sealed by M. Michael Adams, PE on 05-22-2024 using a 1-Step Signature.
 Printed copies of this document are not considered signed and sealed and the DSA authentication code must be verified on an electronic copy.



If this document is sealed and signed in a digital or electronic format and is received from someone other than the sealing professional identified in the document, you must contact the sealing professional in writing to validate authority of the document. The sealing professional disclaims the seal and signature and shall not be liable for any liability associated with it where the authority of any digital or electronic seal or signature has not been validated in this manner.

ISSUANCE

NO.	DATE	DESCRIPTION

REVISIONS

NO.	DATE	DESCRIPTION

FILE NUMBER: 18030
 PROJECT MANAGER:
 PROFESSIONAL:
 DRAWN BY: CLS
 CHECKED BY: MMS