

**GENERAL ROOF PLAN NOTES**

1. PROVIDE CRICKETS TO MAINTAIN POSITIVE DRAINAGE TO ROOF DRAINS.
2. PAINT GAS PIPING AS FOLLOWS:  
2.1. PAINT YELLOW AT ROOF  
2.2. PAINT TO MATCH EXTERIOR WHEN EXPOSED TO PUBLIC VIEW.
3. MECHANICAL UNITS SHOWN ARE FOR REFERENCE ONLY. REFER TO MEP DRAWINGS.
4. ALL ROOF TOP EQUIPMENT MUST BE HIDDEN FROM PUBLIC VIEW BY THE HEIGHT OF THE PARAPET.
5. REFER TO MECHANICAL DRAWINGS FOR EXPOSED PIPING ON ROOF.



**KEYED ROOF PLAN NOTES**



- 1 NEW PARAPET.
- 2 EXISTING PARAPET TO REMAIN.
- 3 EXISTING MAKE-UP AIR UNIT TO BE ABANDONED. RE: MECHANICAL DRAWINGS.
- 4 NEW MAKE-UP AIR UNIT. RE: MECHANICAL DRAWINGS.
- 5 TRELLIS FOOTPRINT. PATCH AND REPAIR ROOF AS NEEDED.
- 6 EXISTING ROOF TO REMAIN. PATCH AND REPAIR AS NEEDED. ESPECIALLY AT TRELLIS REMOVED.
- 7 EXISTING ROOF DRAIN TO REMAIN.
- 8 EXISTING ROOF DRAIN OVERFLOW TO REMAIN.
- 9 SIGN OVER HEAD.
- 10 EXISTING ROOF ACCESS LADDER TO REMAIN.

DO NOT SCALE DRAWINGS  
CONTRACTOR TO VERIFY  
ALL EXISTING CONDITIONS AND  
DIMENSIONS-NOTIFY ARCHITECT  
OF ANY DISCREPANCIES PRIOR  
TO BEGINNING CONSTRUCTION




JULY 5TH, 2018  
NO | REVISION


**ROOF PLAN LEGEND**

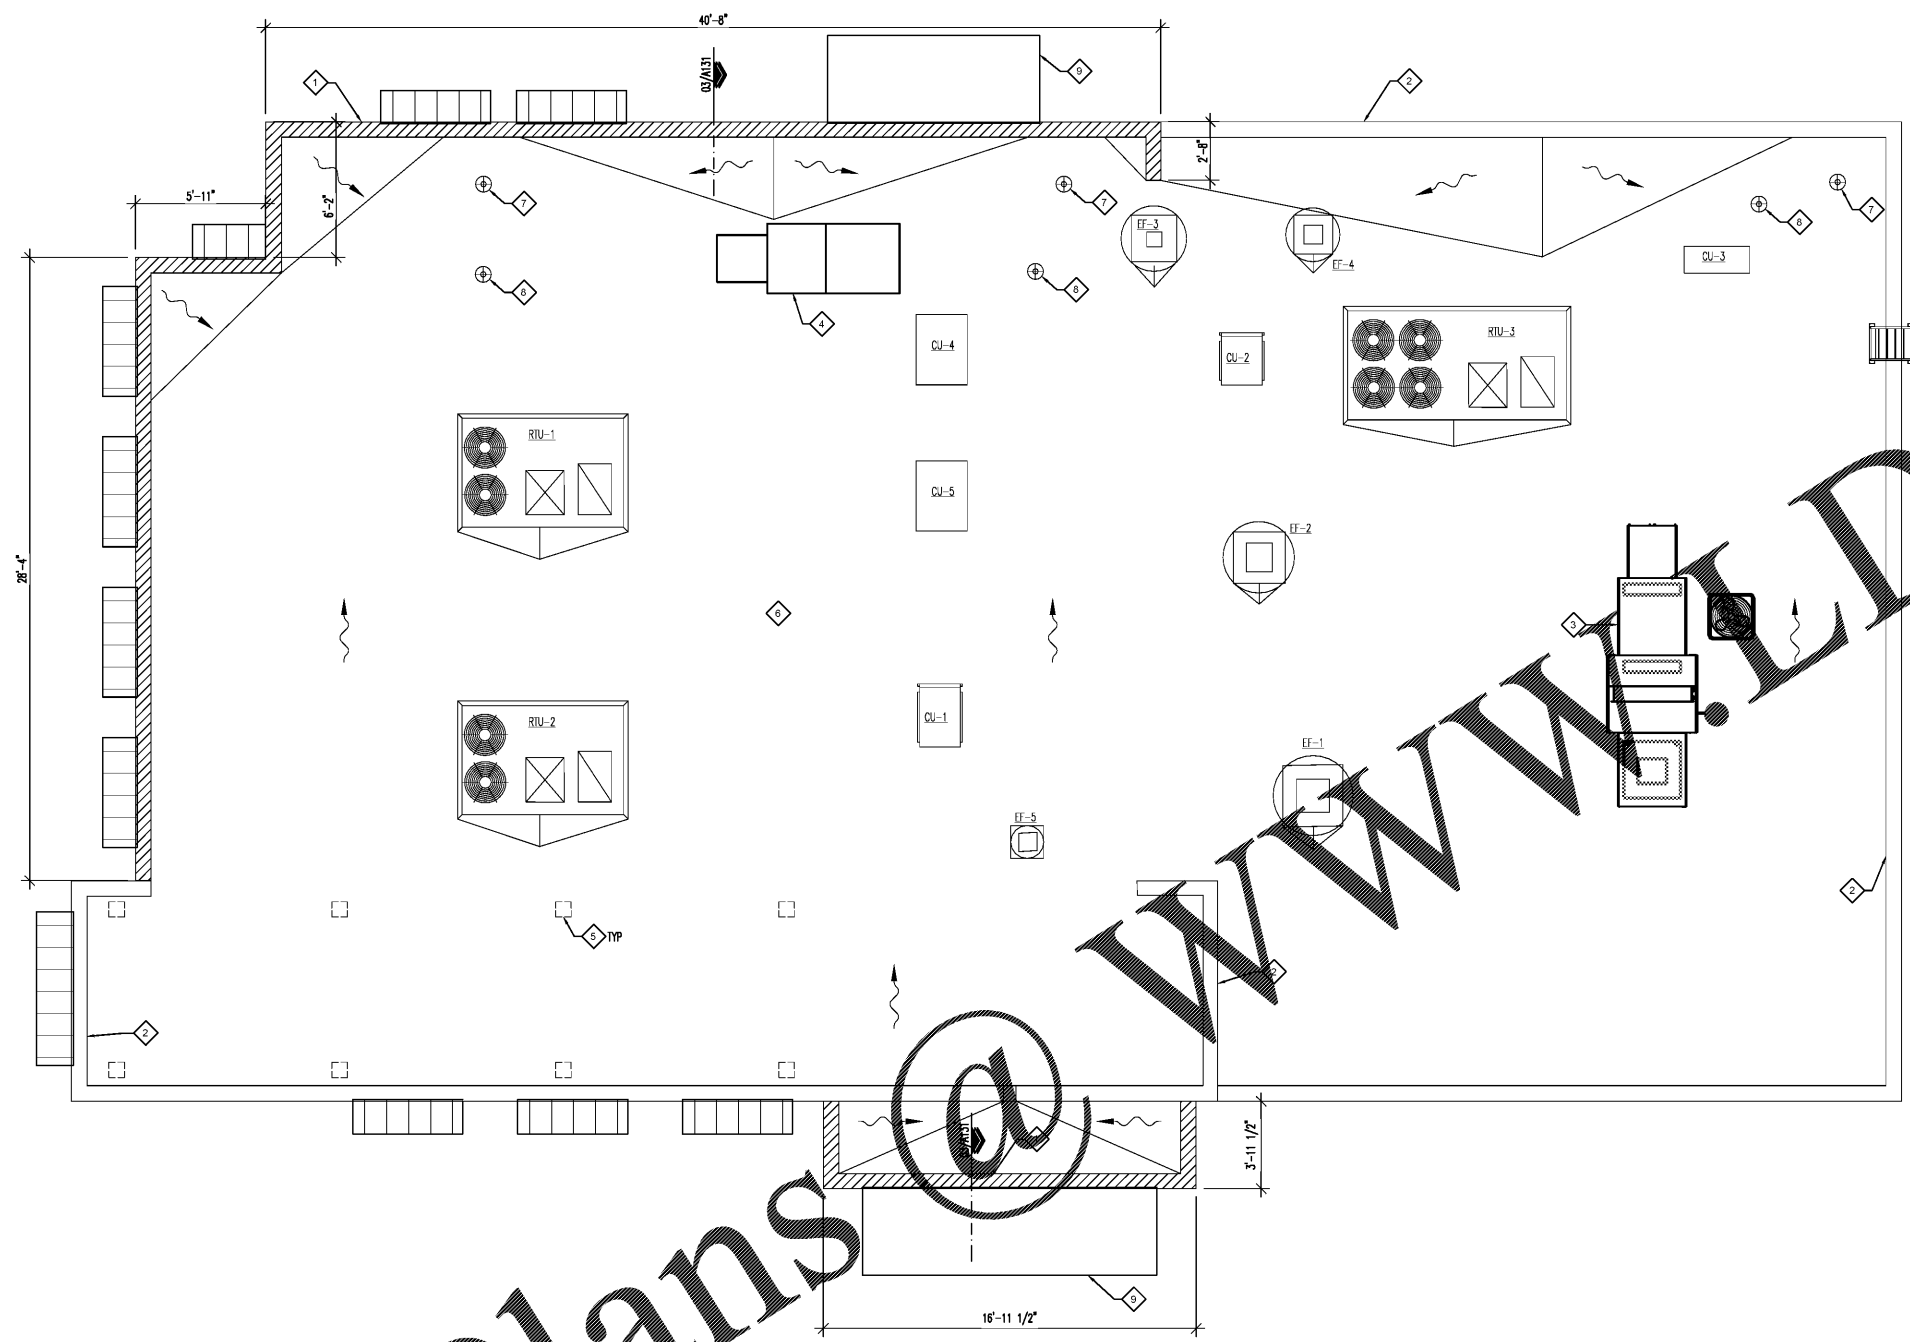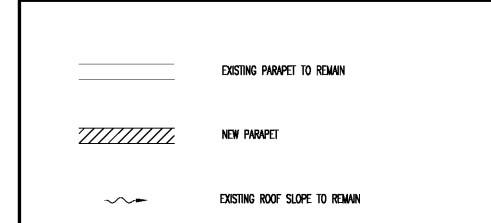

**1 ROOF PLAN**  
SCALE: 1/4"=1'-0"

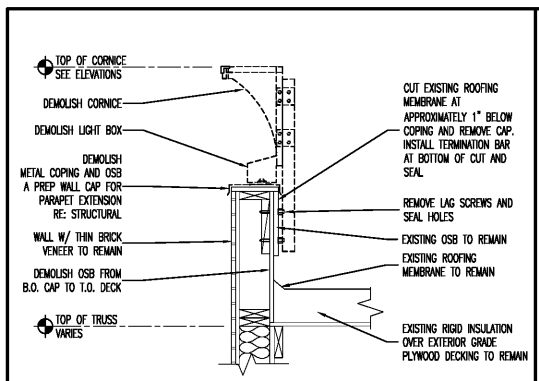

**2 PARAPET DEMO DETAIL**  
SCALE: 3/4"=1'-0"

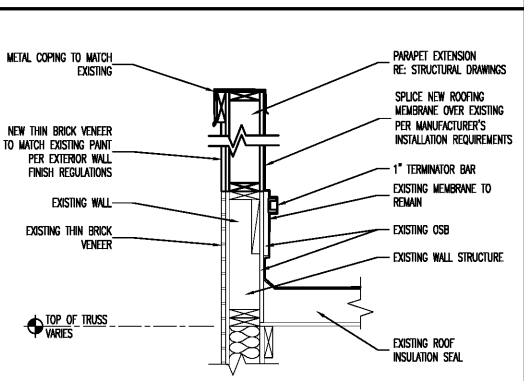

**3 PARAPET DETAIL**  
SCALE: 3/4"=1'-0"

SWED BY: JACSONN 7/13/2018 4:42 PM  
PRINTED BY: JACSONN 7/27/2018 4:50 PM  
0700\_2180148\_A131\_Rev.dwg

Order Plans @ WWW.DILine.com

DEL TACO STORE - DT2017  
4826 JIMMY LEE SMITH PARKWAY  
HIRAM, GA 30141  
PAULTON COUNTY  
1ST PERMIT SUBMITTAL 08-18-18  
1ST BID SUBMITTAL 07-06-18

PROJECT NUMBER  
**2180148**  
SHEET NAME  
**ROOF PLAN**

SHEET NUMBER  
**A131**

DATE OF THIS PRINTING - 7/3/2018