

DO NOT SCALE DRAWINGS
CONTRACTOR TO VERIFY
ALL EXISTING CONDITIONS AND
DIMENSIONS-NOTIFY ARCHITECT
OF ANY DISCREPANCIES PRIOR
TO BEGINNING CONSTRUCTION



AARON WADE ARNOLD
REGISTERED ARCHITECT
JULY 5TH, 2018


NO | REVISION

DEL TACO STORE • DT2017
4826 JIMMY LEE SMITH PARKWAY
HIRAM, GA 30141
PAULTON COUNTY
1ST PERMIT SUBMITTAL 08-18-18
1ST BID SUBMITTAL 07-06-18


PROJECT NUMBER
2180148
SHEET NAME
AWNINGS

SHEET NUMBER
A203


DATE OF THIS PRINTING - 7/3/2018

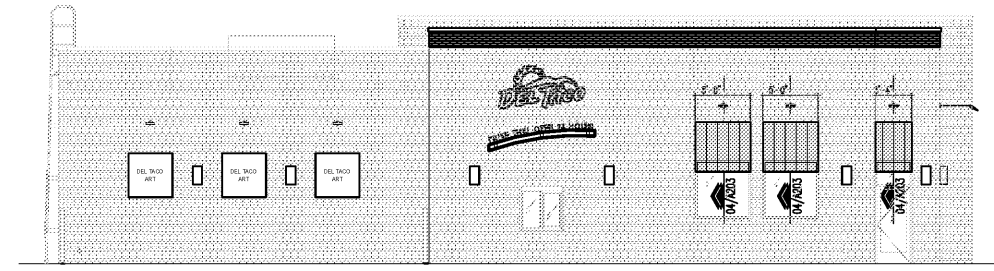


1 EXTERIOR ELEVATION - NORTH
SCALE: 1/8"=1'-0"

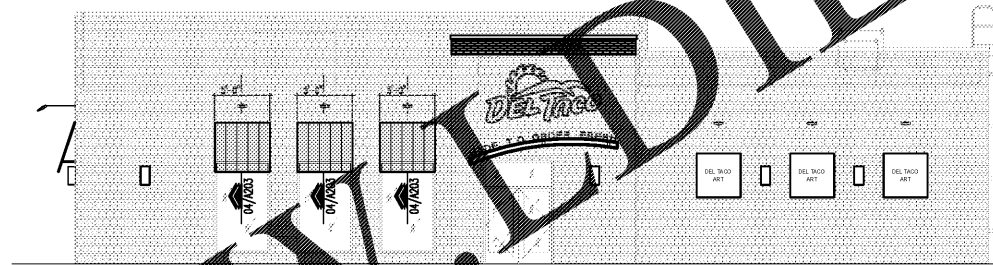


2 EXTERIOR ELEVATION - SOUTH
SCALE: 1/8"=1'-0"

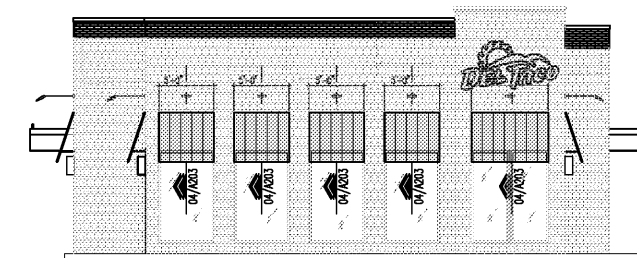

3 EXTERIOR ELEVATION - WEST
SCALE: 1/8"=1'-0"


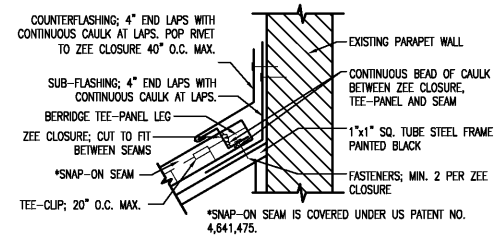


- FIELD CUT ZEE CLOSURES TO FIT BETWEEN SEAMS.
- SOLID SHEATHING (BY OTHERS) TO BE MINIMUM 1/2" PLYWOOD OR EQUIVALENT IN STRENGTH FOR HOLDING POWER OF FASTENERS.
- ALL FELT UNDERLAYMENT, CAULKING, AND FASTENERS, ARE ITEMS TO BE FURNISHED AND INSTALLED BY THE ROOFING INSTALLER AT THE DISCRETION OF THE ARCHITECT.

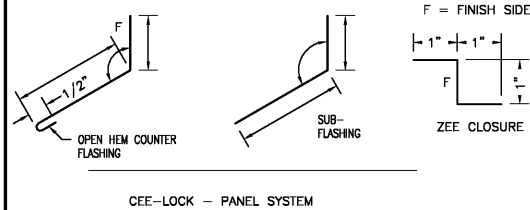


CEE-LOCK - PANEL SYSTEM


6 AWNING WALL DETAIL
SCALE: 1 1/2"=1'-0"

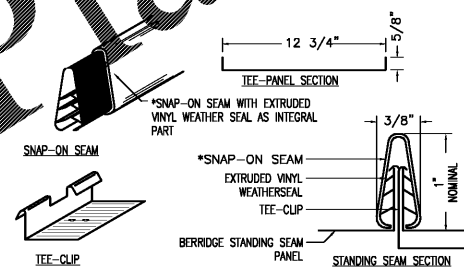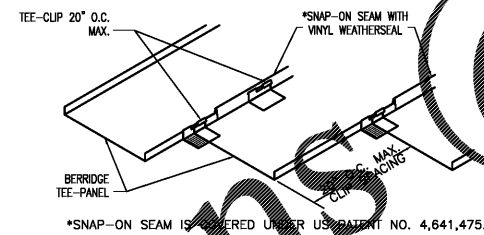


7 STANDING SEAM PANEL STM
SCALE: 1/8"=1'-0"

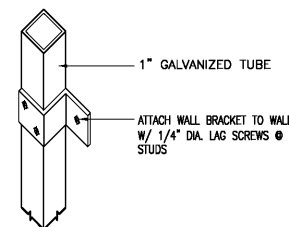


A AWNING WALL DETAIL
SCALE: 3"=1'-0"

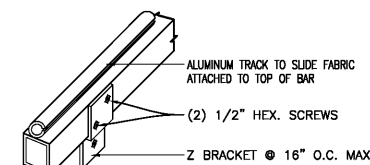

B AWNING WALL DETAIL
SCALE: 3"=1'-0"

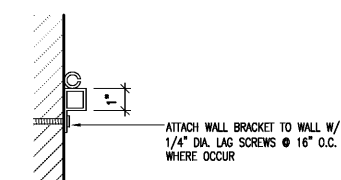

C AWNING WALL DETAIL
SCALE: 3"=1'-0"

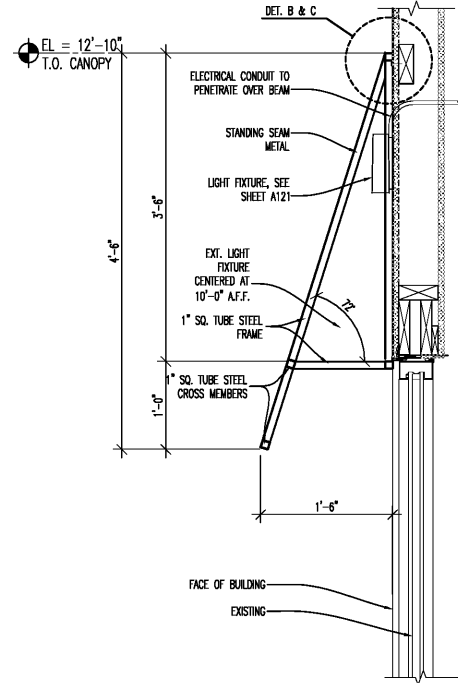

4 AWNING SECTION
SCALE: 1"=1'-0"

5 NOT USED
SCALE: 1"=1'-0"

Order Plans @ www.dlLine.com