

FIXTURE CONNECTION SCHEDULE							
MARK	FIXTURE	NOTES	COLD WATER		HOT WATER		WASTE
			BRANCH	CONN.	BRANCH	CONN.	BRANCH
F-1	LAVATORY	1	1/2"	1/2"	1/2"	1/2"	1/2"
F-2	LAVATORY	2	1/2"	1/2"	1/2"	1/2"	1/2"

NOTE TO CONTRACTOR CONCERNING PROJECT PHASING:
 THE WORK SPECIFIED ON THIS AND ALL OF THE FOLLOWING DRAWINGS AND IN THE SPECIFICATIONS ILLUSTRATES THE COMPLETED CONTRACTUAL REQUIREMENTS. THIS PROJECT CONSISTS OF MULTIPLE PHASES. THE AREA OF EACH PHASE IS DESCRIBED IN THE ARCHITECTURAL DOCUMENTS AND THE CONTRACTOR SHALL ADVISE THESE PHASING REQUIREMENTS. THE CONTRACTOR SHALL INCLUDE IN HIS BID ALL COSTS NECESSARY TO ACCOMPLISH THE CONTRACT IN THE PHASES AS DESCRIBED IN THE ARCHITECTURAL DOCUMENTS. THE CONTRACT DOCUMENTS DO NOT DESCRIBE THE SPECIFIC WORK REQUIRED BY THE CONTRACTOR TO PERFORM THE PROJECT IN PHASES. THE CONTRACTOR SHALL PREPARE PHASING PLANS AND SUBMIT THEM TO THE ARCHITECT PRIOR TO BEGINNING WORK. THE CONTRACTOR SHALL AT ALL TIMES MAINTAIN THE PLUMBING SYSTEMS IN FULL OPERATING CONDITION IN ALL AREAS WHICH ARE NOT YET OCCUPIED BY THE CONTRACTOR AND ARE BEING UTILIZED BY THE OWNER.

- NOTES: (THIS SHEET ONLY)
- EXISTING WATER CLOSETS TO REMAIN. CONTRACTOR SHALL CLEAN FIXTURES PRIOR TO COMPLETION OF WORK.
 - EXISTING URINALS TO REMAIN. CONTRACTOR SHALL CLEAN FIXTURES PRIOR TO COMPLETION OF WORK.
 - EXISTING LAVATORIES TO BE REUSED. CONTRACTOR SHALL REMOVE EXISTING FAUCETS AND TRIM AND REPLACE WITH FAUCET AND TRIM AS SPECIFIED. CONTRACTOR SHALL OPEN HALL AND ADJOYNT EXISTING ROUGH-IN AS REQUIRED TO MOUNT FIXTURE AT HEIGHT SPECIFIED. PATCH HALL TO MATCH EXISTING. CONTRACTOR SHALL CLEAN FIXTURE PRIOR TO COMPLETION OF WORK.
 - PIPE DRAIN PIPING FROM SINK FULL SIZE TO HUB DRAIN UNDER DISH MACHINE.
 - CONTRACTOR SHALL REMOVE HALF GRATE ON EXISTING FLOOR SINK AT PULPER AND REPLACE WITH FULL GRATE.

REVISIONS/ISSUANCES		
NO.	DATE	DESCRIPTION

KEYPLAN

AH&P
 CONSULTING ENGINEERS
 ANDREWS, HAMMOCK & FOWELL, INC.
 250 Charter Lane
 Suite 100
 MARIETTA, GEORGIA 30120
 MARIETTA (478) 405-8801
 FAX (478) 405-8210
 WWW.AHPENG.COM

STATE OF GEORGIA
 REGISTERED ARCHITECT

Manley Spangler Smith Architects
 A Professional Corporation

525 East Taylor St.
 P.O. Box 880
 Griffin, Georgia 30224
 Office 770.227.5473
 Fax 770.228.3442


PROJECT: RENOVATIONS, MODIFICATIONS, & ADDITIONS TO HENRY COUNTY SCHOOLS - GROUP 10 WOODLAND ELEMENTARY SCHOOL (ITEM A)

CLIENT: HENRY COUNTY BOARD OF EDUCATION


SHEET TITLE: OVERALL PLUMBING FLOOR PLAN AND LARGE SCALE FLOOR PLANS

DATE: 06.07.19
 SCALE: AS SHOWN
 DRAWN BY: JMC
 CHECKED BY: JMC


SHEET NO.: P101

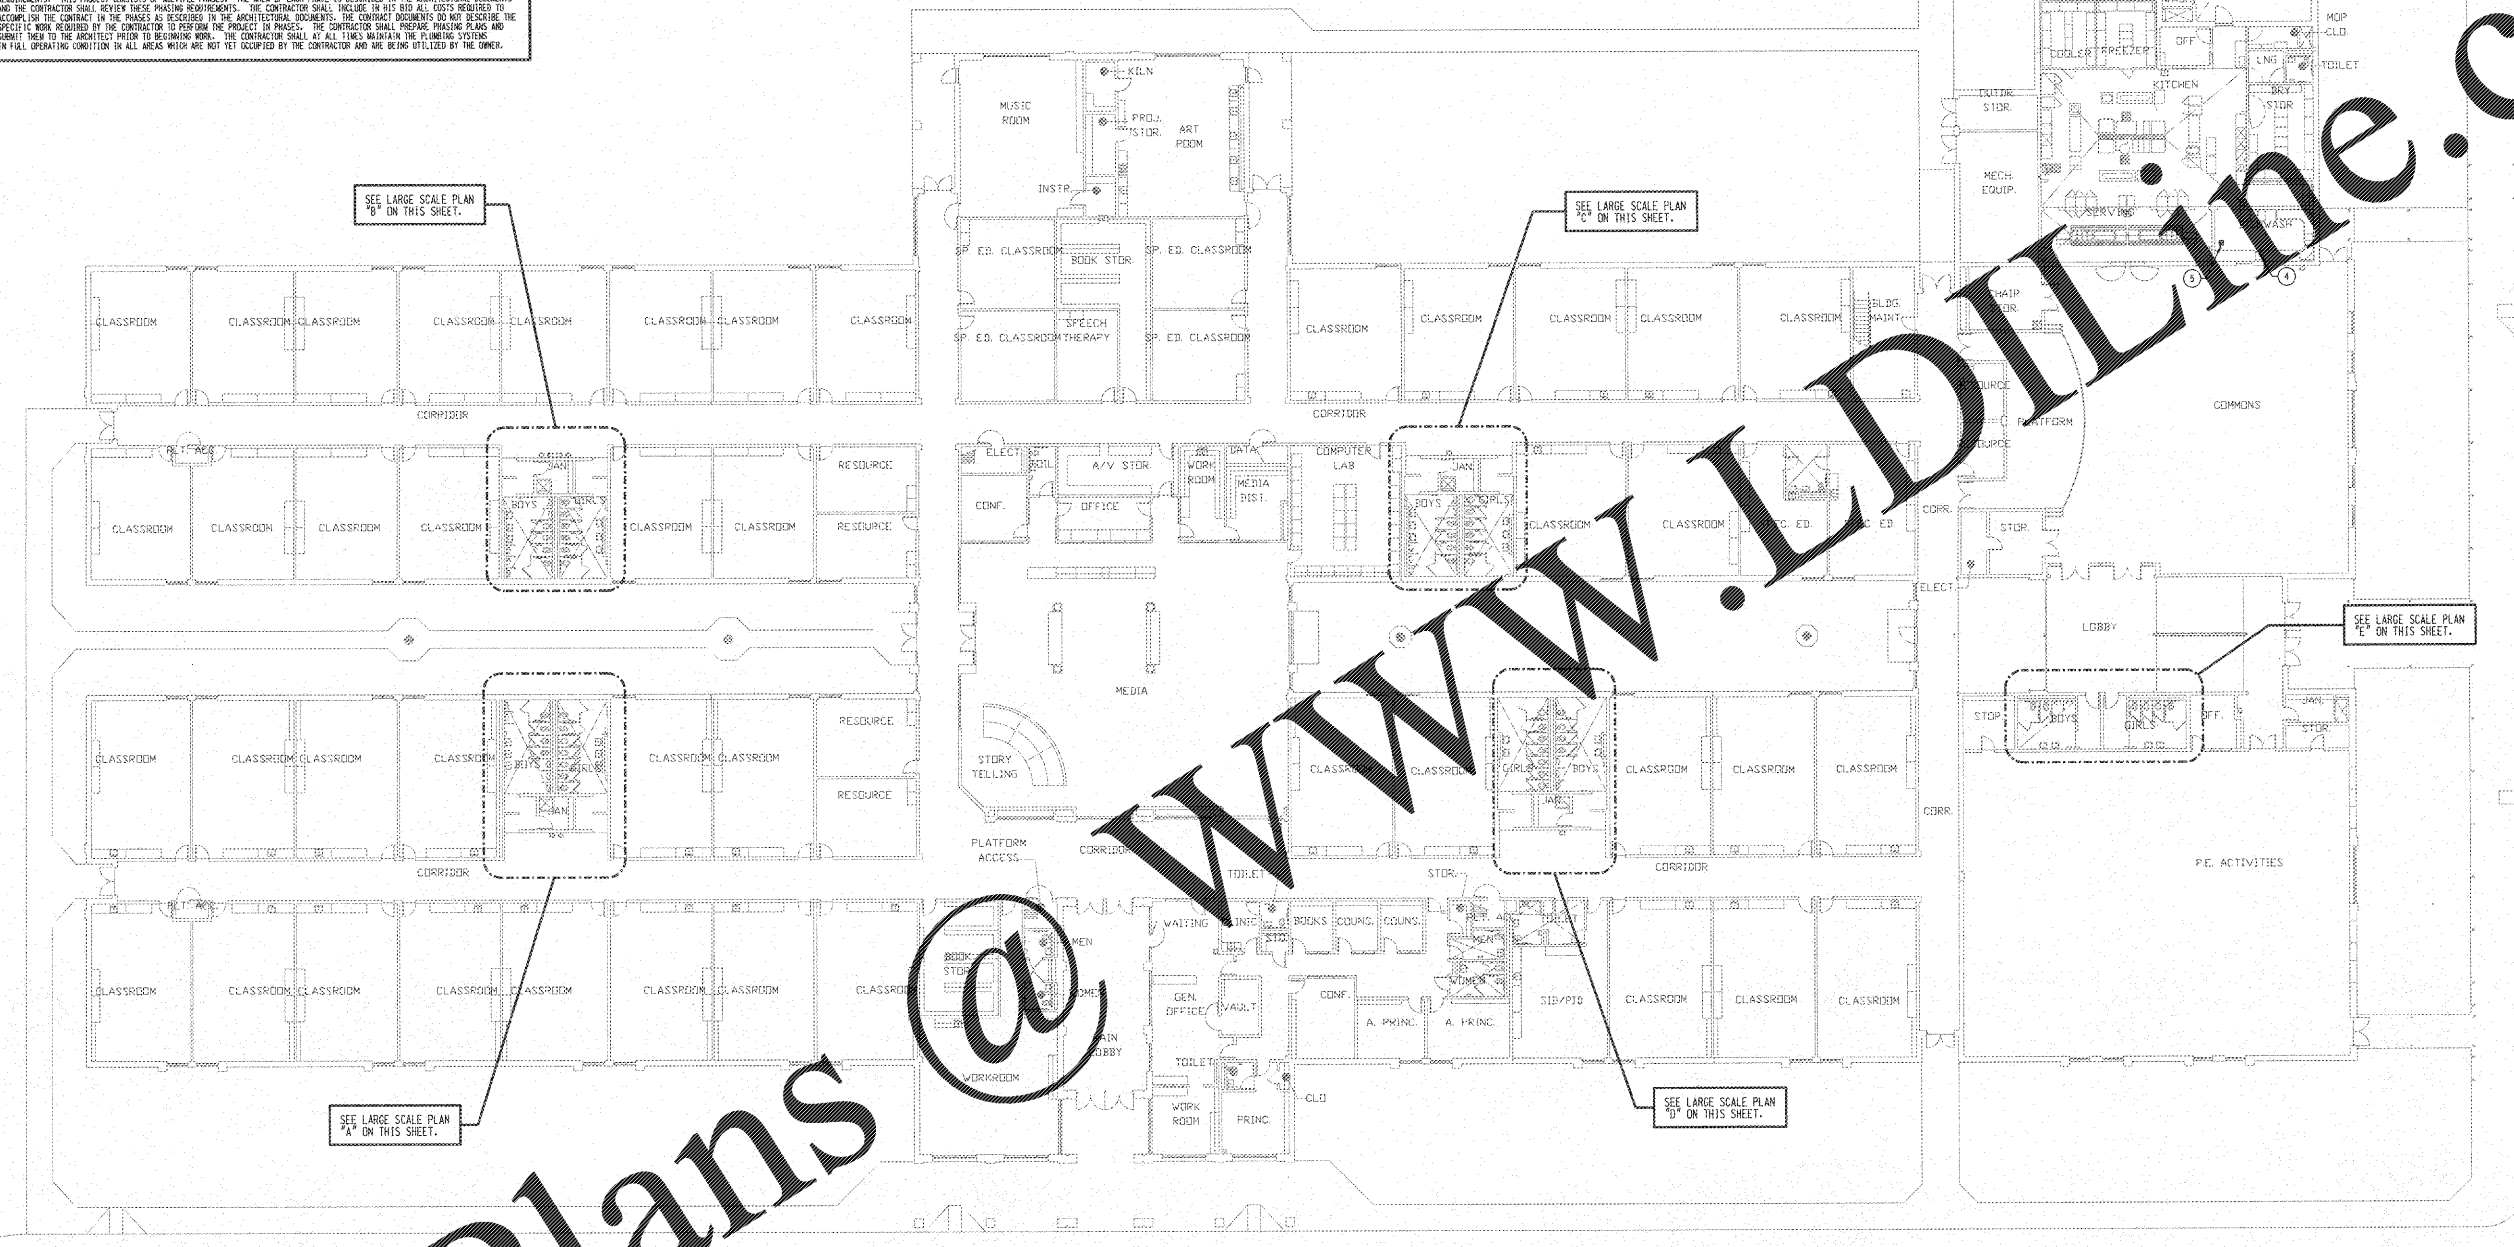


OVERALL PLUMBING FLOOR PLAN
 SCALE: 1/8"=1'-0"

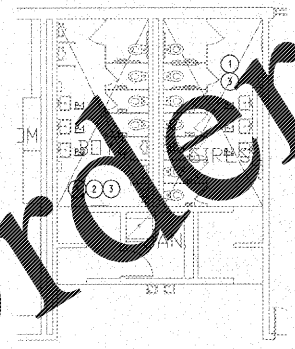


LARGE SCALE PLAN "A"
 SCALE: 1/8"=1'-0"

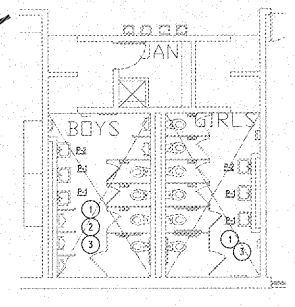


LARGE SCALE PLAN "B"
 SCALE: 1/8"=1'-0"

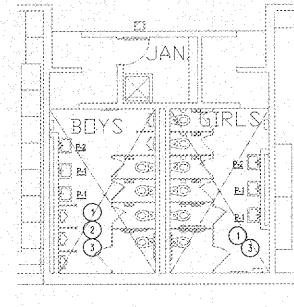

LARGE SCALE PLAN "C"
 SCALE: 1/8"=1'-0"

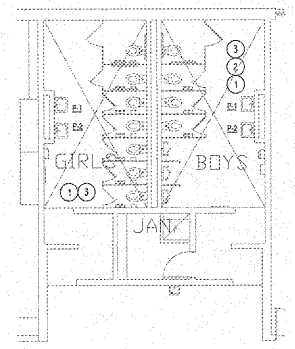

LARGE SCALE PLAN "D"
 SCALE: 1/8"=1'-0"

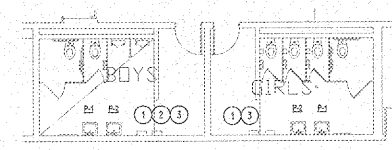

LARGE SCALE PLAN "E"
 SCALE: 1/8"=1'-0"

Order Plans @

WWW.LDILine.com