




1 ELEVATION
A3.11 SCALE: 1/16" = 1'-0"

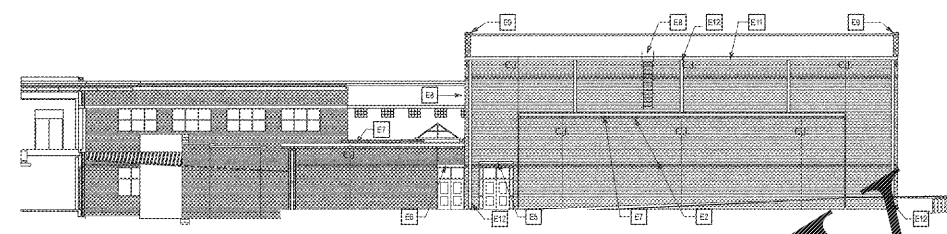


2 ELEVATION
A3.11 SCALE: 1/16" = 1'-0"

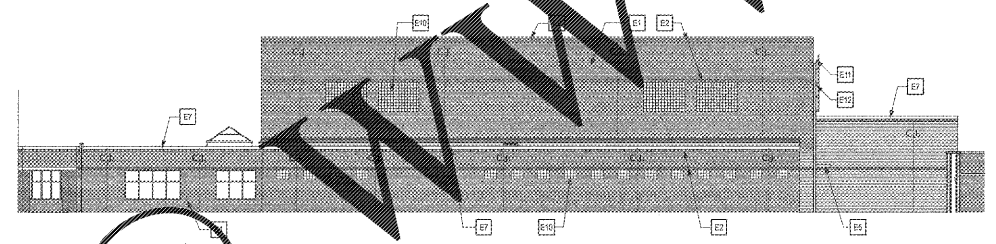


3 ELEVATION
A3.11 SCALE: 1/16" = 1'-0"

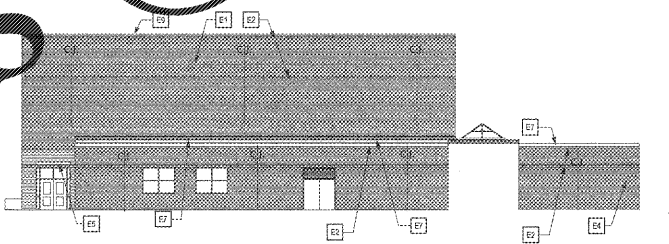


4 ELEVATION
A3.11 SCALE: 1/16" = 1'-0"

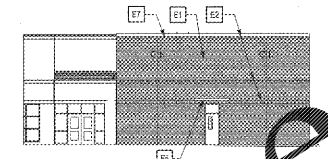

6 ELEVATION
A3.11 SCALE: 1/16" = 1'-0"

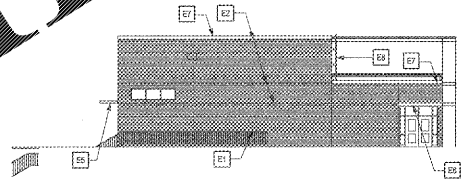

5 ELEVATION
A3.11 SCALE: 1/16" = 1'-0"

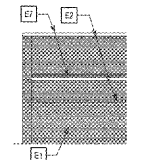

7 ELEVATION
A3.11 SCALE: 1/16" = 1'-0"

EXTERIOR FINISH LEGEND	
E1	FACE BRICK RUNNING BOND
E2	FACE BRICK SOLDIER COURSE
E3	ALUMINUM STOREFRONT FRAMING
E4	HOLLOW METAL DOOR FRAME
E5	ROOF SUPPORTED CANOPY
E6	PRECAST CONC. UNIT
E7	PREMANUF. METAL ROOF EDGE SYSTEM
E8	LADDER, PAINTED TO MATCH BRICK
E9	PARAPET CAP
E10	GLASS BLOCK
E11	METAL GUTTER
E12	METAL DOWNSPOUT

GENERAL NOTES.	
1.	ALL ITEMS IN THIS LEGEND ARE NEW ITEMS.
2.	E.J. = 1" MASONRY EXPANSION JOINT
3.	C.J. = MASONRY CONTROL JOINT
4.	WHERE NEW BRICK COLOR IS ADDED NEXT TO EXISTING BRICK COLOR, TOOTH-IN NEW BRICK WITH EXISTING BRICK UNLESS IT FALLS AT A C.J. OR E.J.
5.	SPACING OF CONTROL JOINTS SHALL NOT EXCEED 30'-0", WHERE EXISTING CONTROL JOINTS ARE LOCATED IN EXISTING BRICK TO REMAIN, CONTINUE CONTROL JOINT THROUGH NEW BRICK FIELD (VERIFY).
6.	SEE ELECTRICAL DRAWINGS FOR LOCATIONS OF NEW LIGHT FIXTURES AND SPEAKERS. MOUNTING HEIGHT SHALL BE 10'-8" A.F.F. TO THE CENTER LINE OF THE FIXTURE.
7.	ROOF TOP EQUIPMENT NOT SHOWN FOR CLARITY. SEE MECH.
8.	PRECAST COLOR TO MATCH SOLDIER BRICK COURSE COLOR.
9.	ALL BRICK VENER ABOVE ROOF SHALL RECEIVE A WATER REPELLENT COATING AS SPECIFIED.

REVISIONS/ISSUANCES	

KEYPLAN

Manley Spangler Smith Architects
A Professional Corporation

825 East Taylor St.
P.O. Box 942
Gulf Sh, Georgia 30224
Office 770.227.5473
Fax 770.228.3442

PROJECT:
RENOVATIONS, MODIFICATIONS, & ADDITIONS TO HENRY COUNTY SCHOOLS - GROUP 18 WOODLAND HIGH SCHOOL (ITEM C)

CLIENT:
HENRY COUNTY BOARD OF EDUCATION

SHEET TITLE:
EXTERIOR ELEVATIONS

DATE: 08.07.18
SCALE: AS NOTED
DRAWN BY: JS
CHECKED BY: RV

SHEET NO.: **A3.11**

Order Plans @

WWW.LDILine.com