



3 PARTITION TYPES

3/4" = 1'-0"

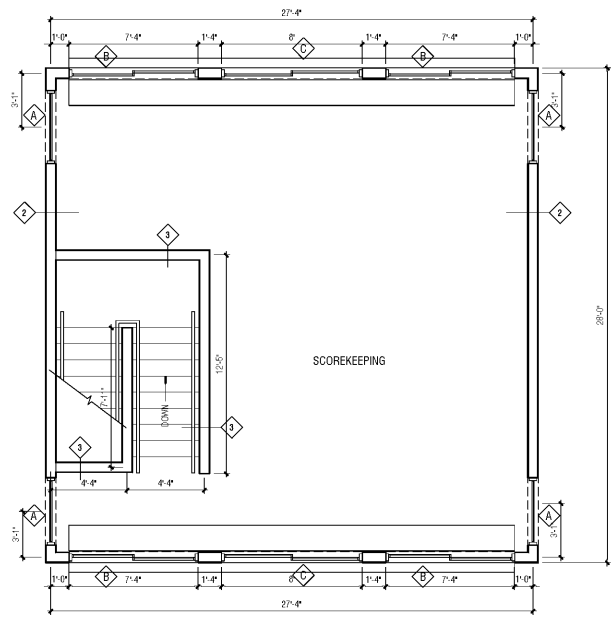

2 SECOND FLOOR PLAN

1/4" = 1'-0"

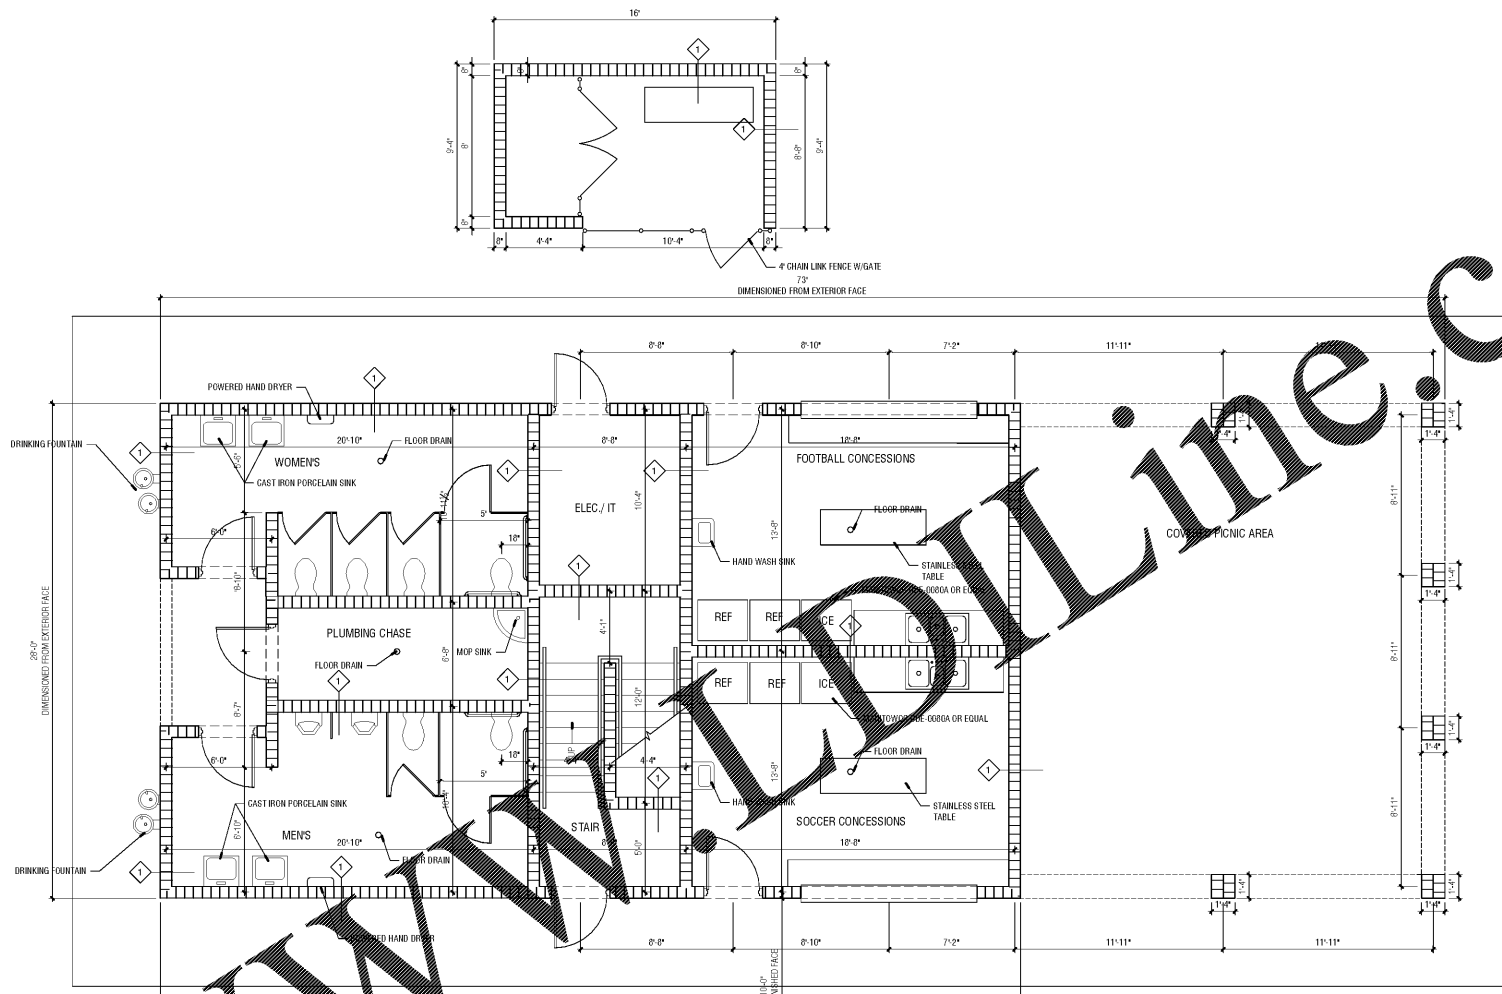

1 FIRST FLOOR PLAN

1/4" = 1'-0"


ALL DIMENSIONS ARE TO CENTER LINE, UNLESS OTHERWISE STATED
COLUMNS ARE DIMENSIONED FROM FINISHED FACE




EXTERIOR
VANDAL PROOF ROLL UP METAL WINDOW

5 CONCESSION SERVICE WINDOW

3/4" = 1'-0"

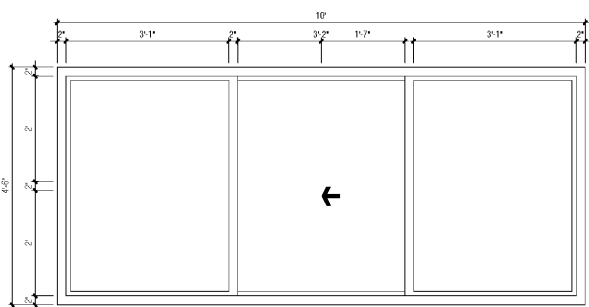


INTERIOR
SLIDING CONCESSION STAND WINDOW

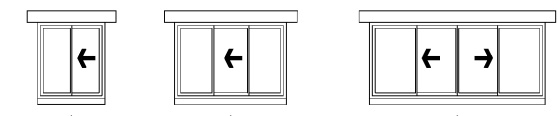

4 WINDOW ELEVATIONS

1/4" = 1'-0"

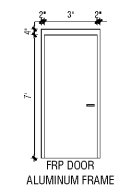

6 DOOR ELEVATION


1/4" = 1'-0"

Jun 19 2018 1:25:48 PM Z:\SHARED\CAD\DWG\2018\180619\180619.dwg

Number	Date	Remarks	Number	Date	Remarks
X	00-00-00	N/A			

CONSULTANTS

CARTER WATKINS ASSOCIATES ARCHITECTS, INC.
 POST OFFICE BOX 1064
 137 EAST WASHINGTON STREET
 MONROE, GEORGIA 30655
 Fax: 770-267-1064
 email@carterwatkins.com www.carterwatkins.com

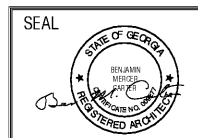

DOUGLAS COUNTY BOUNDARY WATERS PARK CONCESSION STAND
 DOUGLASVILLE, GEORGIA

SHEET TITLE:
FLOOR PLAN
 PRINTED:

NUMBER:
A 1.0

DATE: 06/19/18

PRINTED