


GENERAL NOTES:

1. S.C. TO VERIFY ALL CONDITIONS AND DIMENSIONS IN FIELD PRIOR TO BID AND NOTIFY ARCHITECT OF ANY INCONSISTENCIES.

DEMOLITION CODED NOTES

- ① NEW HOLE IN EX. WALL FOR SPECIAL CABINET AT COUNTER HEIGHT. REFER ELEVATION I ON SHEET AS.O FOR SIZE AND LOCATION OF NEW CABINET.
- ② REMOVE AND RELOCATE EX. DOUBLE BASIN SINK TO NEW EMPLOYEE BREAK ROOM.
- ③ REMOVE ALL FLOORING TO SLAB EXCEPT IN MECHANICAL ROOMS AND EX. RESTROOMS. RETAIN WALL BASE FOR REUSE. PREP FOR NEW FINISHES.
- ④ DASHED LINES INDICATE EX. WALLS AND HEADERS TO BE REMOVED. PATCH CLNG TO MATCH EX. AND PREP FOR NEW FINISHES.
- ⑤ LIGHTING FIXTURES TO BE REMOVED AND NOT REPLACED. PATCH CLNG TO MATCH EX. AND PREP FOR NEW FINISHES.
- ⑥ REMOVE EX. DOORS AND FRAMES. PATCH WALL TO MATCH EX. AND PREP FOR NEW FINISHES.
- ⑦ REMOVE EX. DOORS, EX FRAMES TO REMAIN. PREP FRAME TO RECEIVE NEW SOLID CORE WOOD DOOR.

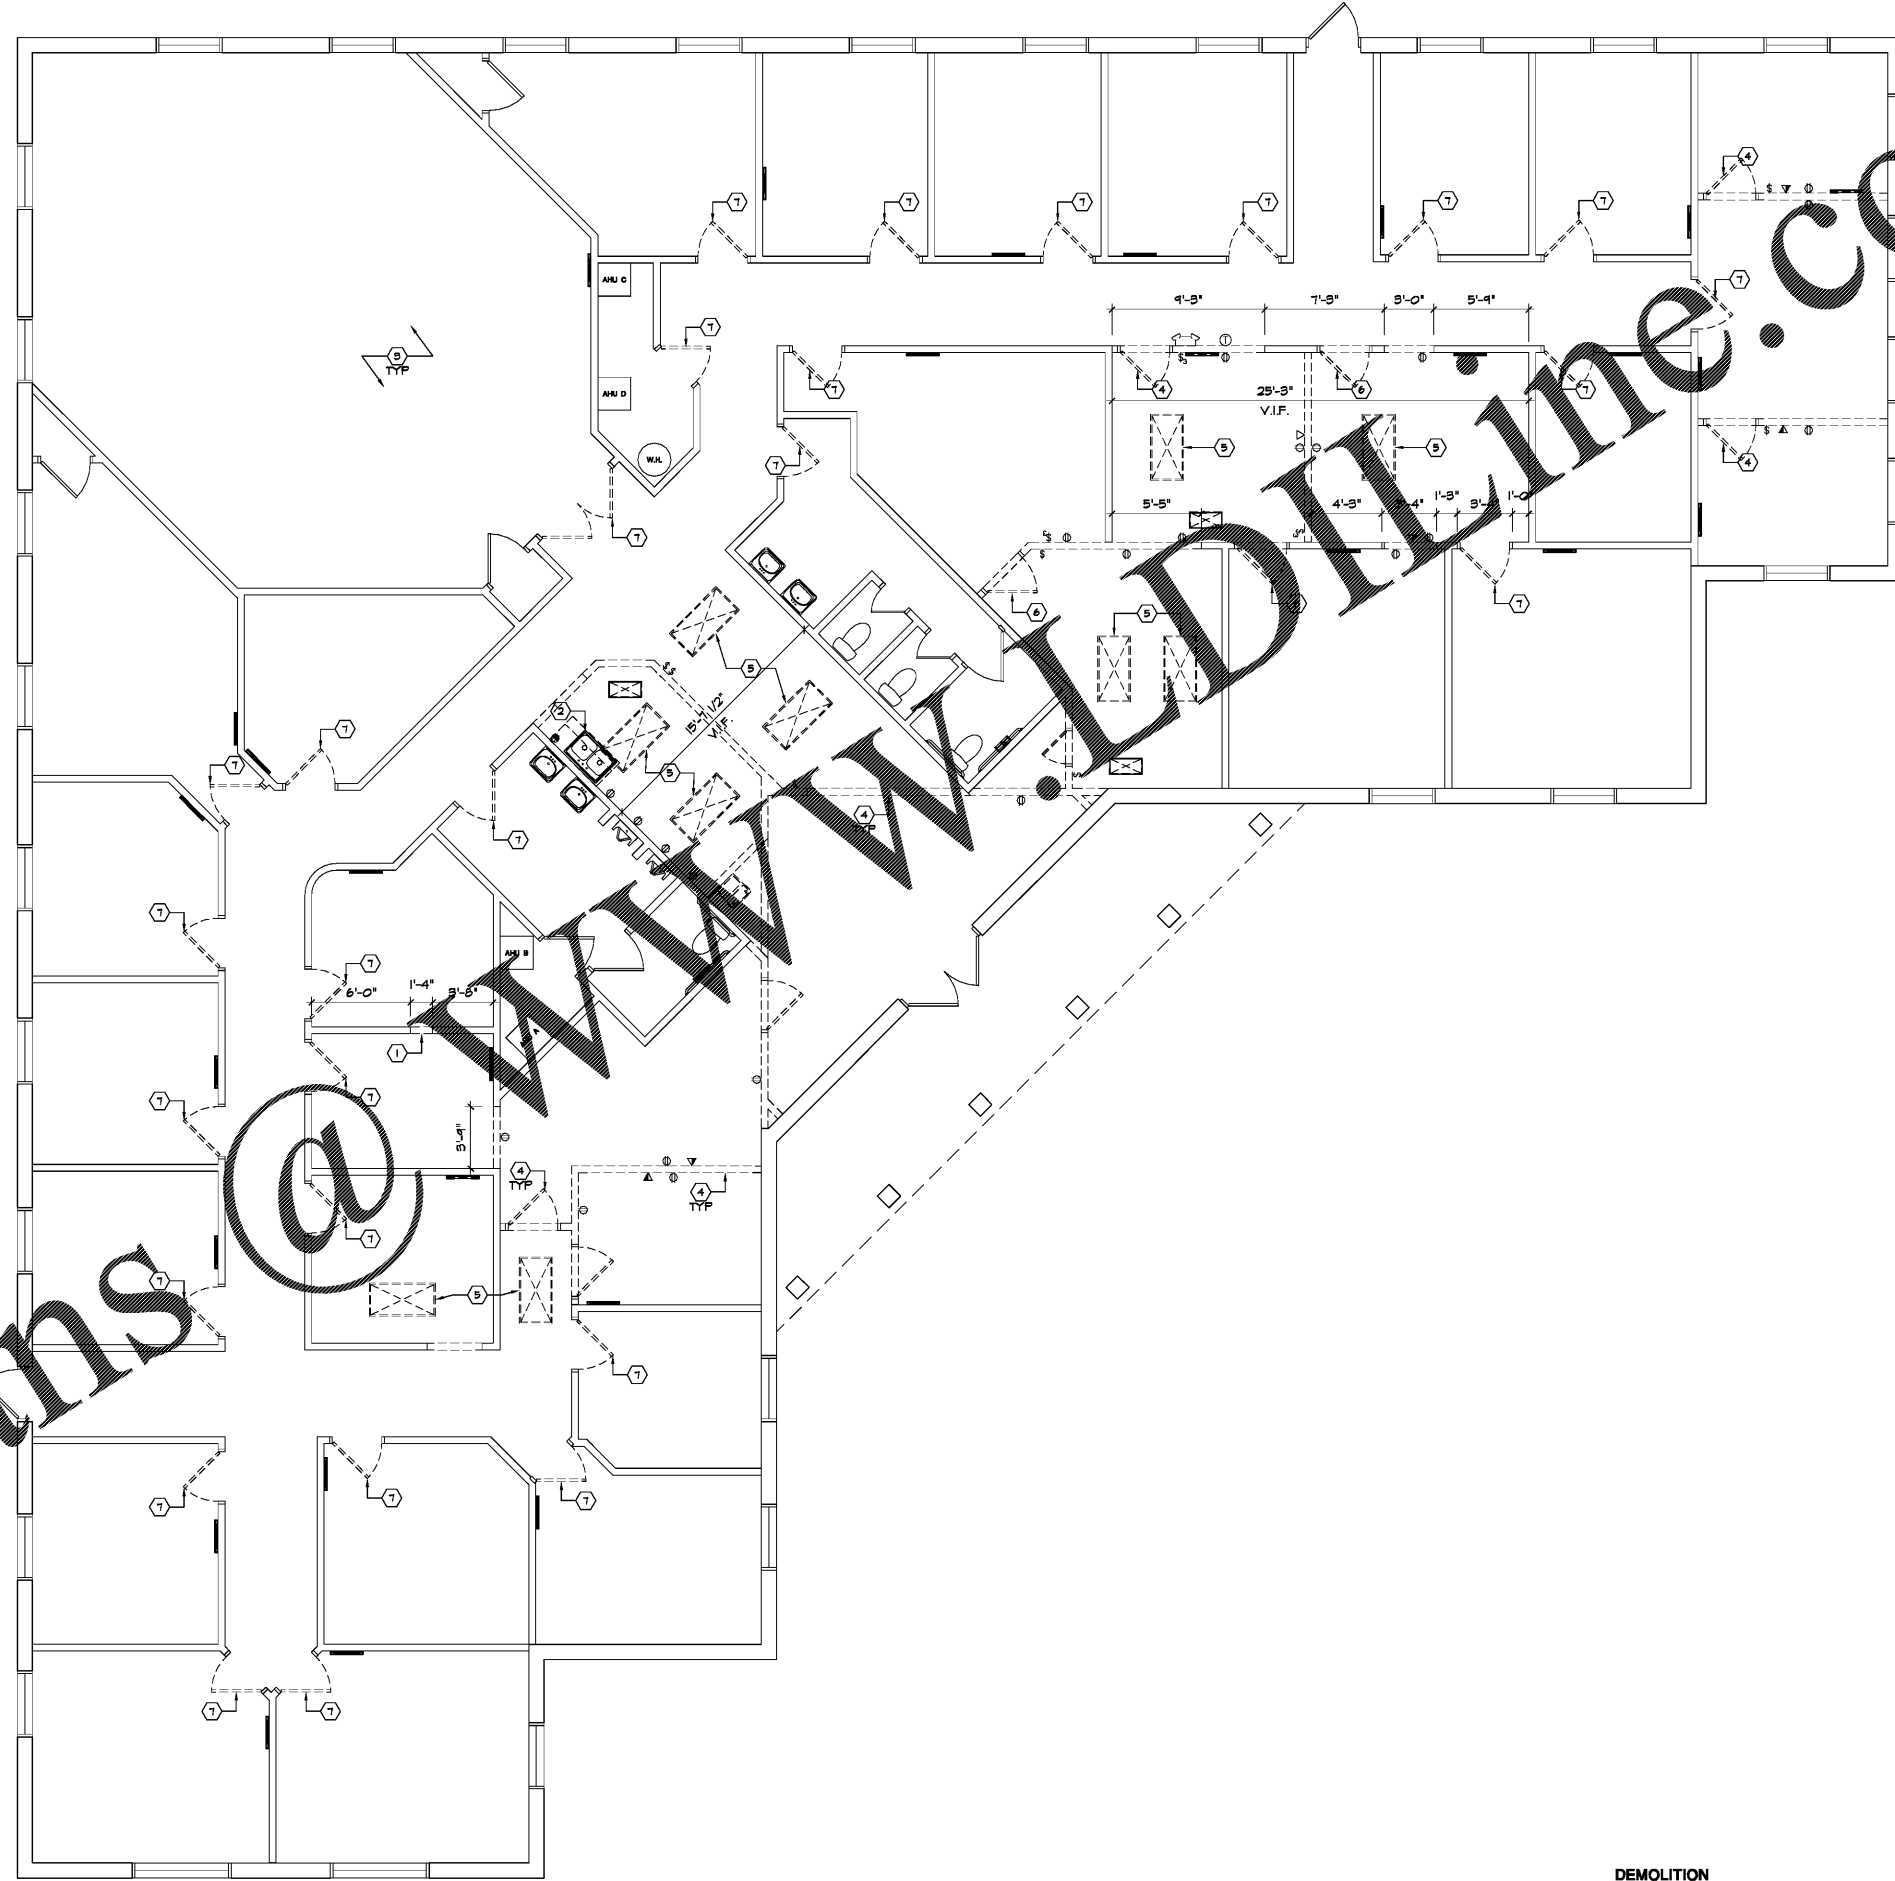

PLAN LS Frankfort.dwg
DATE 08/29/18
DRAWN BY BCR
CHECKED BY
DATE 09/05/18
PROJECT 16632

Order Plans @ WWW.ALDIline.com

FRED MARGULIES ARCHITECT
25001 Emery Road, Suite 400
Cleveland, Ohio 44128
216.223.3200 myacreative.com

Design and construction documents as instruments of service are given in confidence and remain the property of Fred G. Margulies, Architect. The use of this design and these construction documents for purposes other than the specific project named herein is strictly prohibited without expressed written consent of Fred G. Margulies, Architect.

LifeStance HEALTH
TENANT IMPROVEMENT
649 CHARITY COURT
FRANKFORT, KY 40601

Project No:	16632
Drawn By:	BCR
Date:	08-29-18
Issue:	Owner Review
Date:	09-05-18
Issue:	Bid & Permit

DEMOLITION FLOOR PLAN
SCALE: 3/16" = 1'-0"

D1.0

DEMOLITION PLAN