




Order Plans

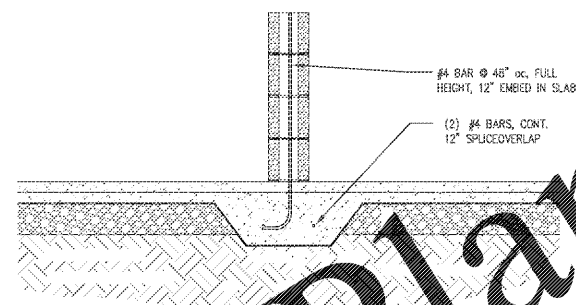

1 THICKENED SLAB DETAIL  
A3.1 3/4" = 1'-0"

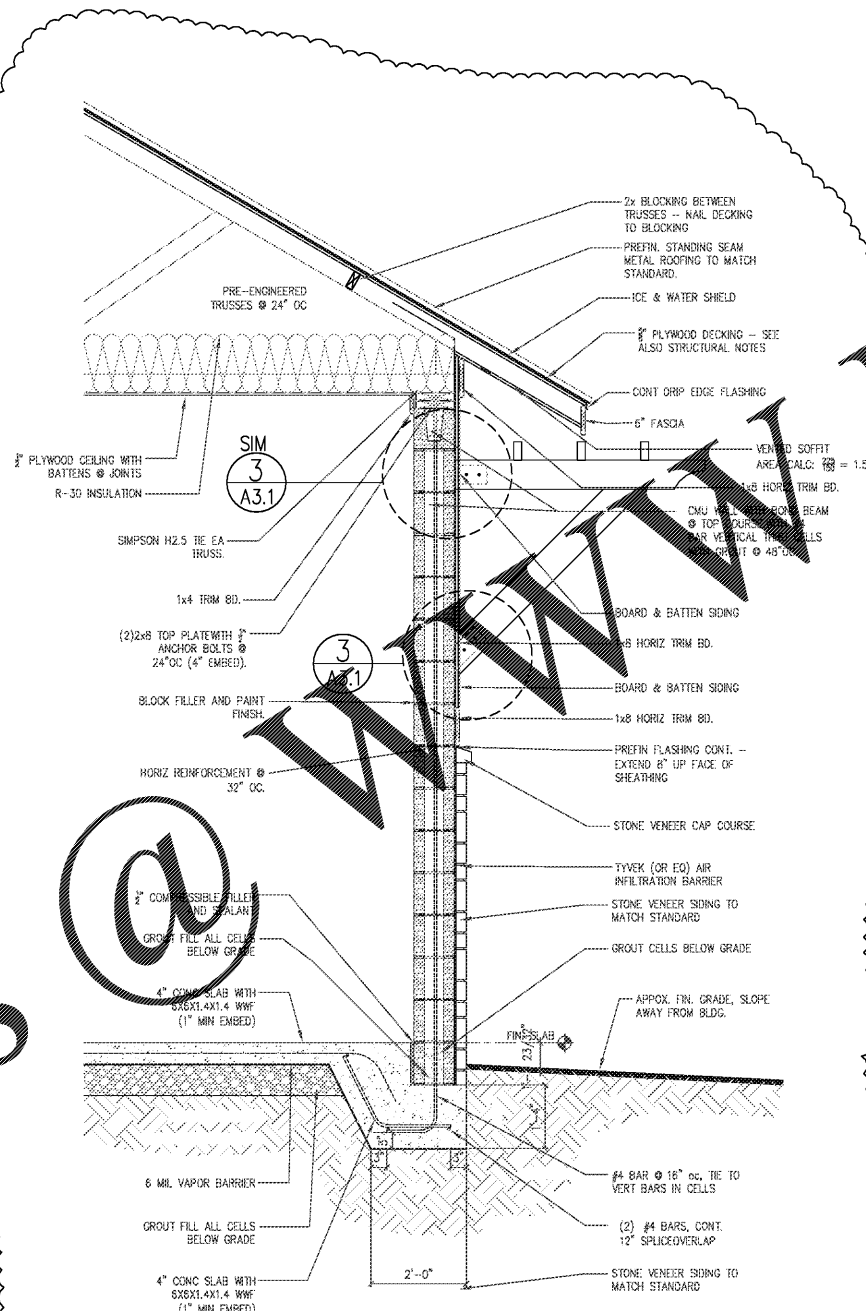

2 TYPICAL WALL SECTION  
A3.1 3/4" = 1'-0"

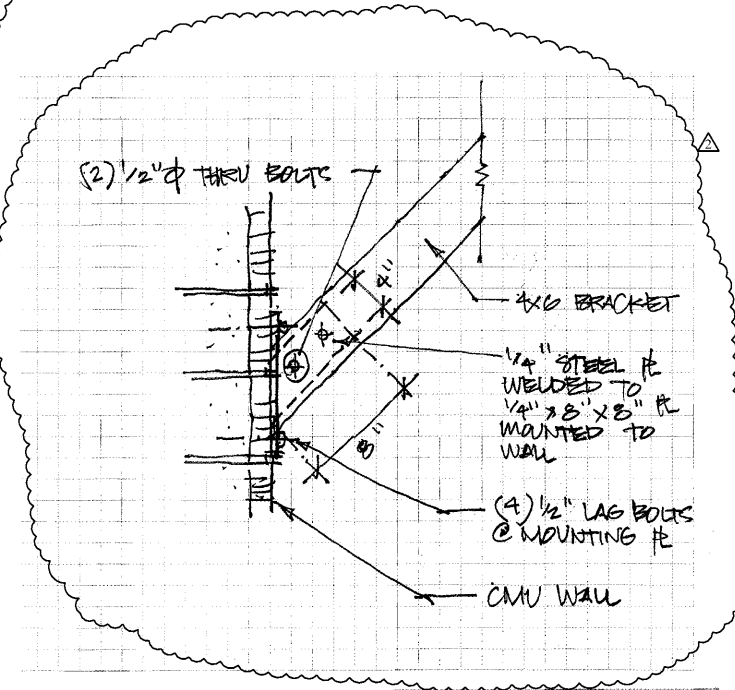

3 BRACKET DETAIL  
A3.1 1 1/2" = 1'-0"

WWW.LDILine.com

CHRIS KACENA AIA  
2941 BRIDGE CREEK DRIVE  
DUNWOODY, GA 30336  
Phone: 404.853.3869  
Email: chris.kacena@ldil.com



LOCATION  
WINDWOOD HOLLOW PARK  
RESTROOM ADDITION  
4865 LAKESIDE DRIVE  
DUNWOODY, GA 30360

SHEET TITLE		
SECTIONS/ DETAILS		
DRAWN:		
CHECKED:		
SCALE:		
DATE PRINTED		
3/28/2018		
REV.	DATE	REMARKS
2	07/10/18	PERMIT COMMENTS
SHEET NUMBER		
A3.1		
OF	SHEETS	