


1
P1.1
SMALL RESTROOM BLDG
PLUMBING WASTE AND VENT PLAN
SCALE: 1/4" = 1'-0"
4' 0 4' 8'

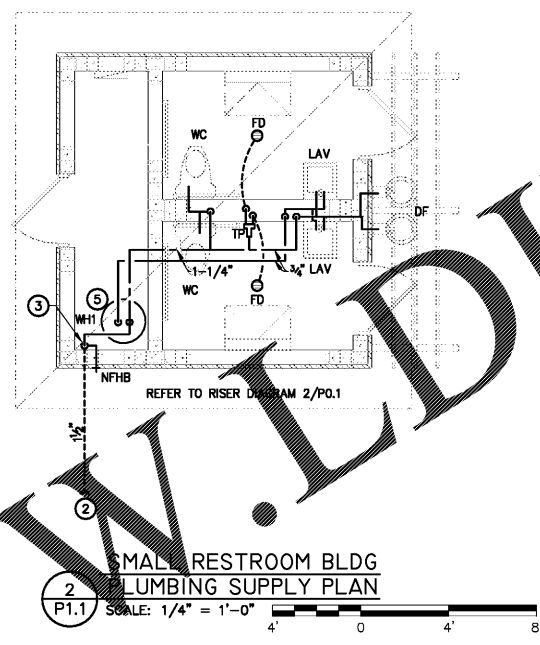

2
P1.1
SMALL RESTROOM BLDG
PLUMBING SUPPLY PLAN
SCALE: 1/4" = 1'-0"
4' 0 4' 8'


FLAG NOTES: ○

- ① COORDINATE FINAL SANITARY DRAIN LINE INVERT ELEVATIONS WITH CIVIL SITE PLANS.
- ② COORDINATE WATER SERVICE LINE WITH CIVIL SITE PLANS.
- ③ CONTRACTOR TO PROVIDE WATER ENTRY WITH SHUT-OFF VALVE AND PRESSURE REDUCING VALVE AS REQUIRED.
- ④ WATER HEATER LOCATED IN JANITORS' CLOSET, CONTRACTOR TO VERIFY PLUMBING REQUIREMENTS.
- ⑤ WATER HEATER LOCATED IN UTILITY ROOM, CONTRACTOR TO VERIFY PLUMBING REQUIREMENTS.

GENERAL NOTES:

- 1. PROVIDE SHUT-OFF VALVES ABOVE ACCESSIBLE CEILING SPACE ON ALL BRANCH LINES AND PRIOR TO DROPS BELOW FLOOR, TYPICAL.
- 2. REFER TO OTHER DRAWINGS FOR DETAILED EQUIPMENT CONNECTIONS, FIXTURE SCHEDULE, ETC.
- 3. ALL FIXTURES SHOWN SHALL BE FURNISHED UNDER THIS CONTRACT, UNLESS SPECIFICALLY NOTED OTHERWISE.
- 4. PROVIDE TRAP PRIMERS ON FLOOR DRAINS AS REQUIRED BY CODE.
- 5. COORDINATE LOCATIONS OF FIXTURES, FLOOR DRAINS, AND CLEANOUTS WITH ARCHITECTURAL FLOOR PLAN.
- 6. SEE SITE UTILITY PLAN FOR LOCATION OF WATER AND SEWER CONNECTIONS AND FOR LOCATION AND TYPE OF BACKFLOW PREVENTER.

Order Plans @ WWW.LDLine.com

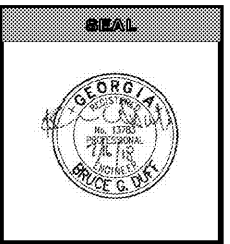

LOCATION
WINDWOOD HOLLOW PARK
RESTROOM ADDITION
4865 LAKESIDE DRIVE
DUNWOODY, GA 30360

SHEET TITLE		
PLUMBING PLANS AND NOTES		
DRAWN:	WDG	
CHECKED:	BGD	
SCALE:	AS NOTED	
DATE PRINTED		
3/23/2018		
REV.	DATE	REMARKS
1	05/14/18	PLAN REVIEW
2	07/17/18	BLDG PLAN REVIEW
SHEET NUMBER		
P1.1		
OF	SHEETS	