

**PUBLIX FACILITIES
DESIGN DEPARTMENT**

DAVID W. BEE, PE
ARCHITECT FL REG. 11577
GA REG. 11577
SC REG. 11577
AL REG. 6234
NC REG. 103497
TN REG. 12432
VA REG. 040205170P

JOHN W. KITCHENS, PE
STRUCTURAL FL REG. 45277
GA REG. 20221
SC REG. 16340
AL REG. 26362
TN REG. 101507

PAUL C. HARMAN, PE
STRUCTURAL FL REG. 53909
GA REG. 27740
SC REG. 21754
AL REG. 24905
TN REG. 101962
NC REG. 39873
VA REG. 040205022

JOHN J. CARAMALIS, PE
MECHANICAL FL REG. 43889
GA REG. 162148
SC REG. 16221
TN REG. 106507
VA REG. 040205476


ANTHONY CLEMENTI, PE
MECHANICAL FL REG. 54781
GA REG. 31982
SC REG. 25591
AL REG. 28489
TN REG. 111332
NC REG. 039984
VA REG. 040205037

RAYMOND J. SIRIANNI, PE
ELECTRICAL FL REG. 54085
GA REG. 025008
SC REG. 19743
AL REG. 23065
TN REG. 108038
NC REG. 039963
VA REG. 040205379

© COPYRIGHT 2018
PUBLIX SUPER MARKETS, INC.

THESE CONSTRUCTION DOCUMENTS ARE THE
PROPERTY OF PUBLIX SUPER MARKETS, INC. AND
ARE NOT TO BE COPIED OR REPRODUCED FOR ANY
SPECIFIC BUILDING WITHOUT WRITTEN PERMISSION.
THESE DRAWINGS SHALL NOT BE DISSEMINATED
WITHOUT PRIOR WRITTEN PERMISSION OF PUBLIX
SUPER MARKETS, INC.

THE DESIGN INDICATED IN THESE CONSTRUCTION
DOCUMENTS IS TO THE BEST OF MY
KNOWLEDGE, INFORMATION, AND BELIEF, COMPLY
WITH THE APPLICABLE MINIMUM BUILDING CODES

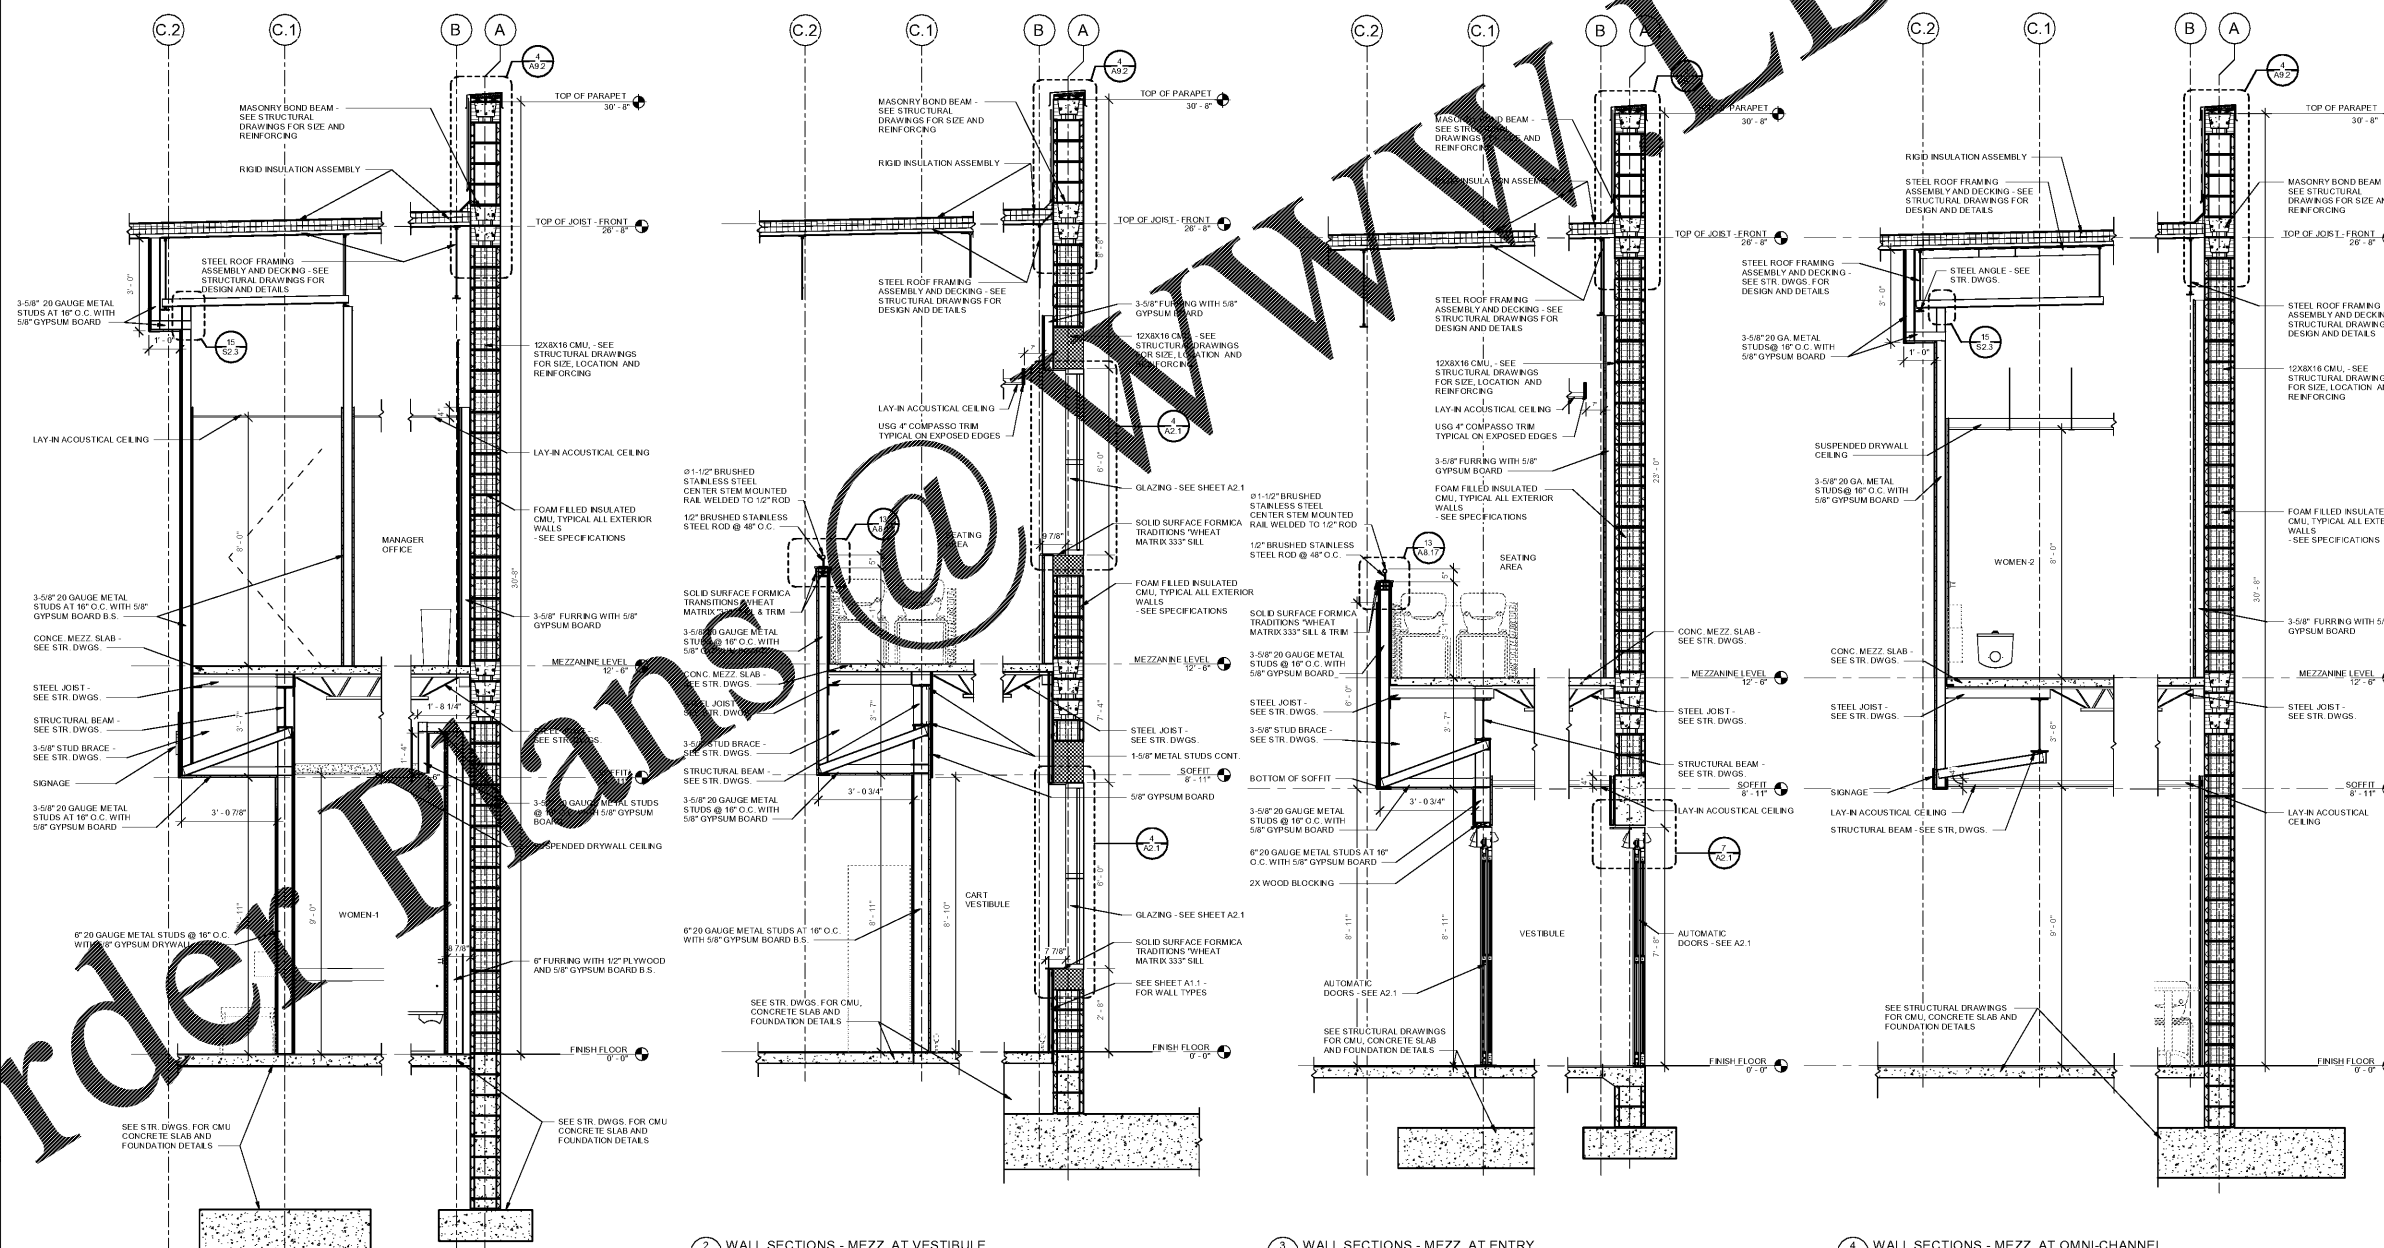

1 WALL SECTIONS - MEZZ. AT RESTROOMS
SCALE: 1/2" = 1'-0"

2 WALL SECTIONS - MEZZ. AT VESTIBULE
SCALE: 1/2" = 1'-0"

3 WALL SECTIONS - MEZZ. AT ENTRY
SCALE: 1/2" = 1'-0"

4 WALL SECTIONS - MEZZ. AT OMNI-CHANNEL
SCALE: 1/2" = 1'-0"

PLOT DATE:
August 21 2018

No.	Description	Date

STORE NUMBER
1687
Tattersall Park
US 280 & Highway 19
Hoover
Shelby Co., AL

48.10
V1814.2018
SIENNA LITE

BUILDING AND
WALL SECTIONS

1/2" = 1'-0"

A7.4

Order Plans

WWW.WORLDLINE.COM