


1 Canopy Roof Plan
SCALE: 1/8" = 1'-0"

Roof Plan General Notes


1. PARAPET COPING CAPS ARE TO BE STAINLESS STEEL CUTTERS TO DROP DOWN FROM ROOF TO FINISH FLOOR.
2. WINDSPONS ARE TO BE CONCEALED IN NEWEL POSTS.
3. ALL PANELS TO BE LOCATED WHERE PARAPET IS MORE IN HEIGHT THAN STREET FROM SYSTEM UP TO SET WALL TO FACE WALL IS 2'-0".

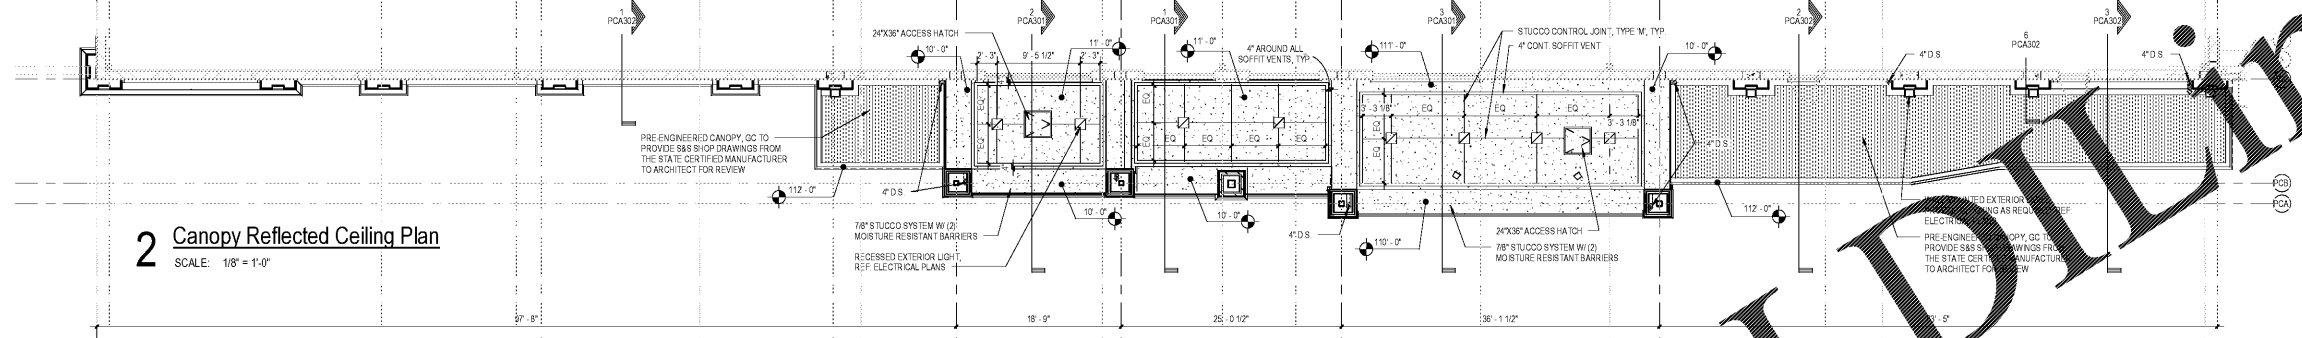


2 Canopy Reflected Ceiling Plan
SCALE: 1/8" = 1'-0"

Reflected Ceiling Plan Notes

1. B.O. SOFFITS TO BE LOCATED AT 10'-0" AFF U.O.N.
2. B.O. CANOPY CEILING TO BE LOCATED AT 11'-0" AFF U.O.N.
3. ALL SOFFITS AND CEILINGS TO BE FINISHED WITH STUCCO U.O.N.
4. 1/2" X 1/2" WHITE SIGN WITH LETTERS MOUNT ON INTERIOR OF ALL ACCESS PANELS WITH THE FOLLOWING TEXT: "WARNING! ALL WORKERS IN CANOPY AREA TO BE EQUIPPED WITH OSHA COMPLIANT FALL PROTECTIVE DEVICES"

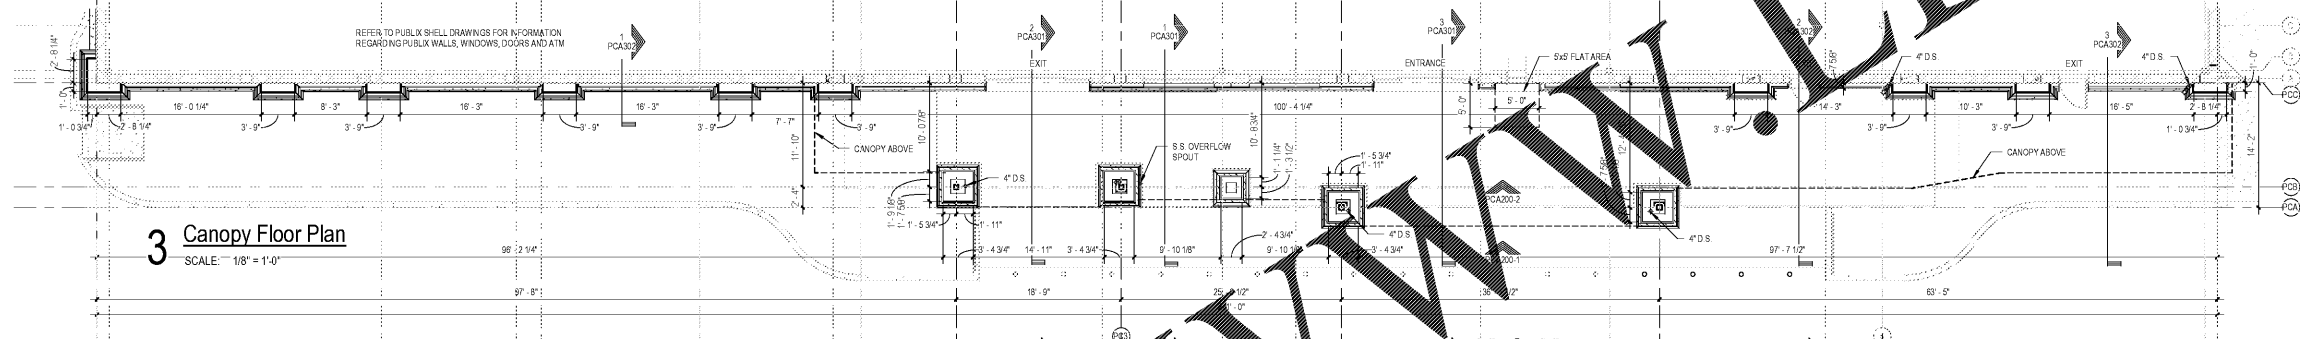


3 Canopy Floor Plan
SCALE: 1/8" = 1'-0"

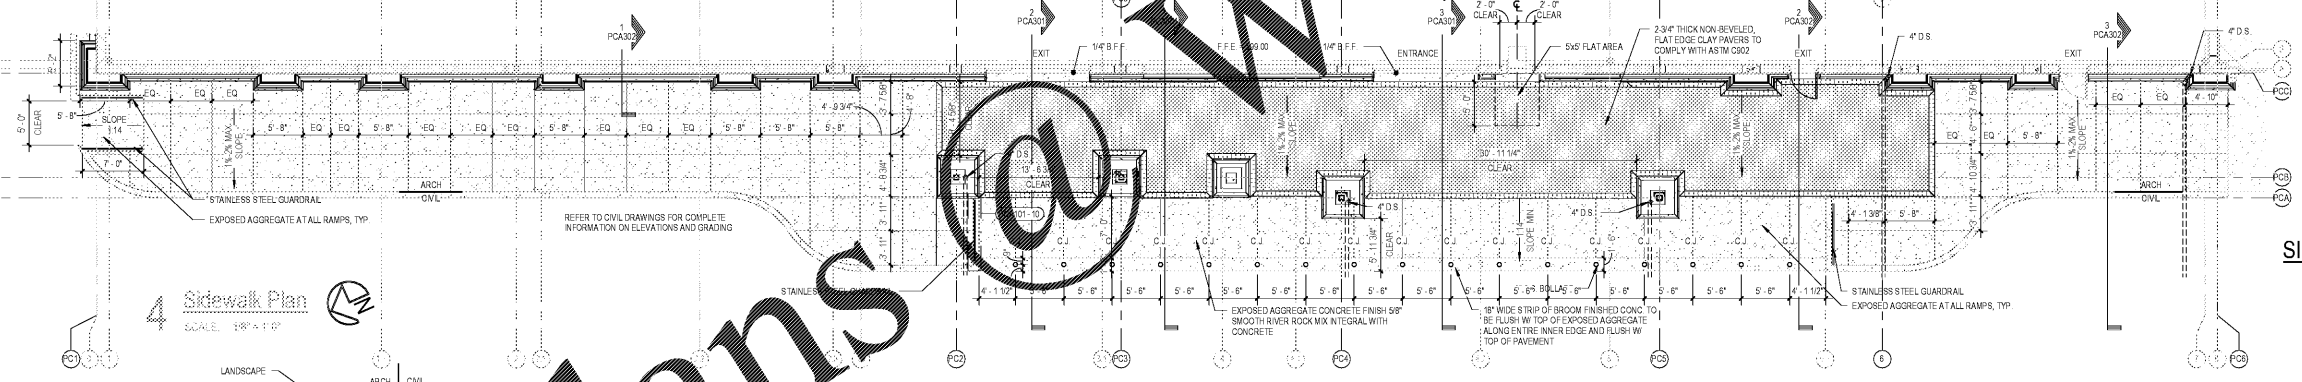


4 Skewalk Plan
SCALE: 1/8" = 1'-0"

SIDEWALK GENERAL NOTES

1. ALL CANOPY DOWNSPOUTS TO BE TIED DIRECTLY INTO STORM DRAIN G.C. TO COORDINATE CONNECTION TO STORM WITH CIVIL PLANS.
2. CONC. SIDEWALK CONTROL JOINTS TO LINE UP WITH COLUMN CURBS AS SHOWN, U.O.N.
3. ALL RAMPS TO RECEIVE STAINLESS STEEL GUARDRAIL ON EITHER SIDE PROVIDE CONT. EXP. JOINTS BETWEEN PUBLIC WALL & BASE CURBS AND BETWEEN ALL BASE CURBS AND SIDEWALKS.
4. RAMPS TO SLOPE AT 1:14 MAX.
5. SIDEWALK TO SLOPE AWAY FROM BUILDING 1:24 MAX.

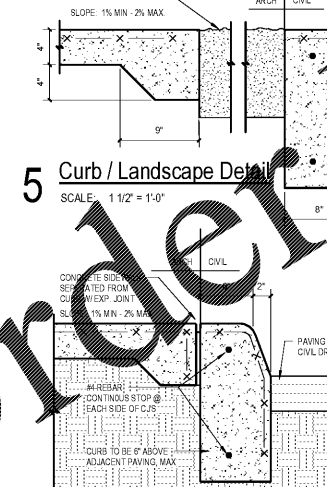


5 Curb / Landscape Detail
SCALE: 1 1/2" = 1'-0"

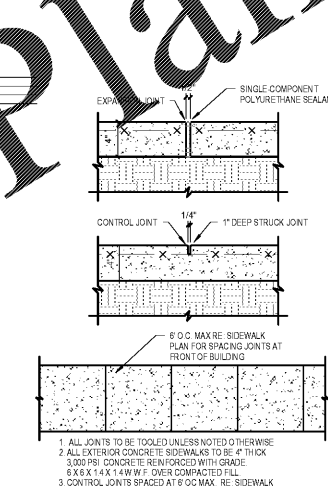


6 Curb Detail
SCALE: 1 1/2" = 1'-0"




7 Sidewalk Detail
SCALE: 1 1/2" = 1'-0"

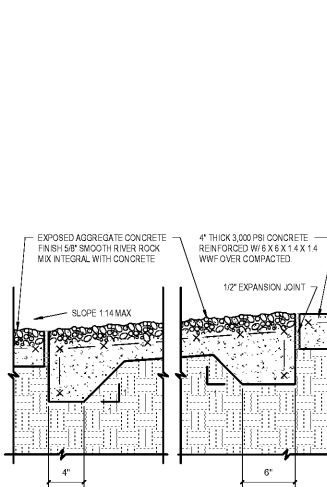


8 ADA Ramp Detail
SCALE: 1/4" = 1'-0"

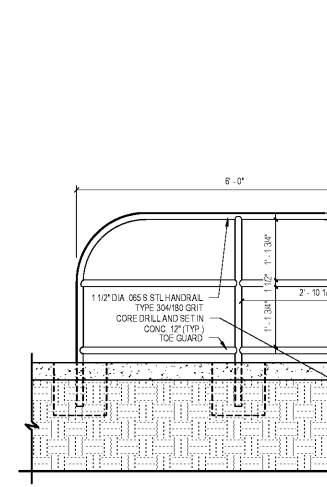

9 ADA Ramp Section
SCALE: 1 1/2" = 1'-0"

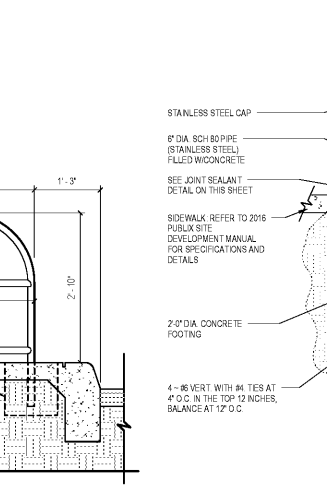

10 Hand Rail Detail
SCALE: 3/4" = 1'-0"

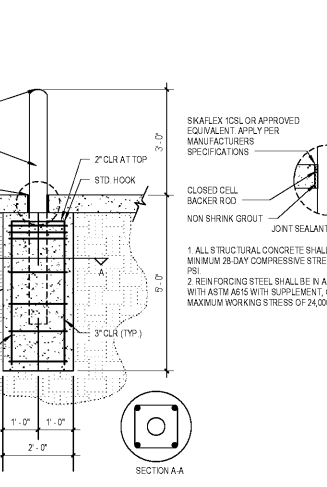

11 Front Bollard Detail
SCALE: 1/2" = 1'-0"

Order Plans

WWW.DIPLINE.COM

1925 Prospect Ave.
Orlando, FL 32814
P (407) 661-9100
F (407) 661-9101
www.dipline.com

White Development Company
1801 South Keene Road
Clearwater, Florida 33766

Publix @ Tattersall Park
NEC of U.S. Highway 280 & Highway 119
Hoover, Alabama

Publix Canopy Plans

PROJECT NAME: Publix @ Tattersall Park
PROJECT NO.: 210000
DATE: 07-25-19
DRAWN BY: J. [Name]
CHECKED BY: [Name]

REVISIONS:

No.	Description	Date
A	50% Public Submission	04/27/18
B	100% Public	04/07/18
C	100% Public Resubmission	07/06/18
D	Issued for Bid & Permit	7/26/19

SCALE: 1/2" = 1'-0"

PCA101