




1 Publix Canopy Section
SCALE: 1/2" = 1'-0"

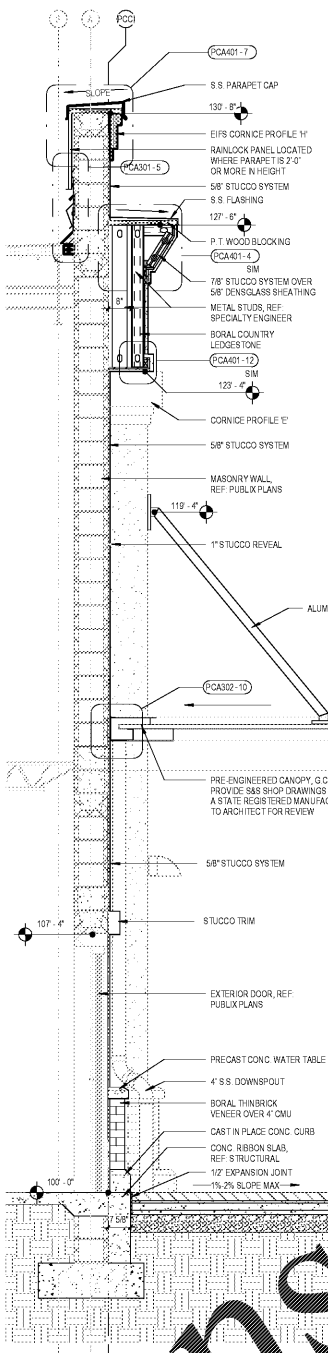


2 Publix Canopy Section
SCALE: 1/2" = 1'-0"

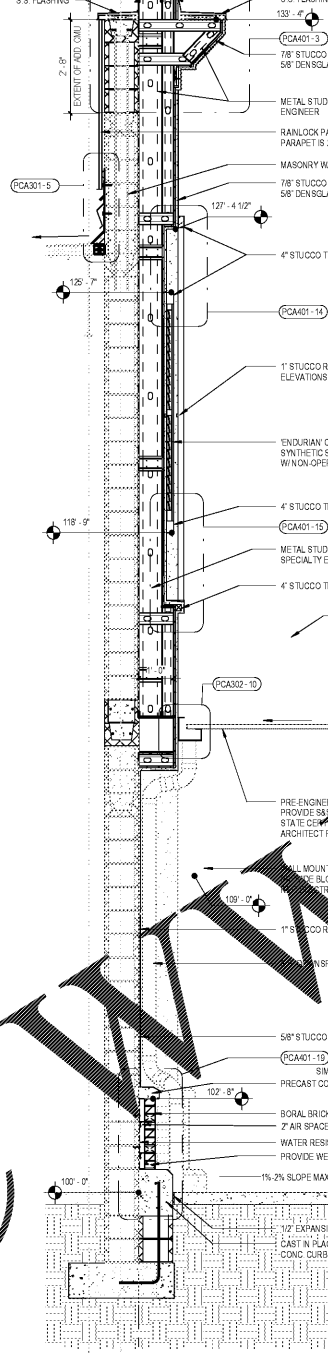


3 Publix Canopy Section
SCALE: 1/2" = 1'-0"

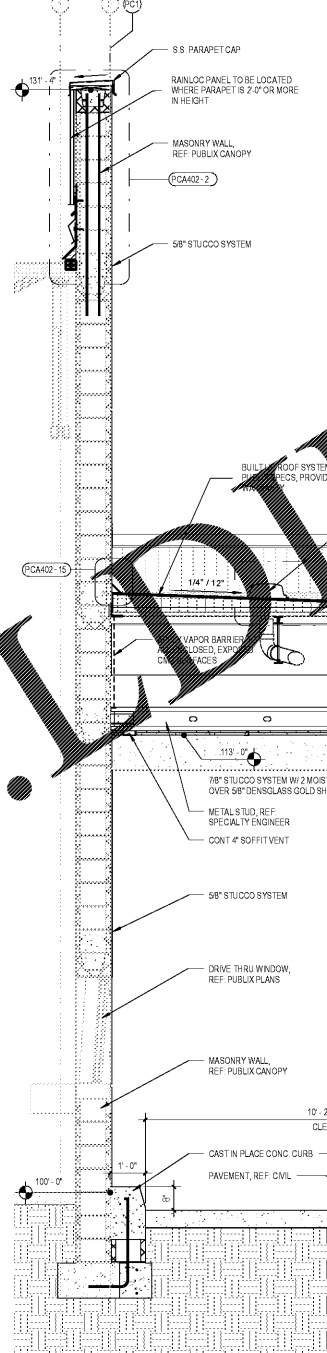


4 Drive Thru Section
SCALE: 1/2" = 1'-0"

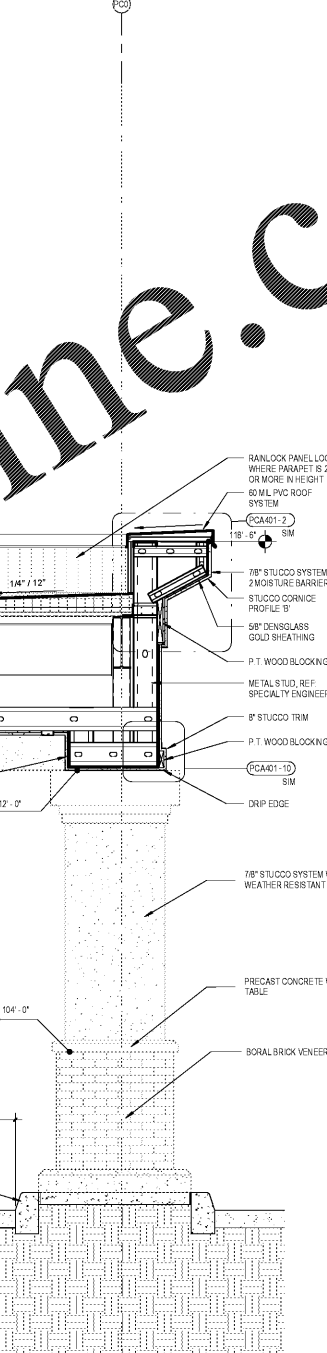


6 Section
SCALE: 1/2" = 1'-0"

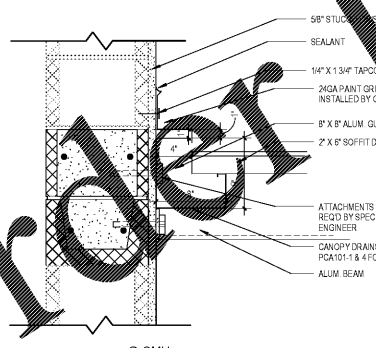


10 Alum. Canopy Connection Detail
SCALE: 1 1/2" = 1'-0"

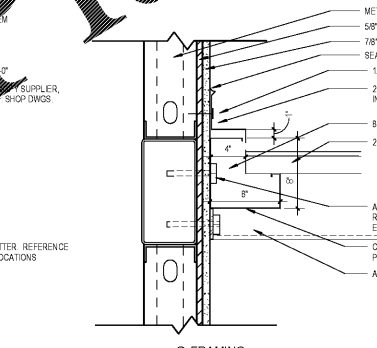

9 Alum. Canopy Detail
SCALE: 1 1/2" = 1'-0"

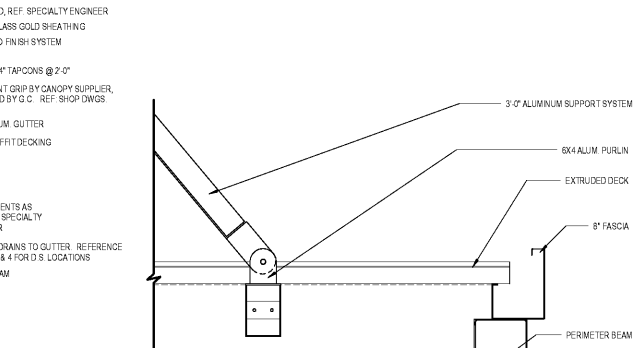

8 Alum. Canopy Support Detail
SCALE: 1 1/2" = 1'-0"

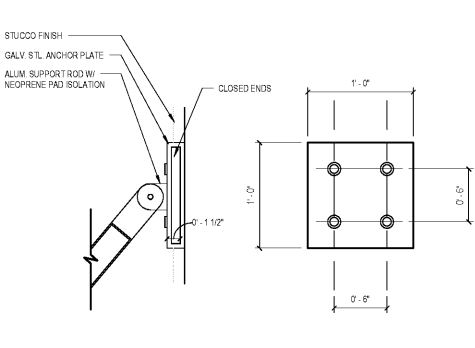

6 Section
SCALE: 1/2" = 1'-0"

Order Plans @ www.lordline.com

1925 Prospect Ave.
 Orlando, FL 32814
 P (407) 661-9100
 F (407) 661-9101
 www.r.p.a.com

White Development Company
 1801 South Keene Road
 Clearwater, Florida 33766

Publix @ Tattersall Park
 NEC of U.S. Highway 280 & Highway 119
 Hoover, Alabama

Wall Sections

No.	Description	Date
A	50% Public Submission	04/27/18
B	100% Public	04/07/18
C	100% Public	07/06/18
D	Issued to Bid & Permit	1/26/19

PROJECT NO. 210000
 DATE 07-25-19
 DRAWN BY
 CHECKED BY
 CT

PCA302