


Order Plans @

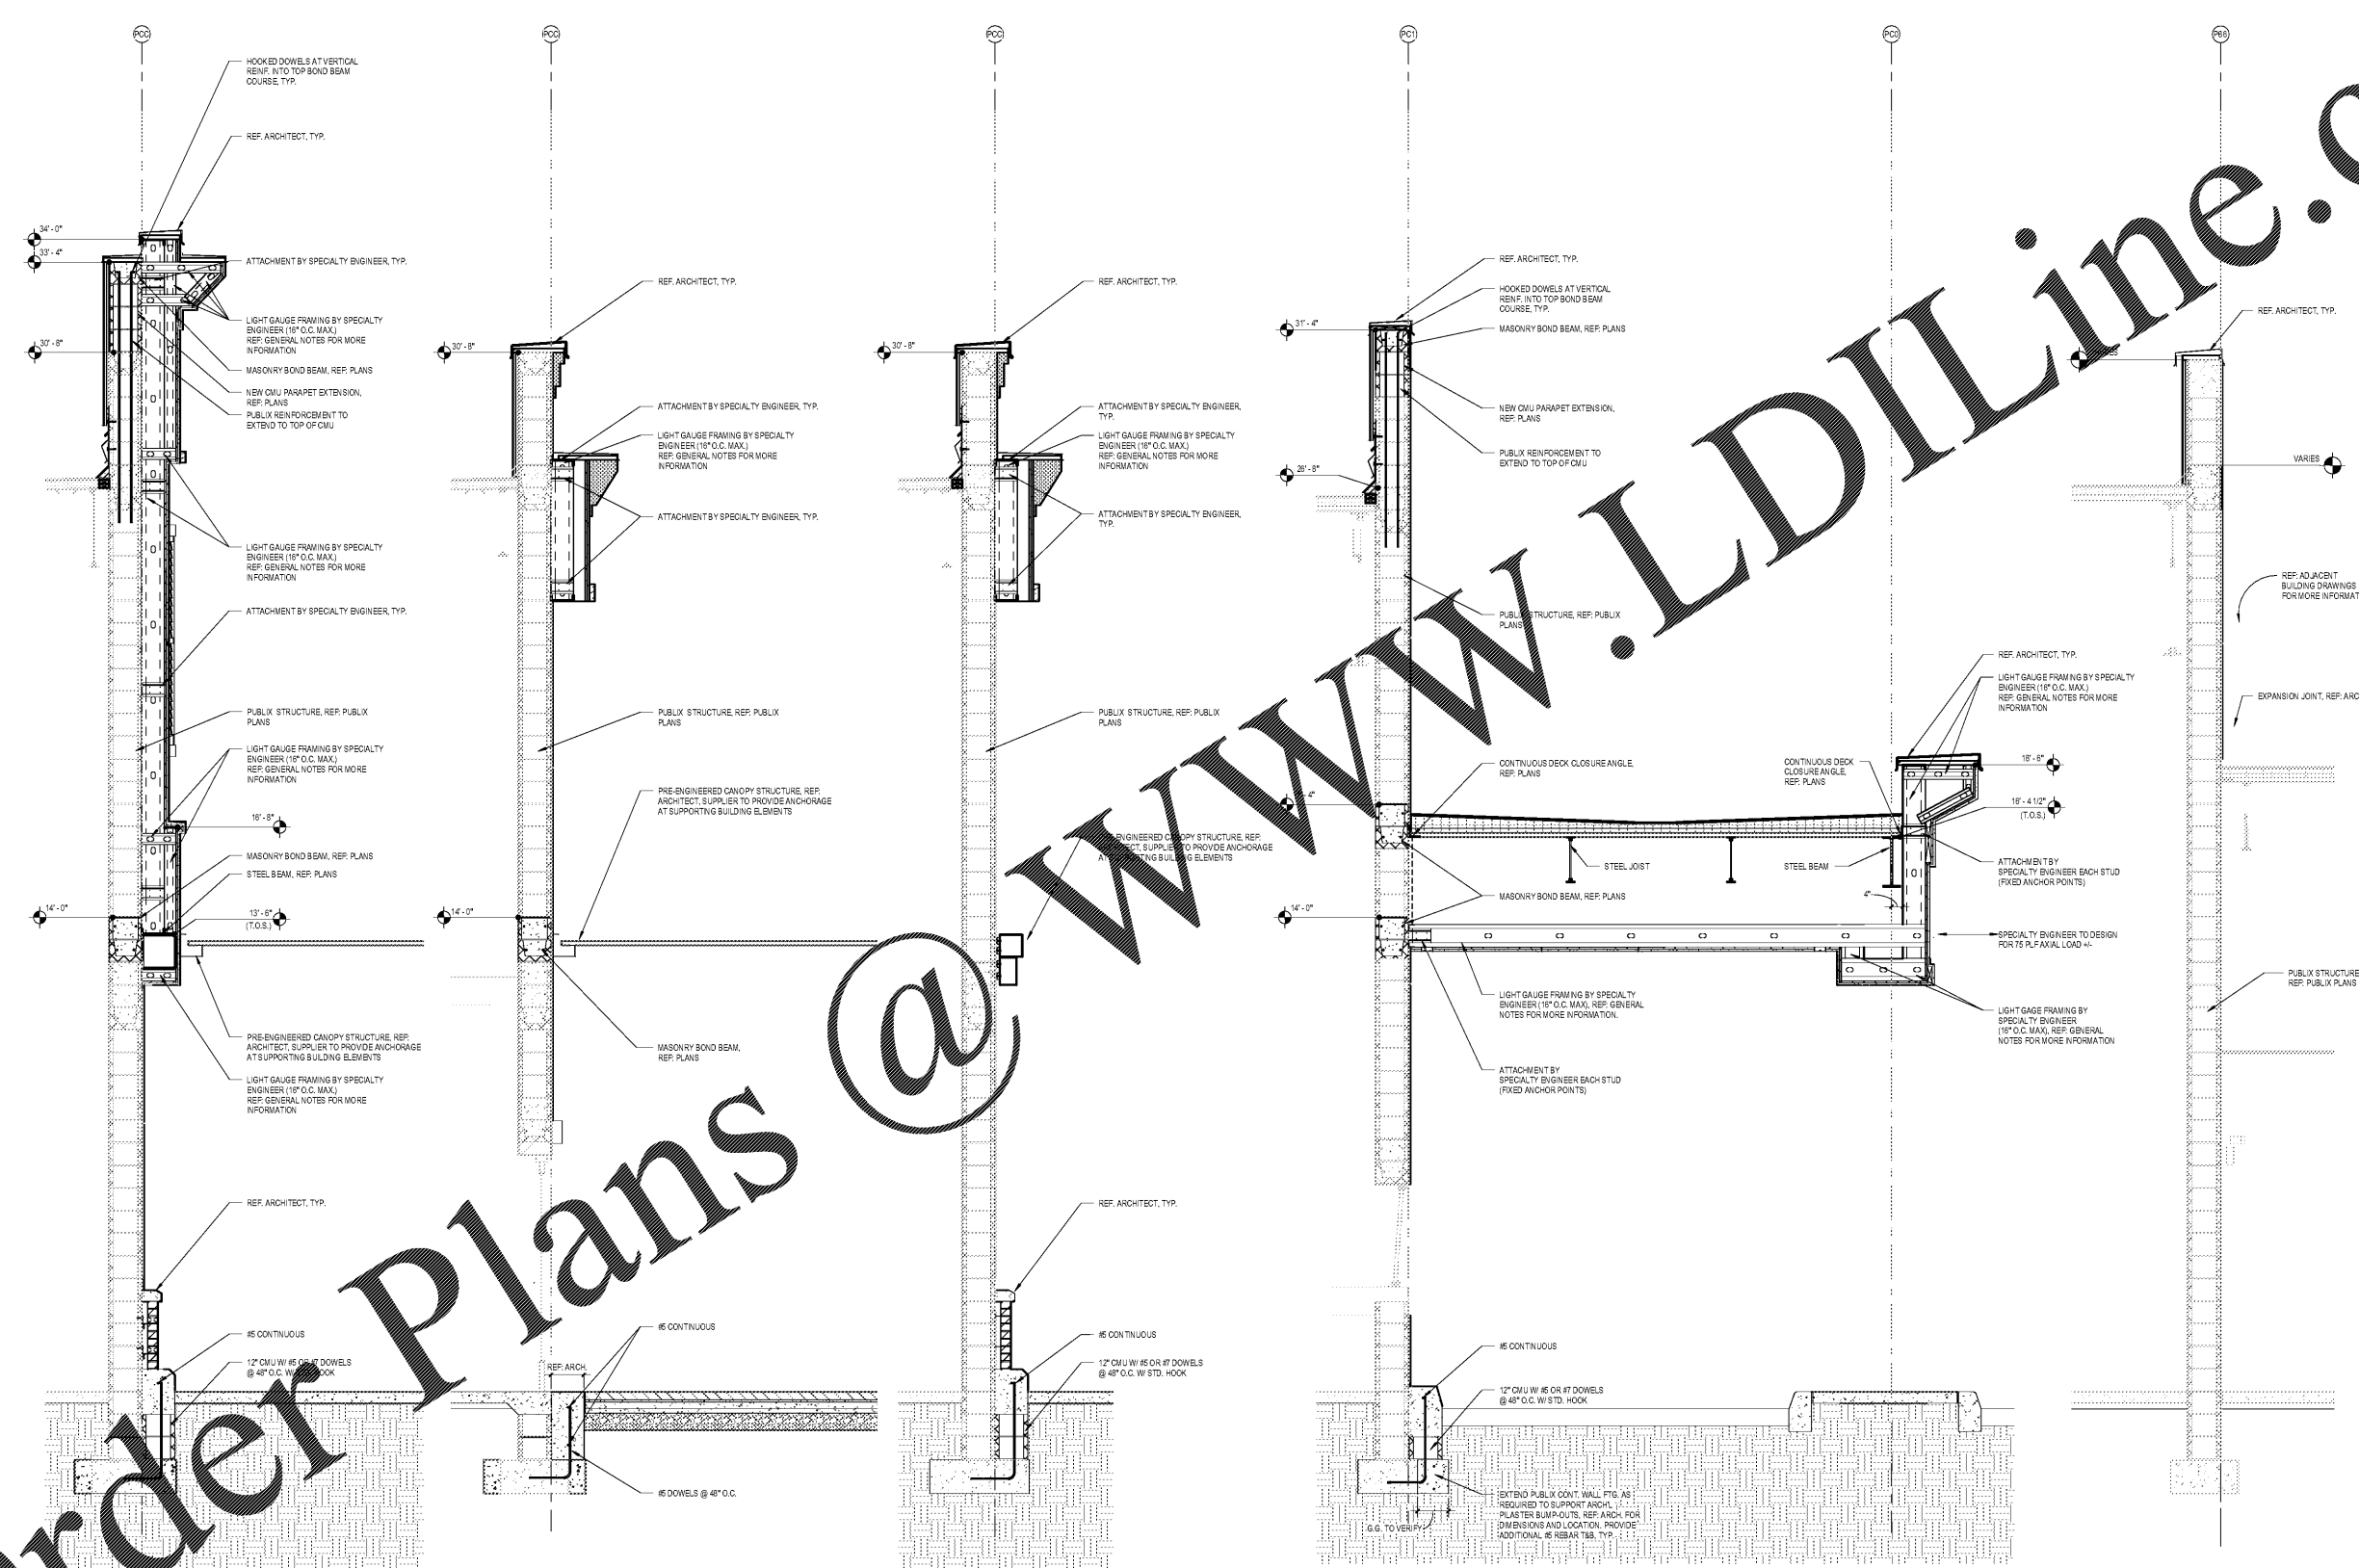

1 Wall Section SCALE: 1/2" = 1'-0"
 2 Wall Section SCALE: 1/2" = 1'-0"
 3 Wall Section SCALE: 1/2" = 1'-0"
 4 Wall Section SCALE: 1/2" = 1'-0"
 5 Wall Section SCALE: 1/2" = 1'-0"


1925 Prospect Ave
 Orlando, FL 32814
 P (407) 661-9100
 F (407) 661-9101
 www.rpa.com

Chalaci & Retana
 Architects Engineers

CLIENT NAME
White Development Company
 1801 South Keene Road
 Clearwater, Florida 33766

PROJECT NAME
Publix @ Tattersall Park
 NEC of U.S. Highway 280 & Highway 119
 Hoover, Alabama

SHEET TITLE
Publix Canopy Wall Sections

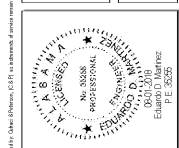

No.	Description	Date
A	50% Public Submission	04/27/18
B	100% Public	06/07/18
C	100% Public Resubmission	07/06/18
D	Issued for Bid & Permit	7/26/18

PROJECT NO.
210000
 DATE
07/25/18
 DRAWN
CS
 CHECKED
EDM

PCS302