

# DOOR SCHEDULE

MARK	SIZE	STYLE	ELEV.	HDW. GRP.	REMARKS
1	PR- 3'-0"x8'-0"x1 3/4"	WOOD/GLASS	A	PUSH/PULLS	
2	PR- 3'-0"x8'-0"x1 3/4"	WOOD/GLASS	C	PUSH/PULLS	
3	3'-0"x8'-0"x1 3/4"	WOOD/GLASS	D	PUSH/PULLS	
4	3'-0"x8'-0"x1 3/4"	WOOD/GLASS	B	PUSH/PULLS	
5	3'-0"x7'-0"x1 3/4"	HOLLOW METAL	E	1	PANIC HARDWARE
6	3'-0"x7'-0"x1 3/4"	HOLLOW METAL	E	1	LOCKSET /PANIC HARDWARE

# HARDWARE GROUPS

ALL DOORS TO HAVE BRONZE CLOSERS

- GROUP #1: EACH DOOR TO RECEIVE: (1) LOCKSET WITH PANIC HARDWARE.
- (1) SET OF WEATHERSTRIPPING
  - (3) HINGES WITH TAMPER PROOF, NON REMOVABLE PINS
  - (1) THRESHOLD
  - (1) DOOR CLOSER
  - (1) RAIN DRIP AT HEAD OF DOOR
  - (1) LATCH GUARD
  - (1) KICKPLATE
  - (1) PEEPHOLE


NOTE: STOREFRONT DOOR TO HAVE NO LATCHES- PUSH/PULLS ONLY CLOSER AND SHALL REMAIN UNLOCKED DURING BUSINESS HOURS  
 SUBMITT PUSH/PULL DEVICES TO OWNER FOR APPROVAL  
 POST SIGN "DOOR IS TO REMAIN UNLOCKED DURING OPERATING HOURS" AT MAIN ENTRY DOORS WITH OUT PANIC HARDWARE TO HAVE LEVERED ADA COMPLIANT HARDWARE  
 DOORS ,STOREFRONT AND LIGHT FIXTURES TO BE BRONZE  
 CONTRACTOR TO SUBMIT SAMPLES TO DEVELOPER FOR APPROVAL

# FINISH SCHEDULE

SPACE	FLOOR		WALLS	CEILING
	COVERING	BASE		
LADDER ROOM	SMOOTH TROWEL CONCRETE		PAINTED GWB	EXPOSED DECK
ALL LIGHTS AND FINISHES SELECTED BY OWNER				
ALL FINISHES ARE TO BE CLASS C				



# GENERAL NOTES:

- CONTRACTOR SHALL FIELD VERIFY ALL OPENINGS FOR EXACT GLASS AND FRAME SIZES PRIOR TO STARTING FABRICATION OF ALUMINUM STOREFRONT FRAMES.
- ALL GLASS TO BE TEMPERED WHERE REQUIRED BY CODE.
- SEE SPECIFICATIONS FOR FINISH AND COLOR OF ALUMINUM STOREFRONT FRAME.
- ALL STOREFRONT FRAMES TO BE STANDARD SIZES. CONTRACTOR TO INCREASE STRUCTURAL STRENGTH OF ALUMINUM FRAMES AS REQUIRED TO ACCOMMODATE SPANS INDICATED ABOVE, FOR WIND LOADING CONDITIONS.
- SEE FLOOR PLAN FOR EXACT DIRECTION OF DOOR SWINGS.
- CONTRACTOR TO SUBMIT SHOP DRAWINGS TO ARCHITECT FOR REVIEW PRIOR TO COMMENCEMENT OF FABRICATION.

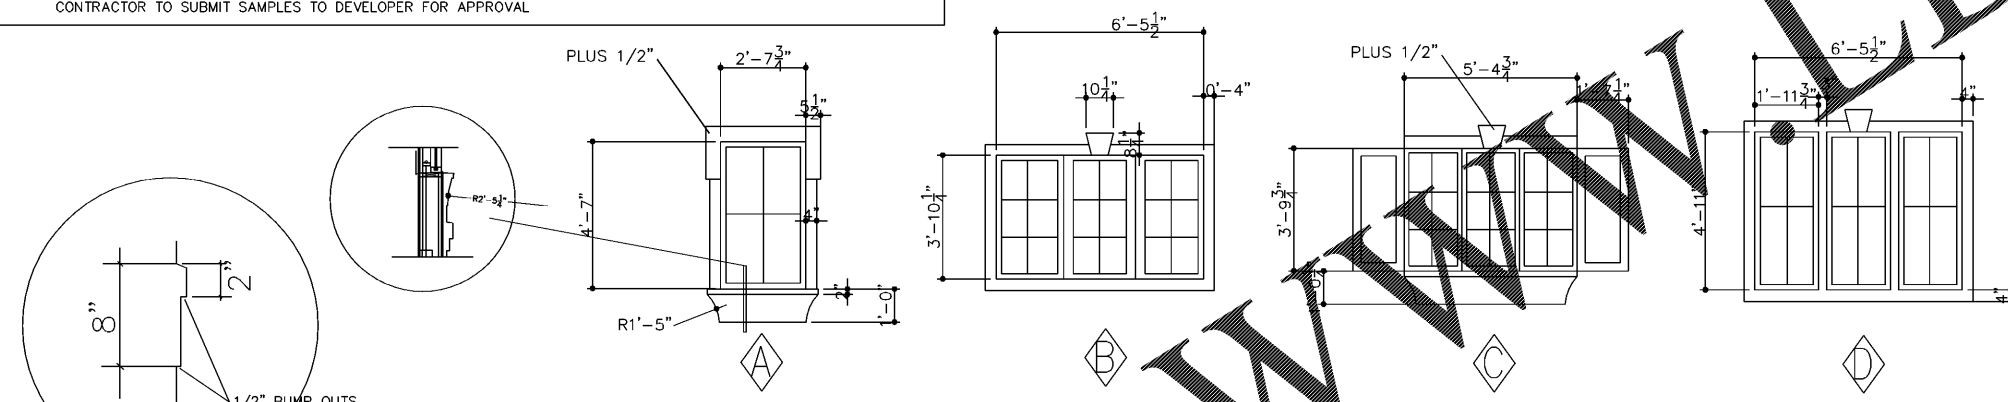


# WINDOW TYPES

CENTER WINDOW IS ARCHITECTURAL ELEVATION ELEMENT IF NOT NOTED OTHERWISE  
 4" MIN. BAND WIDTH AT ALL WINDOWS AND DOORS  
 UPPER WINDOWS TO HAVE LIGHT TINT

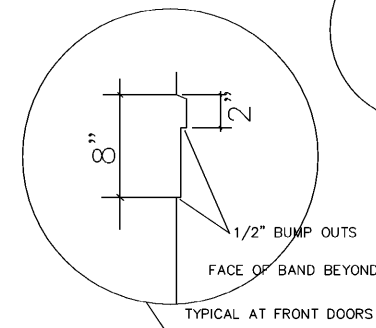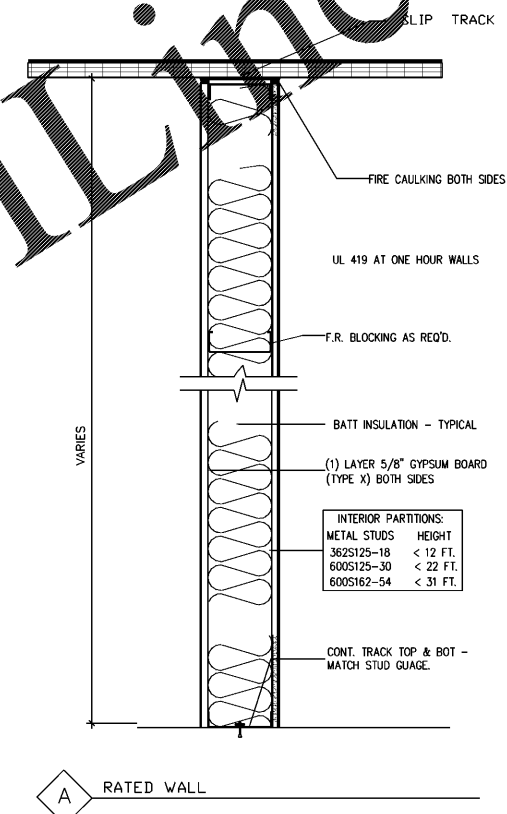

SLOPE ALL EIFS BAND TOPS AT ALL WINDOWS AND DOORS TO DRAIN AWAY FROM BUILDING

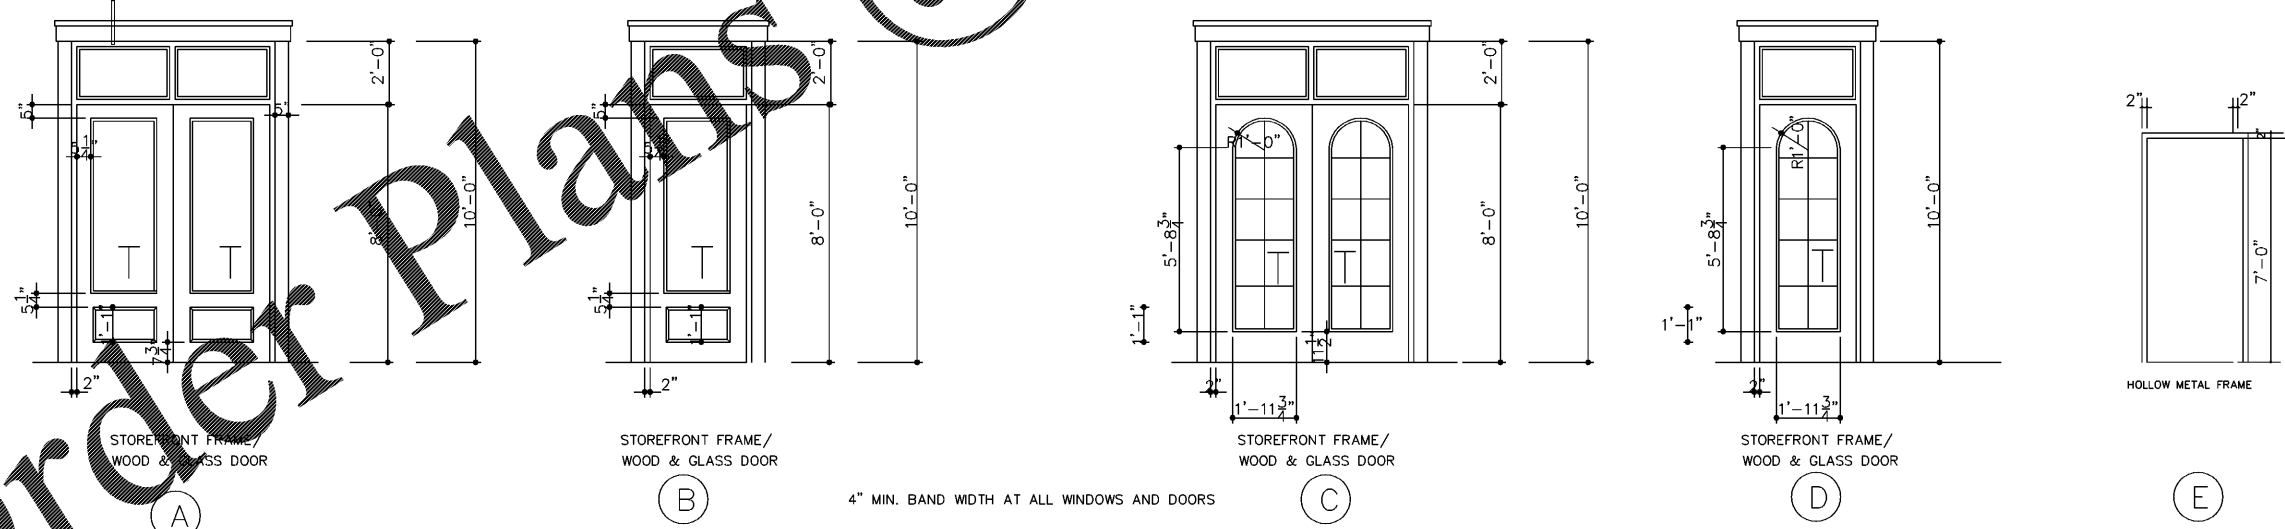

# DOOR TYPES

Order Plans

ROY WILLIAMS ARCHITECT, INC.  
 ARCHITECTURE \* LAND PLANNING \* GRAPHICS  
 2465 US-1, SUITE 84, ST. AUGUSTINE, FL. 32086 - 904. 422 - 8886 - RWARCHITECTUREGROUP@GMAIL.COM

BUILDING 1  
 BRANAN FIELD WALK  
 MIDDLEBURG, FLORIDA  
 WALL TYPE / SCHEDULES/DOOR AND WINDOW TYPES

SEAL	License: RW0014813
REVISIONS:	
DATE:	
NO.:	
RELEASED FOR PRINT:	
DATE:	
NO.:	
RELEASED FOR BID:	
DATE:	
NO.:	

This drawing is an instrument of service and shall remain the property of Roy Williams Architect, Inc. The use of this drawing shall be restricted to the original site for which it is prepared and publication thereof is expressly limited to such use.

Date: 10/1/2018  
 Scale: NTS  
 Drawn: CW  
 Checked: RCW  
 Sheet No: **A-8**