


DATE	BY	REVISIONS

This drawing is an instrument of service and property of Roy Williams Architect, Inc. and shall remain their property. The use of this drawing shall be restricted to the original site for which it is prepared and publication thereof is expressly limited to such use.

Date: 10/1/2018
 Scale: 3/16" = 1'-0"
 Drawn:
 Checked:
 Sheet No:

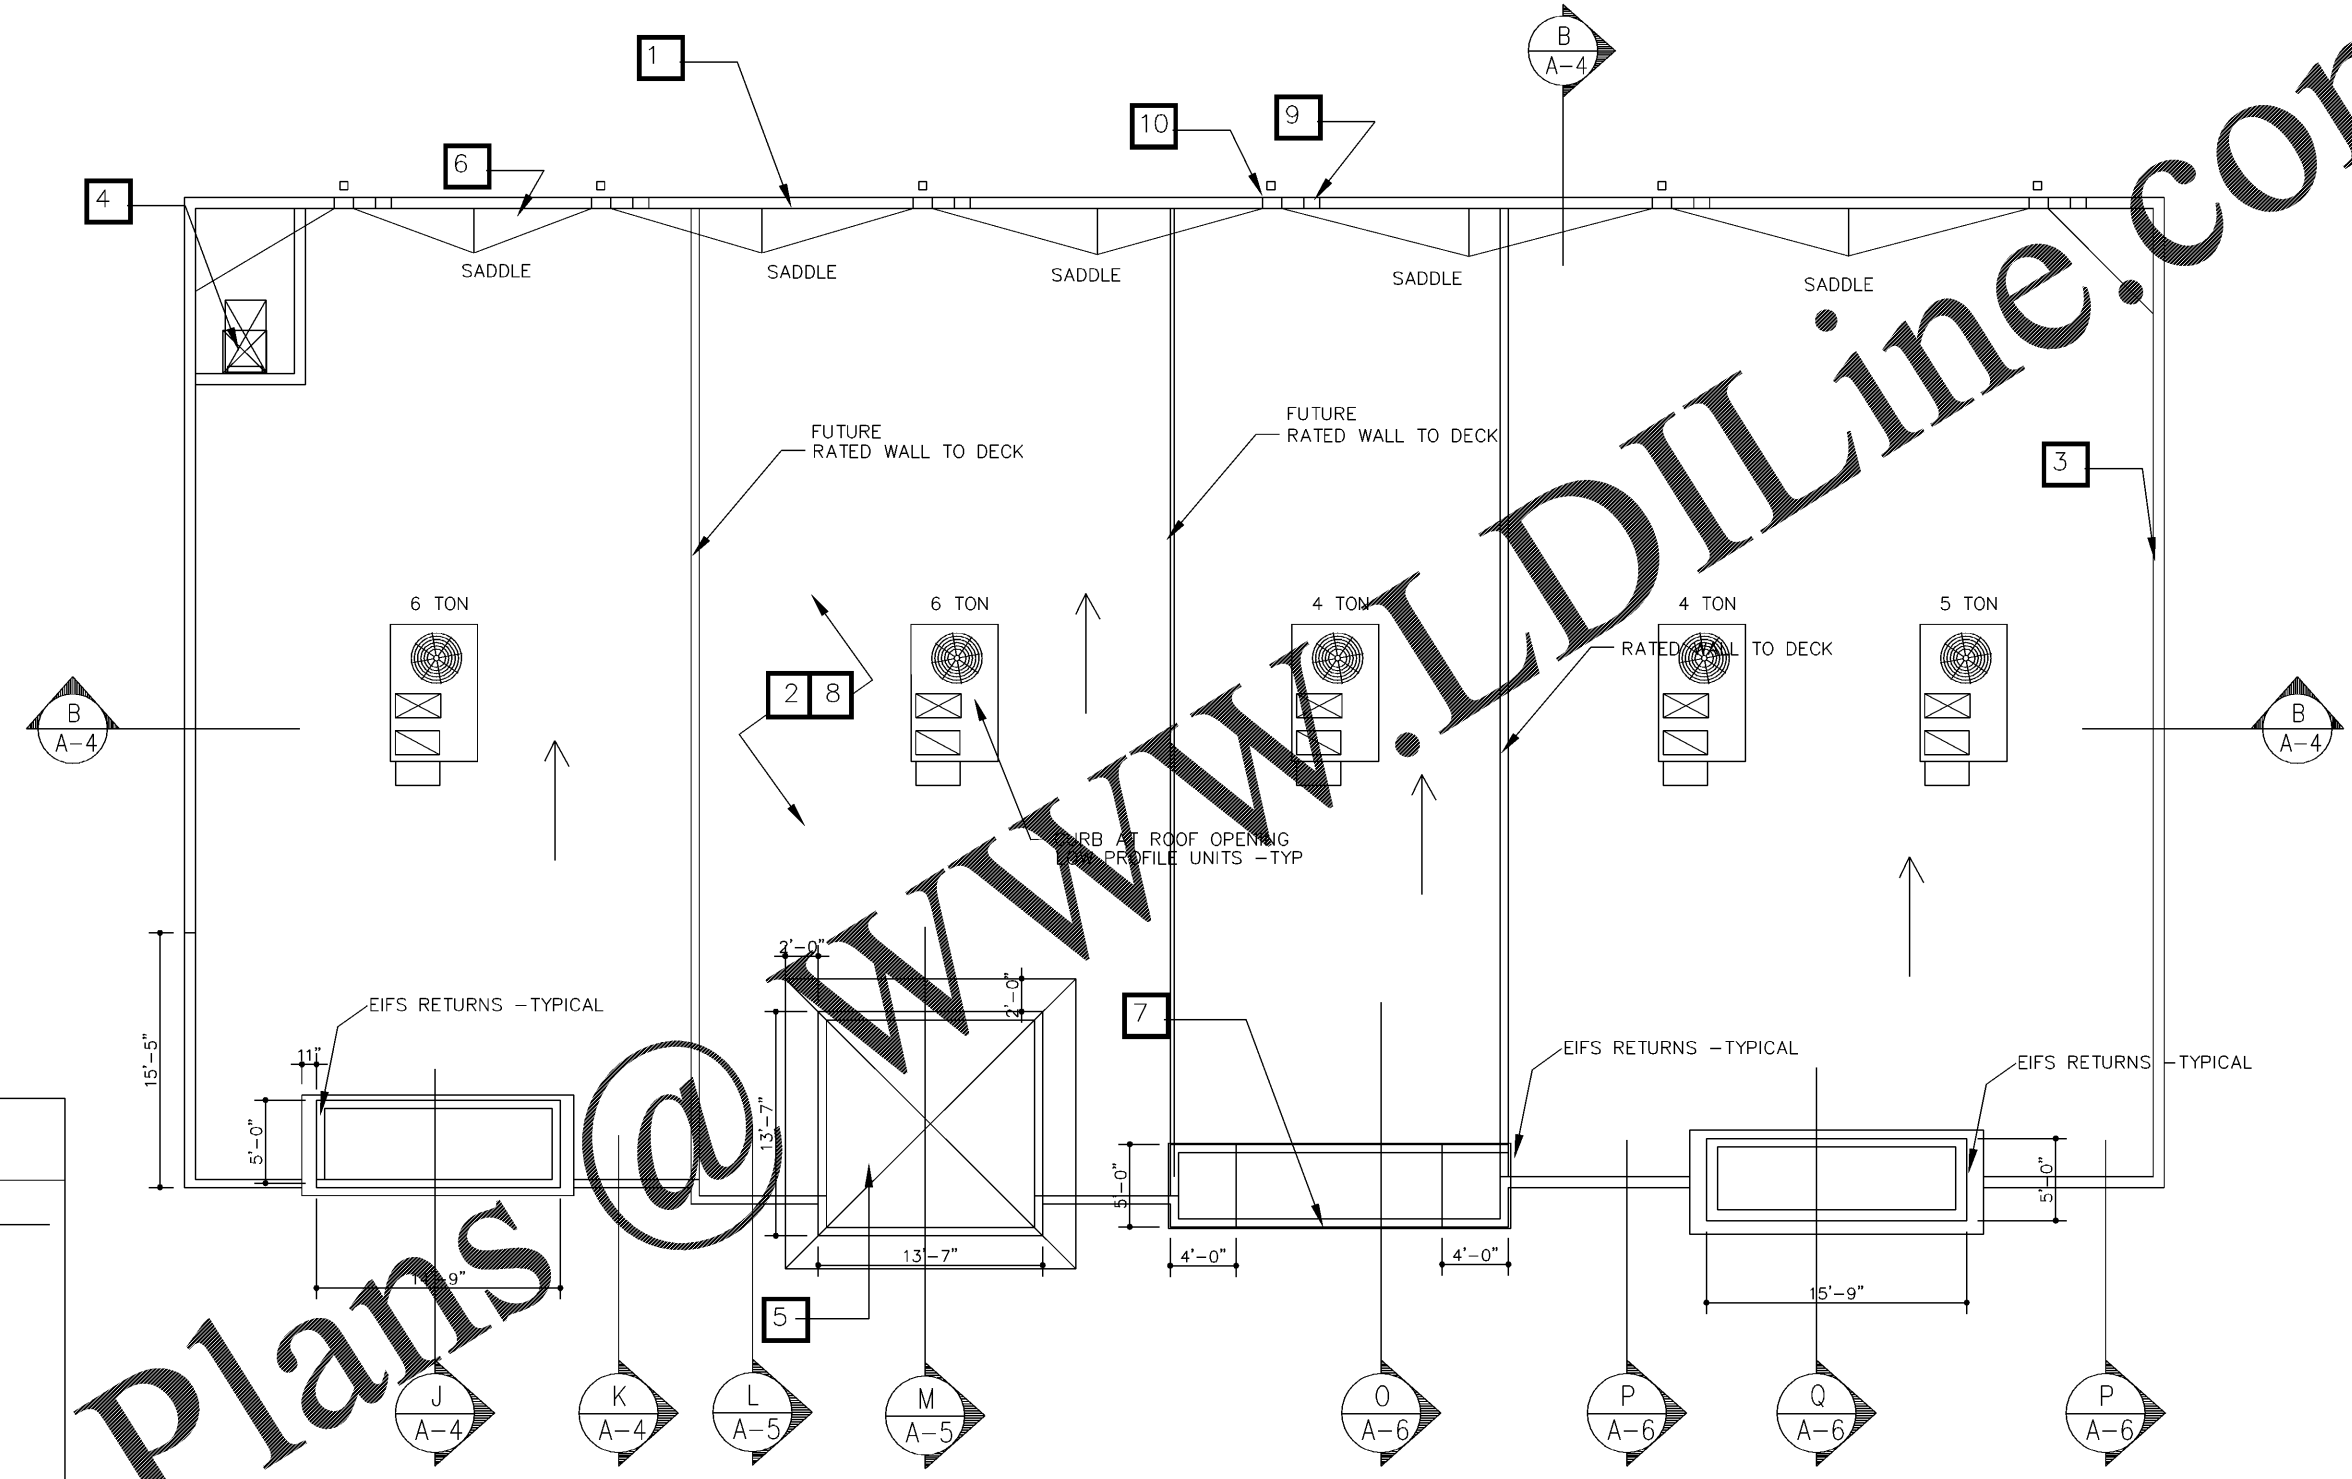

ROOF PLAN

KEYED NOTES:

- 1 PRE-FINISHED ALUMINUM CAP FLASHING. COLOR AS SELECTED BY ARCHITECT.
- 2 WHITE SINGLE PLY FULLY ADHERED ROOFING SYSTEM OVER MIN. R-19 ROOF INSULATION - 30 YEAR WARRANTY.
- 3 WRAP SINGLE PLY MEMBRANE UP BACK SIDE OF PARAPET WALL EXCEPT AT FRONT WALL.
- 4 BILCO ROOF HATCH AND CAGE TO CODE.
- 5 ARCHITECTURAL ASPHALT SHINGLES (1) LAYER 15# FELT ON APPROVED SHEATHING, VENT PER CODE.
- 6 TAPERED ROOF INSULATION TO SCUPPER.
- 7 CONTRACTOR TO PROVIDE WATERPROOF ACCESS PANELS ON REAR SIDE OF TO ACCESS LIGHTS FIXTURES BEHIND EACH LIGHT - TYPICAL COORDINATE WITH EXTERIOR ELEVATIONS AND WINDOW LOCATIONS.
- 8 MIN. ROOF SLOPE 1/4" PER FOOT.
- 9 8"x8" PREFINISHED ALUMINUM EMERGENCY OVERFLOW SCUPPER. ENSURE THAT SCUPPER IS MINIMUM 1" ABOVE ROOF DRAIN.
- 10 8"x12" PREFINISHED ALUMINUM BRONZE SCUPPER CONNECTED TO BRASS DRAINSPOUT COORDINATE WITH ELEVATIONS AND WINDOWINGS.

ROOF PLAN AT BUILDING 2

SEE ELEVATIONS AND WALL SECTIONS FOR LOWER ROOFS

Order Plans @ WWW.LDILine.com