

**BARTON & SHUMER
ENGINEERING, LLC**

3213 MIDTOWN PARK SOUTH
MOBILE, AL 36606
PHONE: 251-219-4942

**CEILING/FLOOR FRAMING PLAN
MULHERIN CUSTODIAL HOME**

2496 HALLS MILL ROAD
MOBILE, ALABAMA

LOCATION:



FOR PERMIT

REVISIONS:

DRAWN BY: DRB

DESIGNED BY: CHE


DATE:

03 OCT 2018

SHEET

S2.0

18262

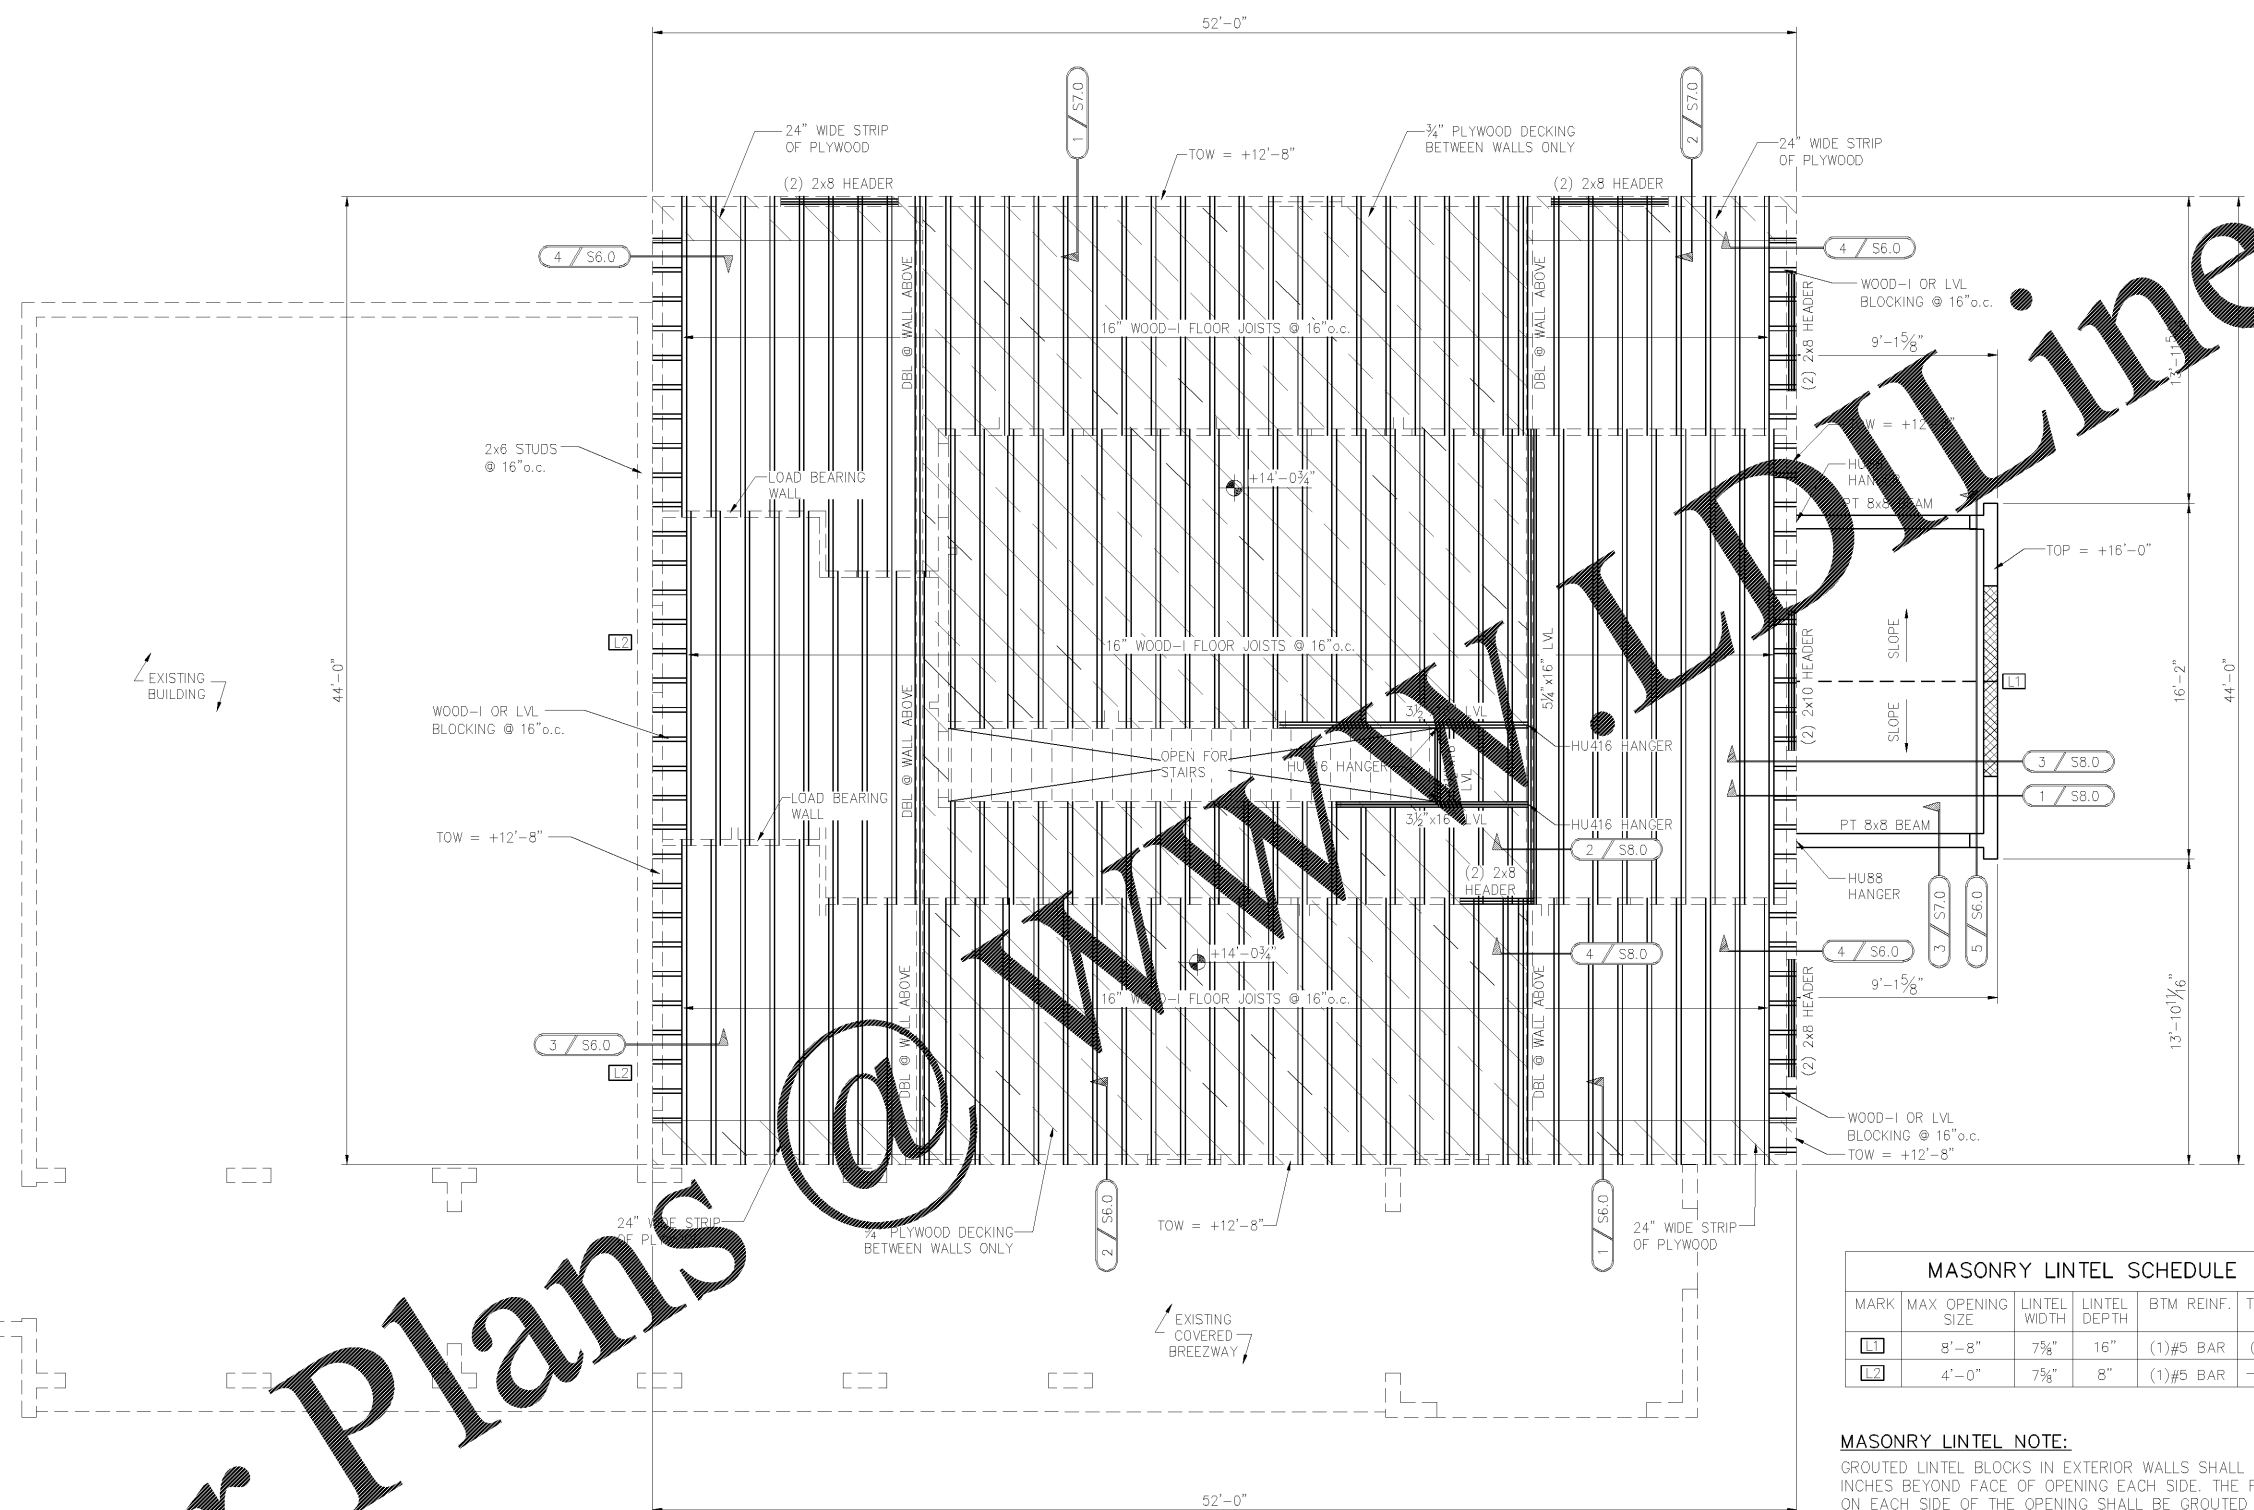


MASONRY LINTEL SCHEDULE					
MARK	MAX OPENING SIZE	LINTEL WIDTH	LINTEL DEPTH	BTM REINF.	TOP REINF.
L1	8'-8"	7 7/8"	16"	(1)#5 BAR	(1)#4 BAR
L2	4'-0"	7 7/8"	8"	(1)#5 BAR	

MASONRY LINTEL NOTE:
GROUTED LINTEL BLOCKS IN EXTERIOR WALLS SHALL EXTEND A MINIMUM OF 16 INCHES BEYOND FACE OF OPENING EACH SIDE. THE FIRST TWO VERTICAL CELLS ON EACH SIDE OF THE OPENING SHALL BE GROUTED AND CONTAIN ONE #5 IN EACH CELL CONT. TO THE TOP OF THE WALL UNLESS NOTED OTHERWISE.

LEGEND

- +0'-0" FINISHED FLOOR ELEVATION
- TOW TOP OF WALL
- TOB TOP OF BEAM
- TOP TOP OF PARAPET
- 3/4" PLYWOOD DECKING

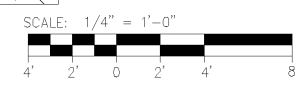

NOTE:
ALL EXPOSED METAL SURFACES TO BE STAINLESS STEEL OR TRIPLEX ZINC

SUB FLOOR FRAMING
ALL FLOOR SHEATHING SHALL BE 3/4" T&G PLYWOOD WITH EXTERIOR GLUE. SHEATHING SHALL BE INSTALLED WITH FACE GRAIN PERPENDICULAR TO JOIST WITH STAGGERED JOINTS. ATTACH SHEATHING TO 2x FRAMING/ BLOCKING WITH 10d RING SHANK NAILS AT 6" o.c. AT ALL PANEL EDGES AND PROVIDE FIELD NAILING AT 12" o.c.

CEILING/FLOOR FRAMING PLAN

SCALE: 1/4"=1'-0"
TOP OF WALL = +12'-8" U.N.O. = JOISTS BEARING
FINISH FLOOR = +14'-0 3/4" U.N.O.

Order Plans @ WWW.WLDLINE.COM