




CUMMINGS ARCHITECTURE
CORP

1000 House Street
Mobile, Alabama 36606
TEL: 251.433.9600

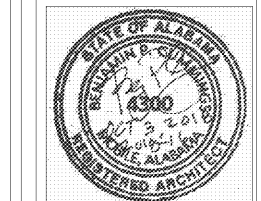

Mulherin Custodial Home
2496 Halls Mill Road
Mobile, AL 36606

THIS DRAWING AND ITS REPRODUCTIONS ARE THE PROPERTY OF THE ARCHITECT AND MAY NOT BE REPRODUCED, PUBLISHED, OR USED IN ANY MANNER WITHOUT THE PERMISSION OF THE ARCHITECT.

REVISIONS	
MARK	DATE

SHEET NAME
Existing Floor Plan

PROJECT NO. 2018-16
DATE OCTOBER 3, 2018
SHEET NO.


A1.1

- DEMOLITION NOTES:**
- D1. REMOVE EXISTING WINDOW AND FRAME, DISCARD, CUT OUT C.M.U. BELOW WINDOW. PREPARE OPENING FOR NEW DOOR AND FRAME.
 - D2. EXISTING DOOR AND FRAME TO REMAIN.
 - D3. DEMO EXISTING STEPS, STOOP, RAILINGS, & AWNING.
 - D4. PROTECT EXISTING BUILDING TO REMAIN.
 - D5. DEMO EXISTING SIDEWALK
 - D6. DEMO EXISTING STEPS
 - D7. PROTECT EXISTING BREEZEWAY TO REMAIN.
 - D8. EXISTING SIDEWALK TO REMAIN.
 - D9. ABANDON IN PLACE PIPES. CAP OFF END OF PIPES.
 - D10. DEMO EXISTING ADMIN. BUILDING THINGS HATCHED.
 - D11. DEMO EXISTING CONCRETE SLAB AND EXISTING AC UNIT THAT IS CONNECTED TO BUILDING DEMO'D.
 - D12. ROUTE EXISTING PIPE.
 - D13. DEMO & CAP OFF EXISTING IRRIGATION SYSTEM BETWEEN THE DAY ROOM BUILDING AND THE BUILDING WE ARE GOING TO DEMO.

GENERAL


THIS BUILDING THAT IS SHADED IS TO BE COMPLETELY DEMOED. REMOVE ALL, BUT NOT NECESSARILY LIMITED TO, THE FOLLOWING:

UTILITIES THAT RUN THROUGH THE SPACE THAT ARE A PART OF THE MAIN BUILDING INFRASTRUCTURE SHALL REMAIN. DO NOT REMOVE.

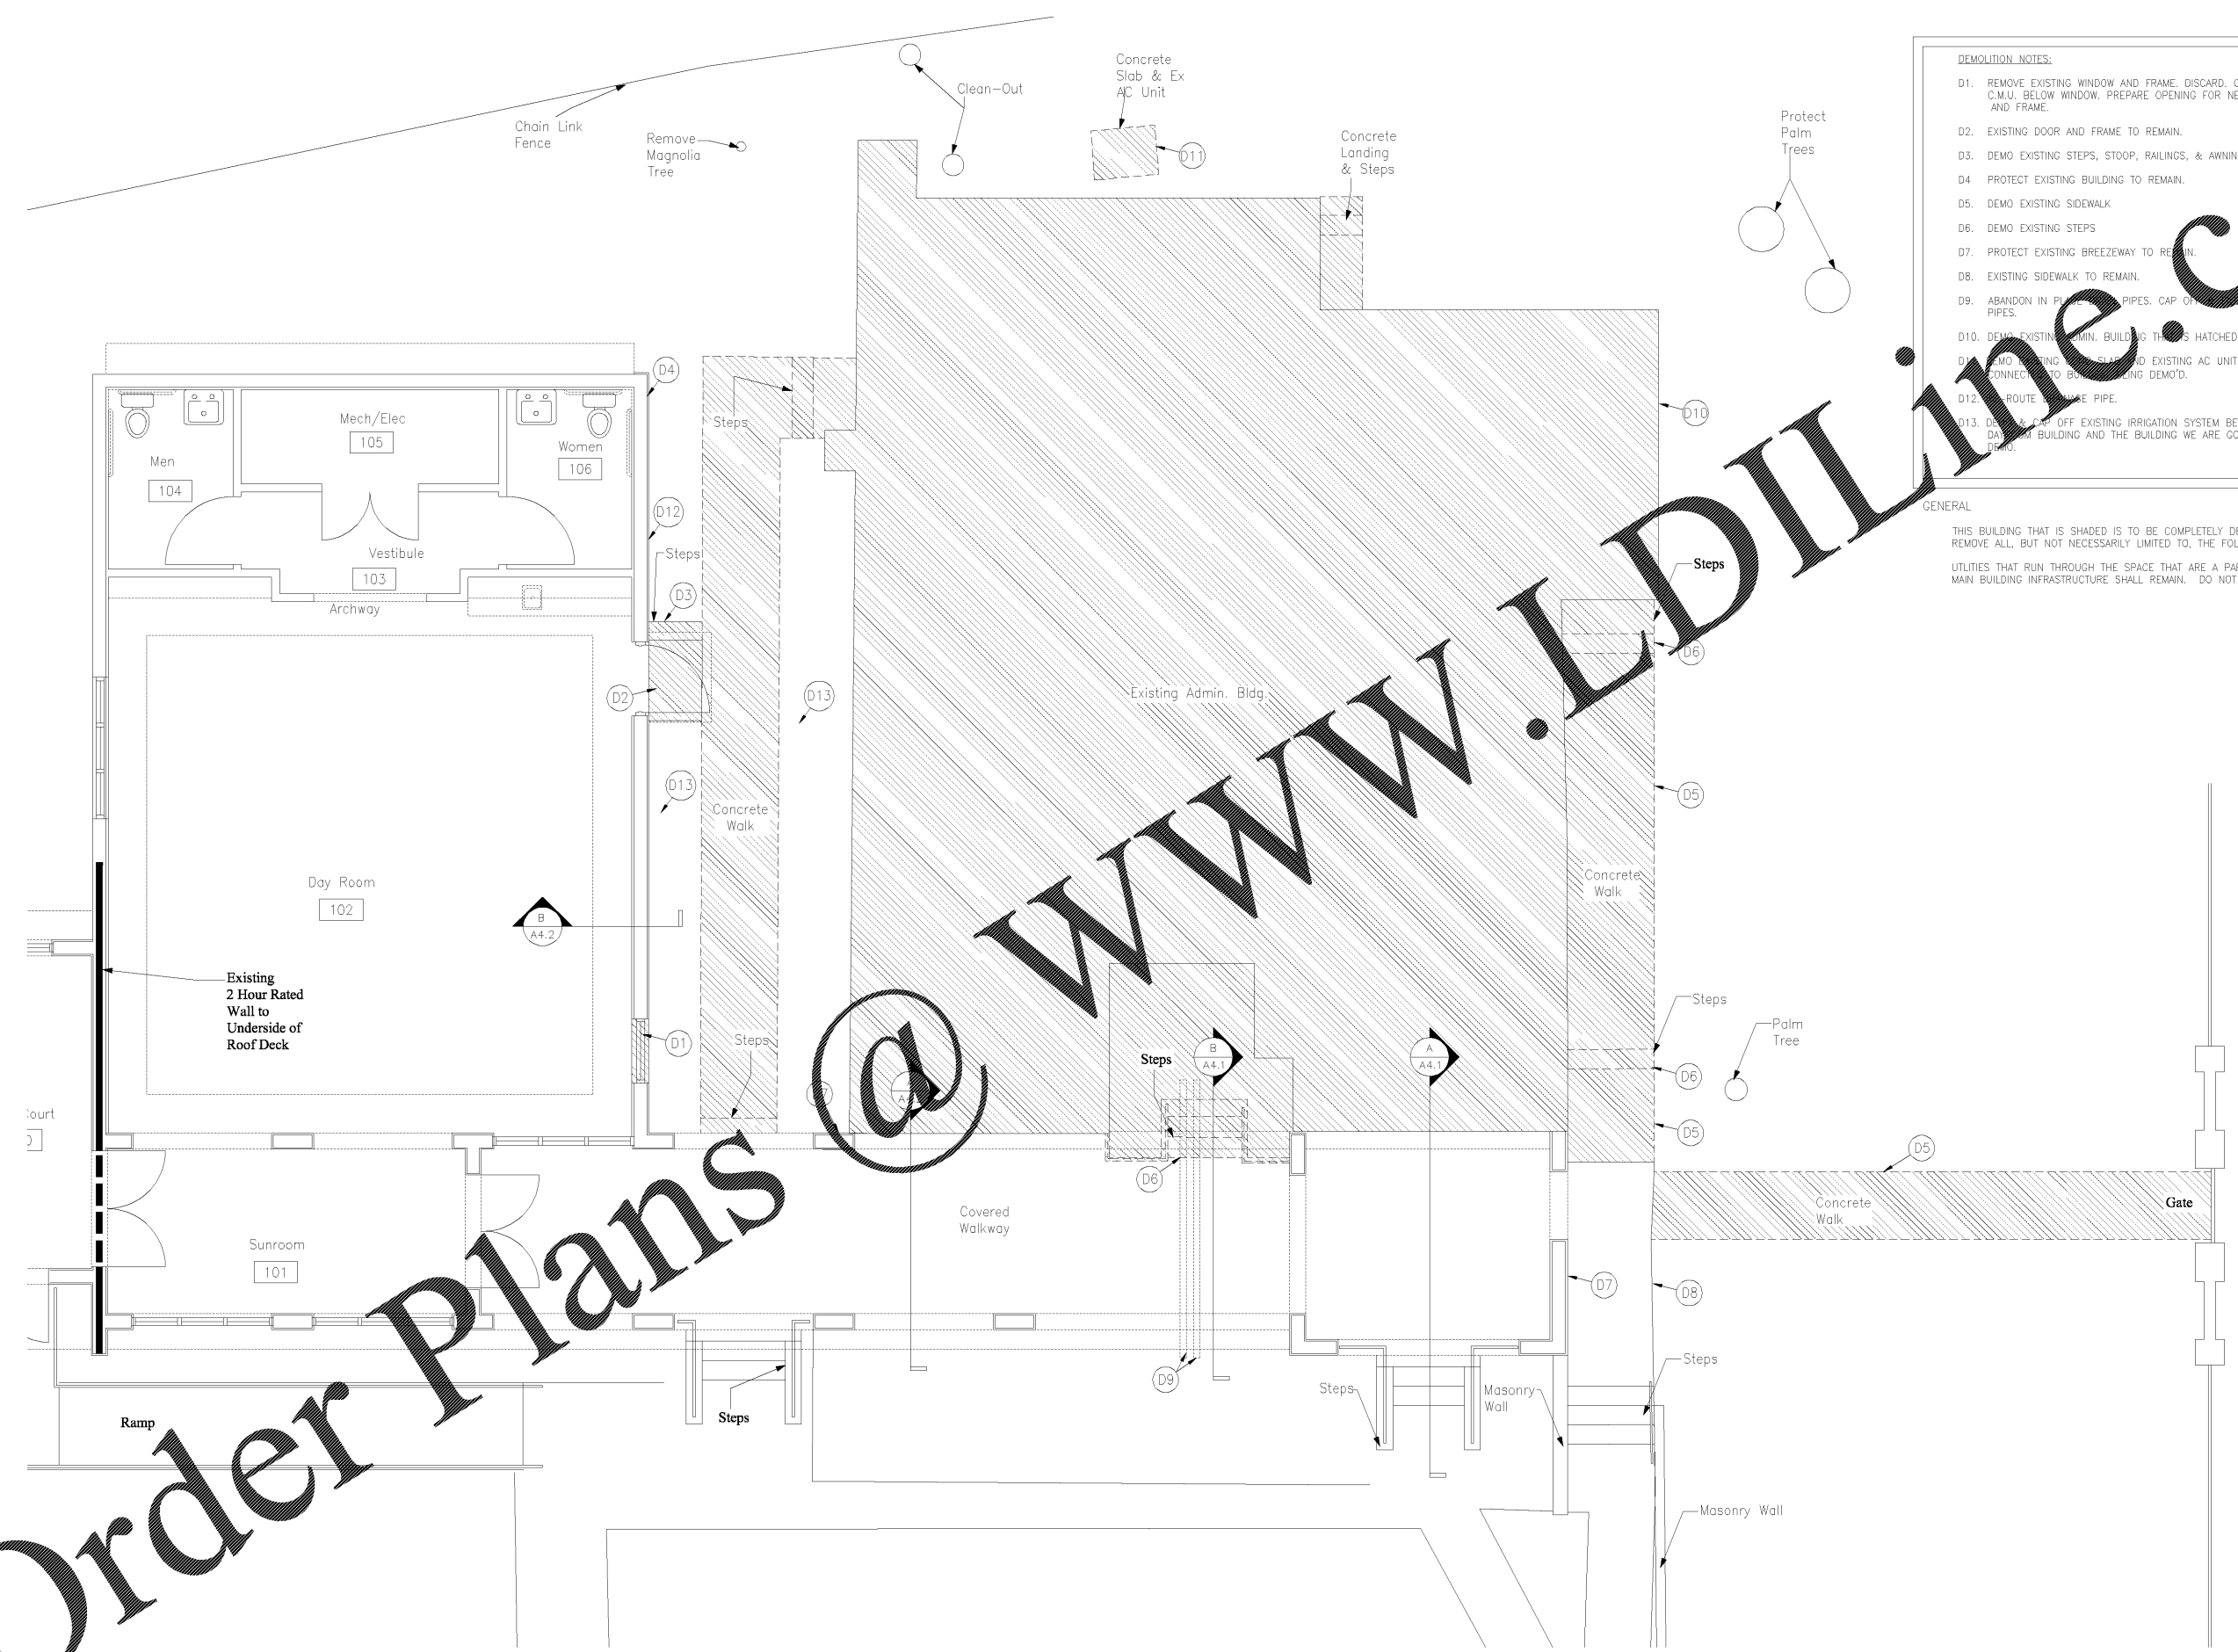

EXISTING FLOOR PLAN
0' 3' 6' 9' 12'
SCALE: 1/4" = 1'-0"

Order Plans

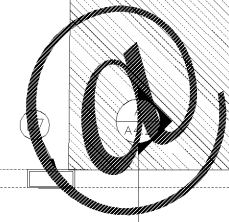

WWW.LDILLINE.COM