

FINISH SCHEDULE					
NO.	FLOOR	BASE	WALLS	CEILING	REMARKS
F0	EF7.R.	EF7.R.	EF7.R.	EF7.R.	
F1	EF7.R.	EF7.R.	EF7.R.	2nd ACoust. LAY-IN TYPE 1	△△△△△△△△
F2	EF7.R.	EF7.R.	EF7.R.	MOIST. RESIST. GYP. BD. (EPOXY PAINT)	△△△△△△△△

FINISH SCHEDULE NOTES:



- NOTES ARE REFERENCED TO SPECIFIC AREAS FOR CONVENIENCE, BUT MAY APPLY TO THE SAME GENERAL CONDITION WHEREVER IT IS FOUND. THESE NOTES APPLY TO ALL DRAWINGS.
- △ WHERE SCHEDULE CALLS FOR NEW ACoustICAL LAY-IN CEILING IN AREAS WHERE EXISTING LAY-IN CEILING EXISTS, REMOVE EXISTING CEILING AND GRID AND LAY-IN CEILING TO ACHIEVE A CONSISTENT FINISH OF CEILING IN ENTIRE SPACE. WHERE EXISTING CLG. TILES ARE REPLACED BY NEW, CONTRACTOR SHALL MATCH NEW CLG. TILES TO SURROUNDING EXISTING TILES. INSTALL NEW CEILING GRID AT SAME ELEVATION AS EXISTING. IF GRID IS GETTING REPLACED, WHERE NEW CEILING AND GRID ARE INSTALLED, CONTRACTOR SHALL INSTALL CEILING GRID TO COMPLY WITH SEISMIC DETAILS 3/A2 / 4/A2.
 - △ AT ALL CLG. FABRICS, FUR-DOWNS, AND SOFFITS DISTURBED BY CONSTRUCTION, PATCH, PREP, AND PAINT INTERIOR GYP. BD. AT CLG. FUR-DOWNS AND SOFFITS IN WITH FLAT PAINT.
 - △ ALL CEILING REQUIRING PAINTING, PAINT SHALL BE WHITE. (SEE SPECIFICATIONS SECTION 095000).
 - △ WHERE AREAS HAVE EXPOSED STRUCTURE, ALL NEW STEEL STRUCTURE, NEW DUCTWORK, NEW PIPING, NEW CONDUIT, ETC. (AND ALL STEEL STRUCTURE, DUCTWORK, PIPING CONDUIT, ETC. DISTURBED BY CONSTRUCTION) SHALL BE PAINTED (TYPICAL).
 - △ AT NEW GYPSUM BOARD CEILING, PROVIDE DRYWALL EXPANSION JOINT FOR EVERY 90 SQUARE FEET OF CEILING. PROVIDE 1/8" JOINT FOR CAULKING AT ALL PERIMETER WALLS. CAULK EXPANSION JOINT PRIOR TO PAINTING (TYPICAL).
 - △ DURING COURSE OF CEILING DEMO AND HVAC REMOVAL/INSTALLATION, PROTECT LIGHTS FOR REUSE. DAMAGED LIGHTS SHALL BE REPLACED BY G.C.
 - △ IN ALL SPACES WHERE CONSTRUCTION TAKES PLACE, THE G.C. SHOULD TAKE CARE TO MAINTAIN THE EXISTING QUALITY OF FINISHES AND MATERIALS IN THESE SPACES. WHERE EXISTING MATERIALS OR FINISHES ARE DAMAGED, IT IS THE RESPONSIBILITY OF THE G.C. TO REPLACE.
 - △ AREAS DISTURBED BY CONSTRUCTION THAT REQUIRE "PAINT" IN EXISTING CONSTRUCTION, CONTRACTOR SHALL DETERMINE TYPE OF EXISTING PAINT ON EXISTING SURFACES PRIOR TO OBTAINING MATERIALS FOR INSTALLATION. WHERE NECESSARY, CONTRACTOR SHALL REMOVE ALL COATS OF EXISTING PAINT, REATHER EDGES OF EXISTING PAINT WITH GOOD BOND, AND PROVIDE BARRIER COATS AS REQUIRED BY MANUFACTURER PRIOR TO PROCEEDING WITH FINISH COATS. CONTRACTOR SHALL RUB & BLOC-FILL WALLS TO REMAIN EXPOSED WHERE ITEMS REMOVED, AND PROVIDE BARRIER COATS AS NECESSARY PRIOR TO INSTALLING NEW PAINT.

NOTES ARE REFERENCED TO SPECIFIC AREAS FOR CONVENIENCE, BUT MAY APPLY TO THE SAME GENERAL CONDITION WHEREVER IT IS FOUND. THESE NOTES APPLY TO ALL DRAWINGS.


LEGEND

- ②② - DOOR NUMBER
- A1 - COLUMN NUMBER
- X22 - ROOM NUMBER
- F2 - FINISH NUMBER (SEE SHEET A2J FOR FINISH SCHEDULE NOTES)
- UND. - UNLESS NOTED OTHERWISE
- CH. - CEILING HEIGHT
- C.J. - CONTROL JOINT
- EF7.R. - EXISTING FINISH TO REMAIN
- PROTECT - PROTECT
- M.R. - MOISTURE RESISTANT
- N.C. - NOT IN CONTRACT

HATCHING ON FLOOR PLANS INDICATES CEILING AREAS DISTURBED BY ALL PIPING, MECHANICAL AND ELECTRICAL WORK ASSOCIATED WITH HVAC REPLACEMENT. CEILING REPLACEMENT WILL NOT BE LIMITED TO AREAS HATCHED. G.C. MUST PROVIDE A CONSISTENT CEILING FINISH IN AREAS WHERE CEILING ARE DISTURBED. IN SOME INSTANCES, THE CEILING TILE IN ENTIRE SPACES WILL REQUIRE REPLACEMENT. ALL DAMAGED TILE MUST BE REPLACED.

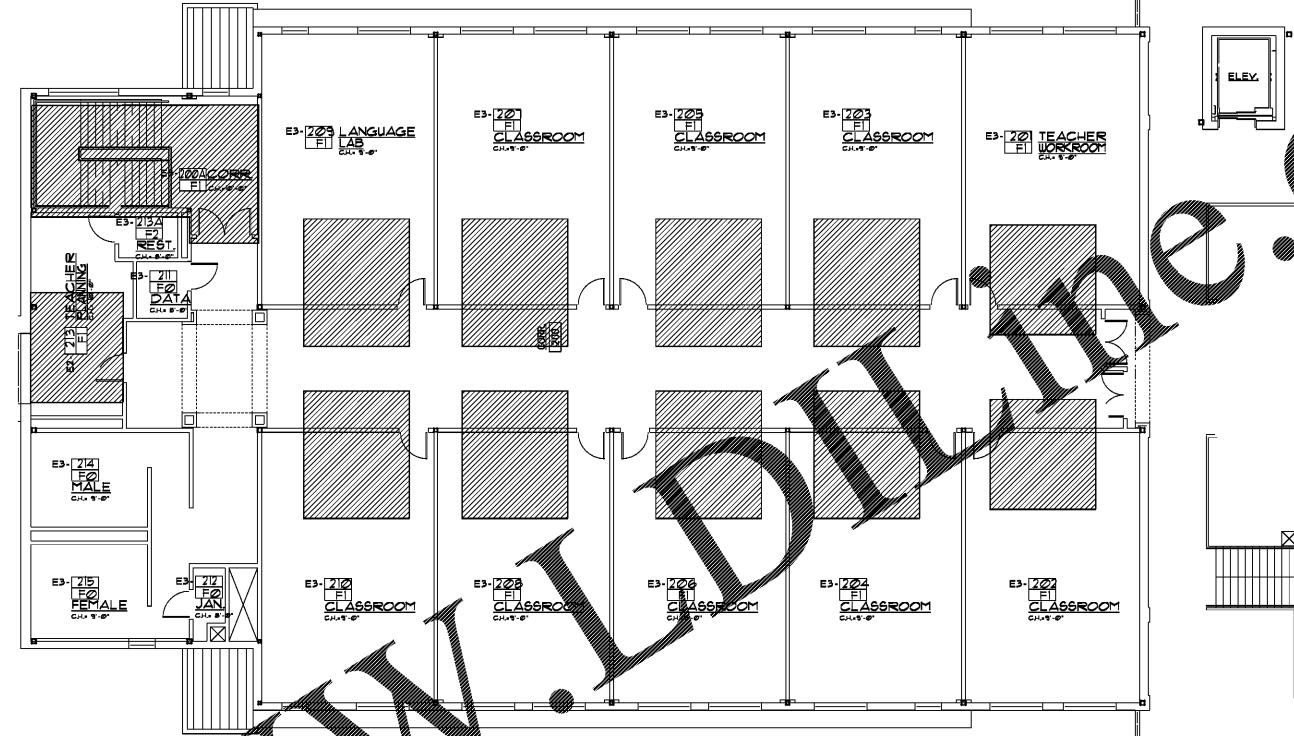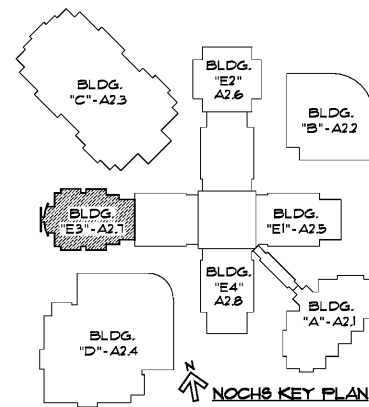

2 ENLARGED UPPER LEVEL FLOOR PLAN AT BUILDING "E3"-MEDIA CENTER

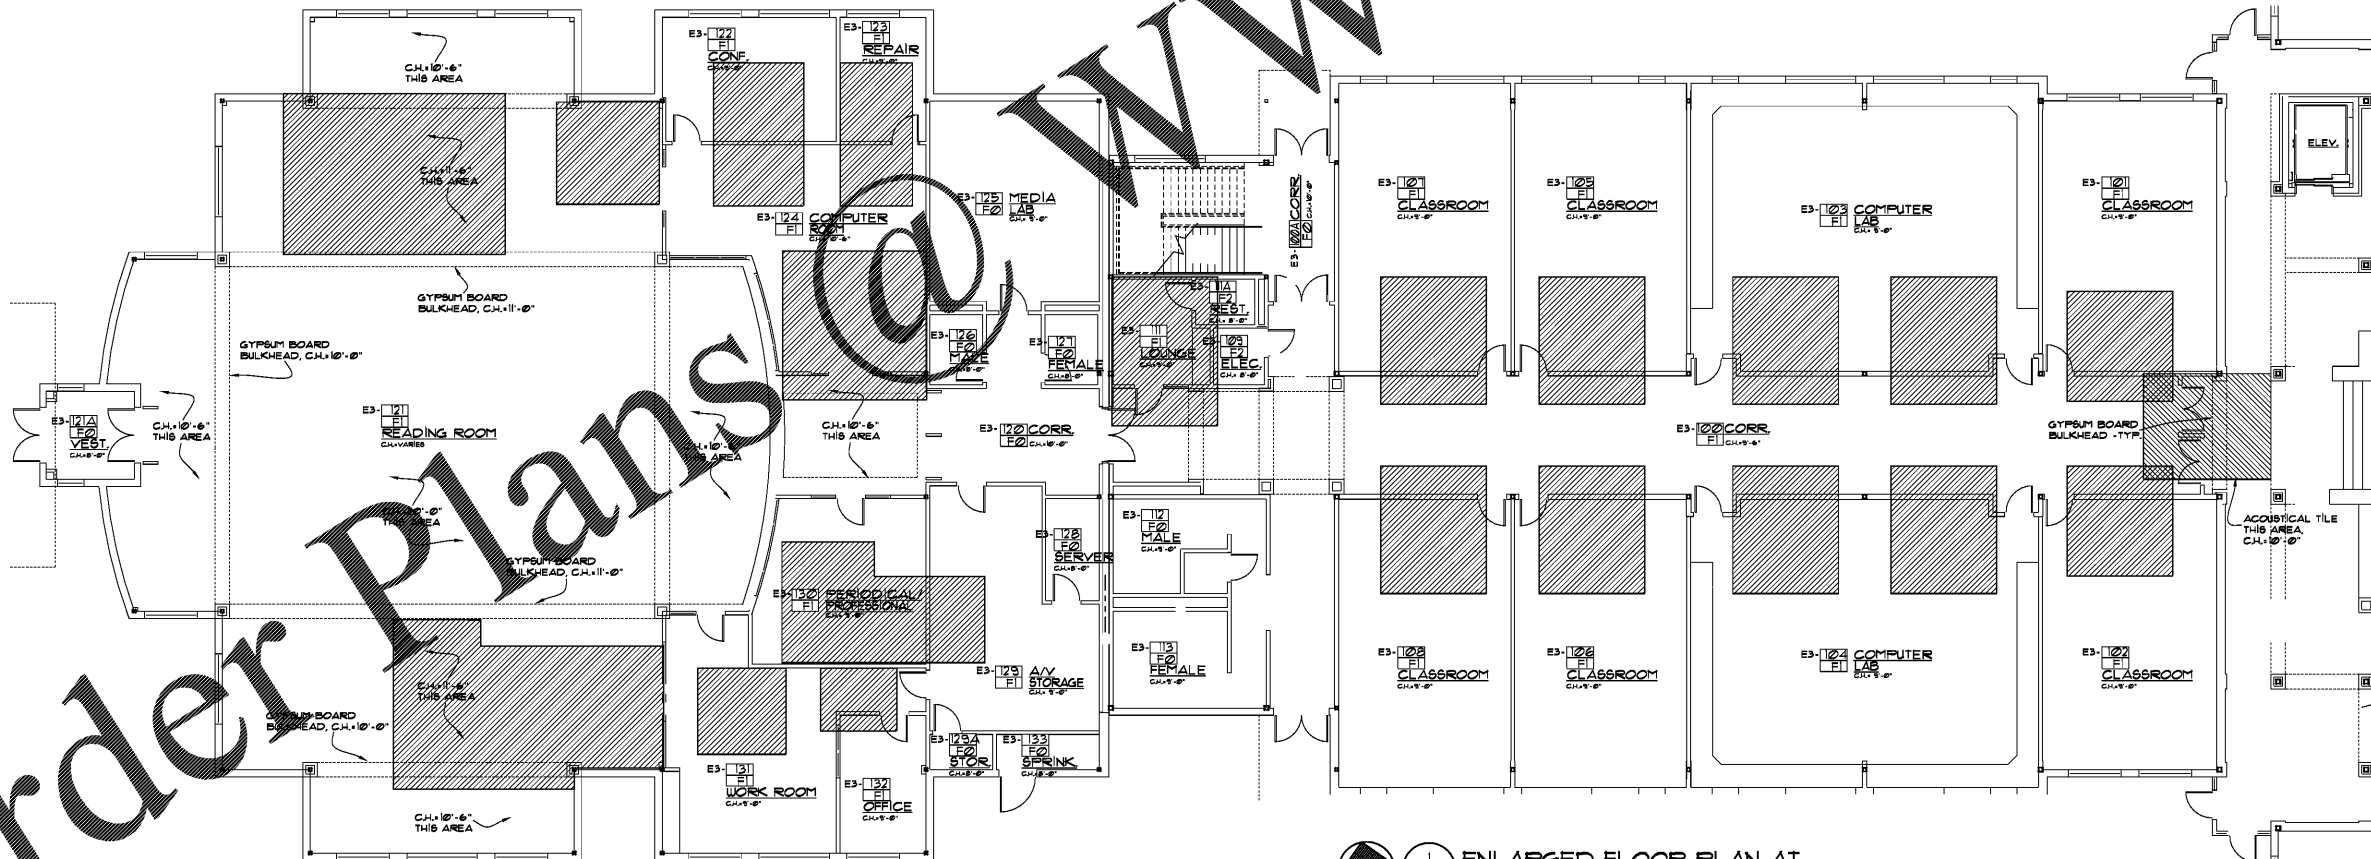

1 ENLARGED FLOOR PLAN AT BUILDING "E3"-MEDIA CENTER

DRAWING ISSUE RECORD		
DATE	REVISION	NO.
10/06/08	BID SET	

HYAC REPLACEMENT FOR NORTH OCOOEE HIGH SCHOOL
 EC: 108-010
 FOR THE
 OCOOEE COUNTY BOARD OF EDUCATION
 WATKINSVILLE, GEORGIA
 DATE: SEPT. 14, 2008
 SHEET NO. 34 - 008-18
 SHEET BY: J.L.

cunningham forhand matthews moe
 cunningham, forhand, matthews & moore, architects, inc. - 2011 manchester street, n.e. - atlanta, georgia 30324 - phone (404) 873-2152

