

NOTE: CONTRACTOR SHALL PROVIDE ALL-WEATHER SURFACE FOR FIRE ACCESS DURING CONSTRUCTION



CHAPMAN GRIFFIN LANIER SUSSENBACH ARCHITECTS
 5800 RAIDER DRIVE NW SANDY SPRINGS, GA 30228
 404.733.5493
 RELEASED FOR CONSTRUCTION



DATE	NO.	DESCRIPTION
03/28/18		CODE PRELIMINARY SUBMITTAL / DESIGN DEVELOPMENT
06/18/18		CODE PRELIMINARY SUBMITTAL / SITE CONSTRUCTION DOCUMENTS
08/17/18		CODE CHECK SET / PERMIT SET
10/10/18		FINAL CODE SUBMITTAL / ISSUED FOR PROPOSALS
11/01/18		

DOE FACILITY CODE 680-3086
RIVERWOOD HIGH SCHOOL - PHASE 3-8 AUDITORIUM/GYMNASIUM ADDITION
 5800 RAIDER DRIVE NW SANDY SPRINGS, GA 30228
 FULTON COUNTY SCHOOLS RFP NO. 411-19


FIRE SITE & OVERALL UTILITY PLAN

PROJECT NO.	16015.02
DATE	09.17.18
DRAWN BY	KWW
CHECKED BY	HOB
SHEET NO.	

C-520

CHAPMAN GRIFFIN LANIER SUSSENBACH ARCHITECTS
 400 Galleria Pkwy, Suite 100, Atlanta, Ga 30339, Phone: 404.733.5493

24-HR CONTACT INFORMATION
CHAD A. WORD
 FULTON COUNTY SCHOOLS
 OWNER'S REPRESENTATIVE
 470-254-3355

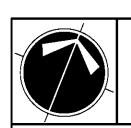


CAUTION

THE UTILITIES SHOWN ARE BASED ON THE CONTRACTOR'S CONVEINENCE ONLY. THERE MAY BE OTHER UTILITIES NOT SHOWN ON THESE PLANS. THE DESIGN PROFESSIONAL ASSUMES NO RESPONSIBILITY FOR THE LOCATIONS SHOWN AND IT SHALL BE THE CONTRACTOR'S RESPONSIBILITY TO VERIFY THE LOCATION OF UTILITIES WITHIN THE LIMITS OF THE WORK. DAMAGE TO EXISTING UTILITIES BY THE CONTRACTOR FROM THEIR OPERATIONS SHALL BE THE SOLE RESPONSIBILITY OF THE CONTRACTOR.

811 Know what's below. Call before you dig. Dial 811 Or Call 800-282-7411

CONTRACTOR SHALL BE RESPONSIBLE TO OBTAIN THE SERVICES OF A PRIVATE UTILITY LOCATOR PRIOR TO THE COMMENCEMENT OF CONSTRUCTION. CONTRACTOR SHALL PAY FOR SAID SERVICES. CONTRACTOR SHALL IMMEDIATELY REPAIR ALL UTILITIES DAMAGED BY CONSTRUCTION ACTIVITIES, AT NO ADDITIONAL COST TO THE OWNER.

CONTRACTOR SHALL BE RESPONSIBLE FOR COMPACTION OF BACKFILL OF ALL UTILITY TRENCHES WITHIN ITS WORK LIMITS. THIS INCLUDES TRENCHES DUG AND BACKFILLED BY LOCAL UTILITIES, SUCH AS POWER, GAS, TELEPHONE, ETC. CONTRACTOR SHALL PROVIDE ADDITIONAL BACKFILL AND COMPACTION AS NECESSARY, IF SETTLEMENT OCCURS.

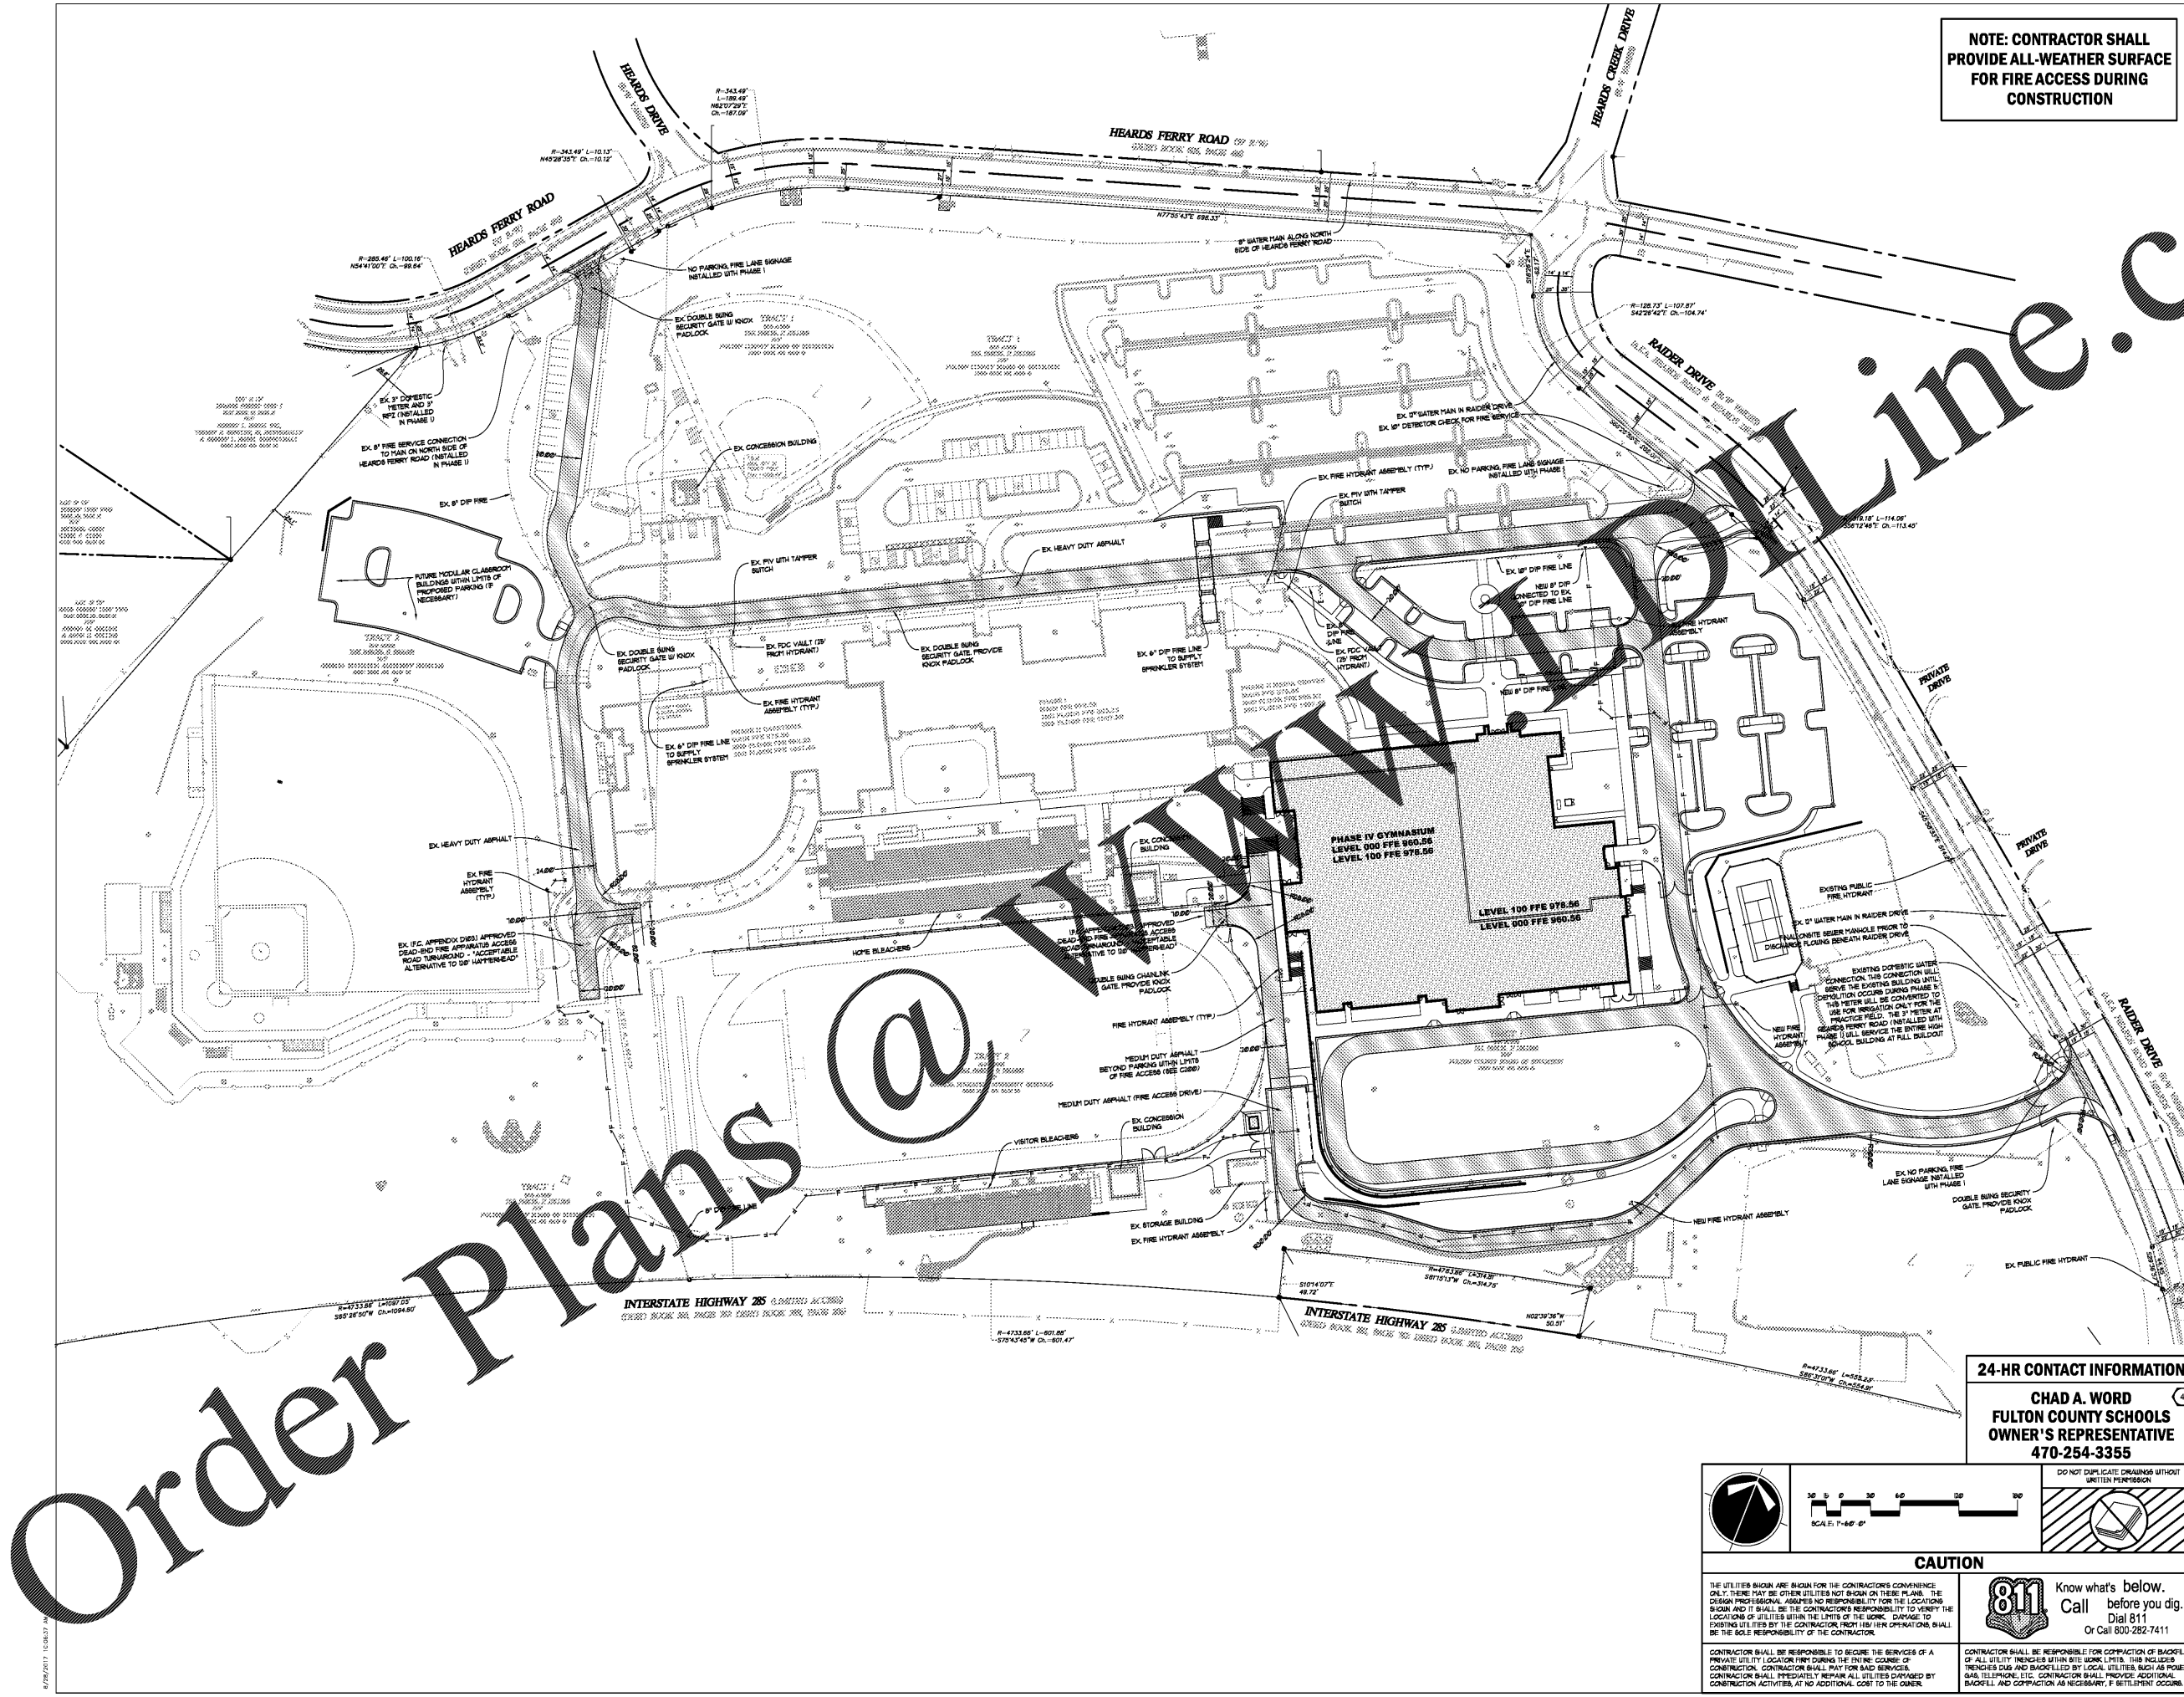

Order Plans @ **www.dolline.com**