



CHAPMAN GRIFFIN LANIER SUSENBACH ARCHITECTS
 ARCHITECTS
 2018

RELEASED FOR CONSTRUCTION



DATE	NO.	DESCRIPTION
01/27/18	1	SCHEMATIC DESIGN SUBMITTAL
01/19/18	2	SCHEMATIC DESIGN DEVELOPMENT
01/17/18	3	SCHEMATIC DESIGN DEVELOPMENT
01/10/18	4	SCHEMATIC DESIGN DEVELOPMENT
01/01/18	5	FINAL SCHEMATIC SUBMITTAL ISSUED FOR PROPOSALS


DATE	NO.	DESCRIPTION
01/27/18	1	SCHEMATIC DESIGN SUBMITTAL
01/19/18	2	SCHEMATIC DESIGN DEVELOPMENT
01/17/18	3	SCHEMATIC DESIGN DEVELOPMENT
01/10/18	4	SCHEMATIC DESIGN DEVELOPMENT
01/01/18	5	FINAL SCHEMATIC SUBMITTAL ISSUED FOR PROPOSALS

DOE FACILITY CODE: 660-3066
 RIVERWOOD HIGH SCHOOL PHASE 3-8
 AUDITORIUM/GYMNASIUM ADDITION
 5900 RAIDER DRIVE NW SANDY SPRINGS, GA 30328
 FULTON COUNTY SCHOOLS RFP NO. 411-19

CHAPMAN GRIFFIN LANIER SUSENBACH ARCHITECTS
 400 Galleria Place, Suite 100 Atlanta, Ga 30339 Phone: 404.733.5493

PROJECT NO. 16015.02
 DATE: 09/17/18
 DRAWN BY: Author
 CHECKED BY: Checker

PROJECT TITLE
LEVEL 100 FLOOR PLAN - PART 2
 SHEET NO. **A-2.22A**

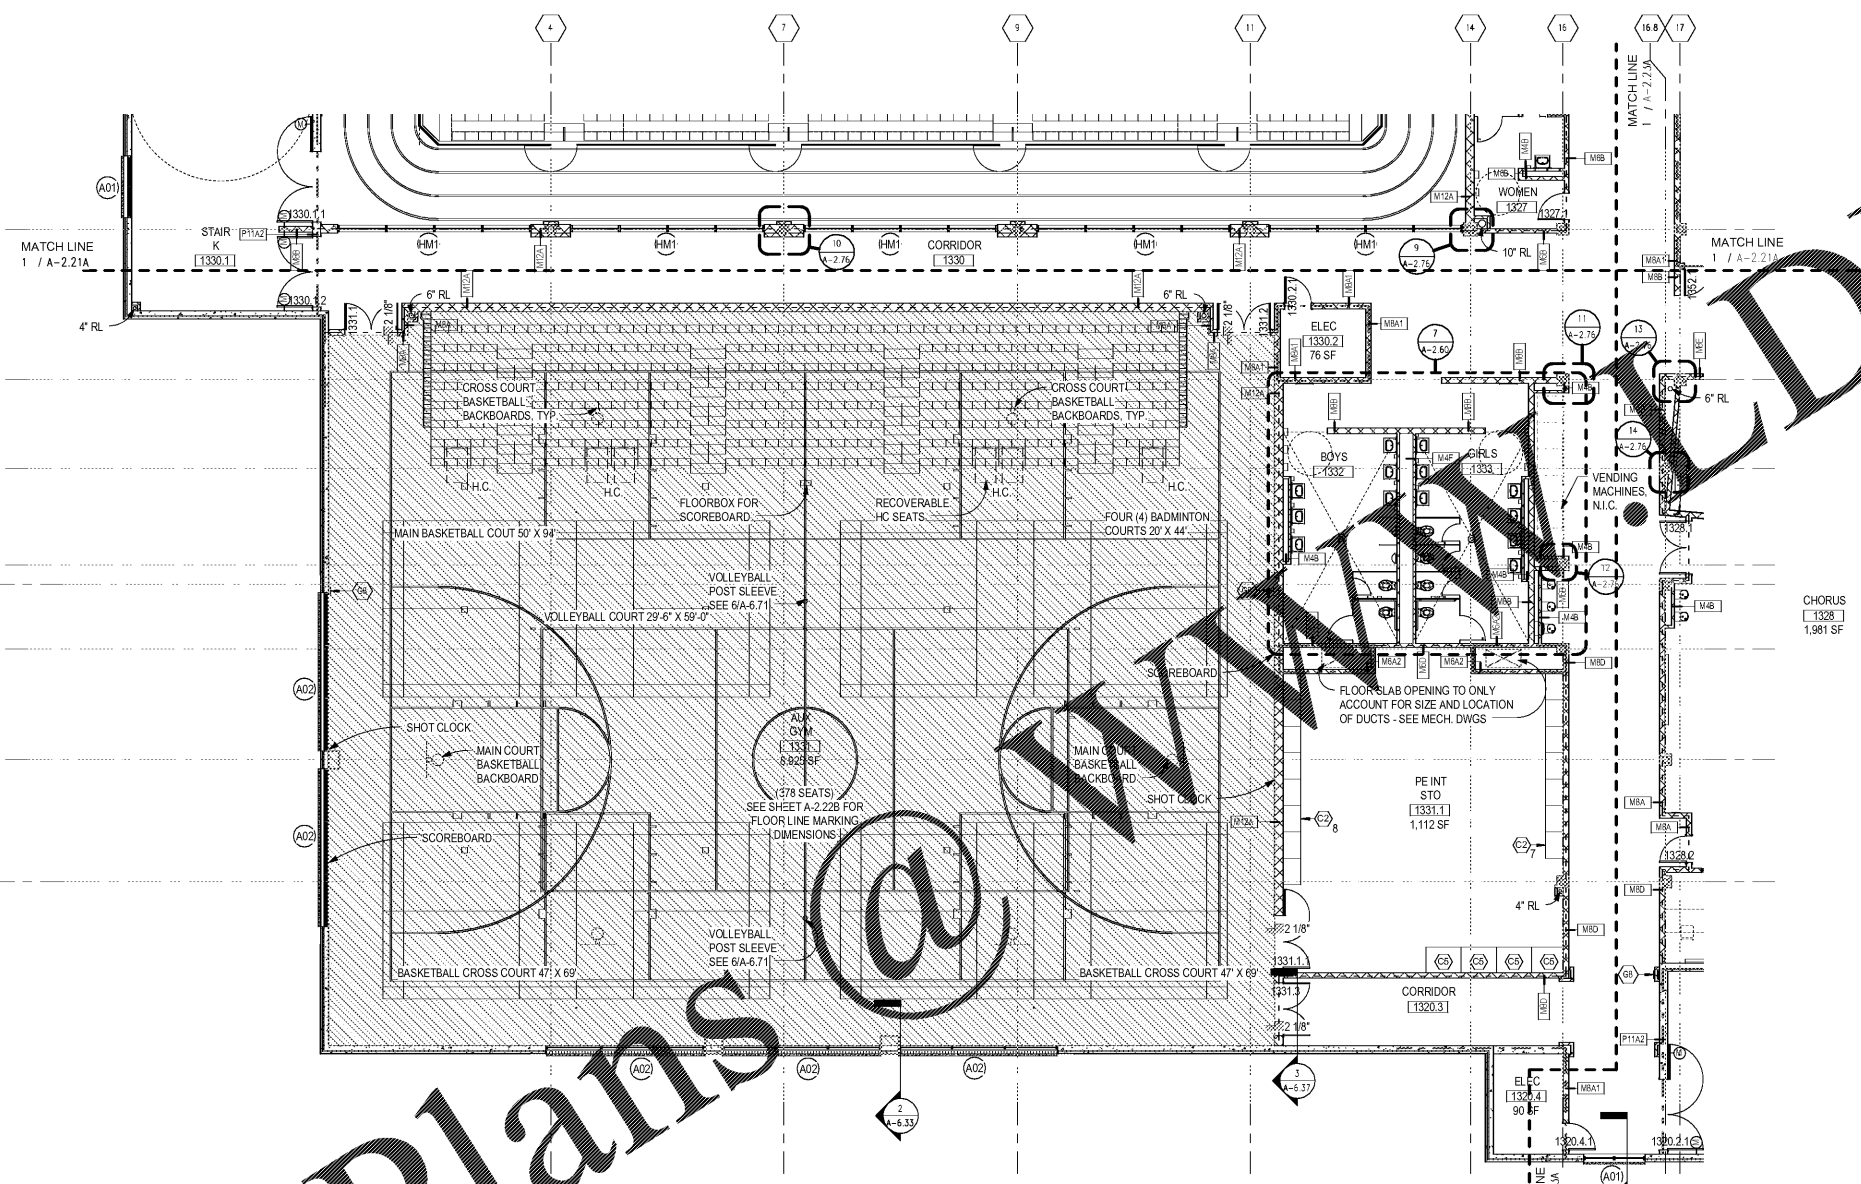


1 LEVEL 100 FLOOR PLAN - PART 2
 A-2.22A 1/8" = 1'-0"

- PLAN NOTES**
- REFER TO CLASSROOM ENLARGEMENTS FOR TYPICAL CLASSROOM ACCESSORIES TO BE PROVIDED IN ALL CLASSROOMS.
 - FOR EXACT EXTERIOR CONTROL JOINTS AND DOWNSPOUT LOCATIONS SEE BUILDING ELEVATIONS. REFER TO TYPICAL CONTROL JOINT DETAILS ON SHEET A-1.12 COORDINATE WITH SPECIFICATIONS.
 - REFER TO SHEET A-1.10 & A-1.11 FOR PARTITION TYPES.
 - WALLS SURROUNDING A COLUMN, ADJACENT TO A LOCKER AND RESTROOM TOILET PARTITIONS SHALL BE PARTITION M4B-UNO.
 - REFER TO TYPICAL PLAN DETAILS FOR ALL FURRING ON COLUMNS & WALLS.
 - REFER TO SHEET A-8.22 FOR WINDOW FRAME ELEVATIONS.
 - REFER TO SHEET A-2.50 FOR CASEWORK, EQUIPMENT, & ACCESSORIES SCHEDULE.

PLAN LEGEND

---	SMOKE PARTITION	●	SPOT ELEVATION
---	1 HR FIRE	CJ	CONTROL JOINT
---	2 HR FIRE	M4B	PARTITION TYPE
---	2 HR SMOKE WALL	M4B	PARTITION TYPE
---	MATCH LINE	○	ACCESSORY & CASEWORK SYMBOL
XXXX-XXX	SHEET NUMBER FOR PLAN CONTINUATION	○	WINDOW TYPE
ROOM NAME	ROOM TAG	○	MAGNETIC DOOR HOLD OPEN DEVICE
150 SF	12'-0" x 8'-0"	1000	DOOR AND FRAME DESIGNATION, SEE DOOR SCHEDULE IN PROJECT MANUAL.
DEPRESSED SLAB; SEE PLANS FOR DEPTH			

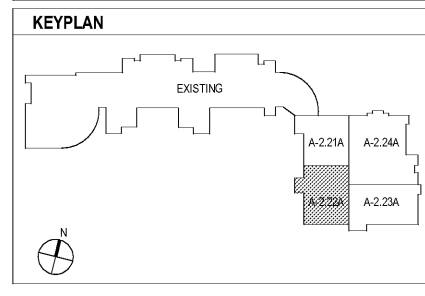

G
F
E
D
C
B
A
1
2
3
4
5
6
7
8
9

Order Plans @ www.OrderPlans.com