


Order Plans @ WWW.LDILLINE.COM

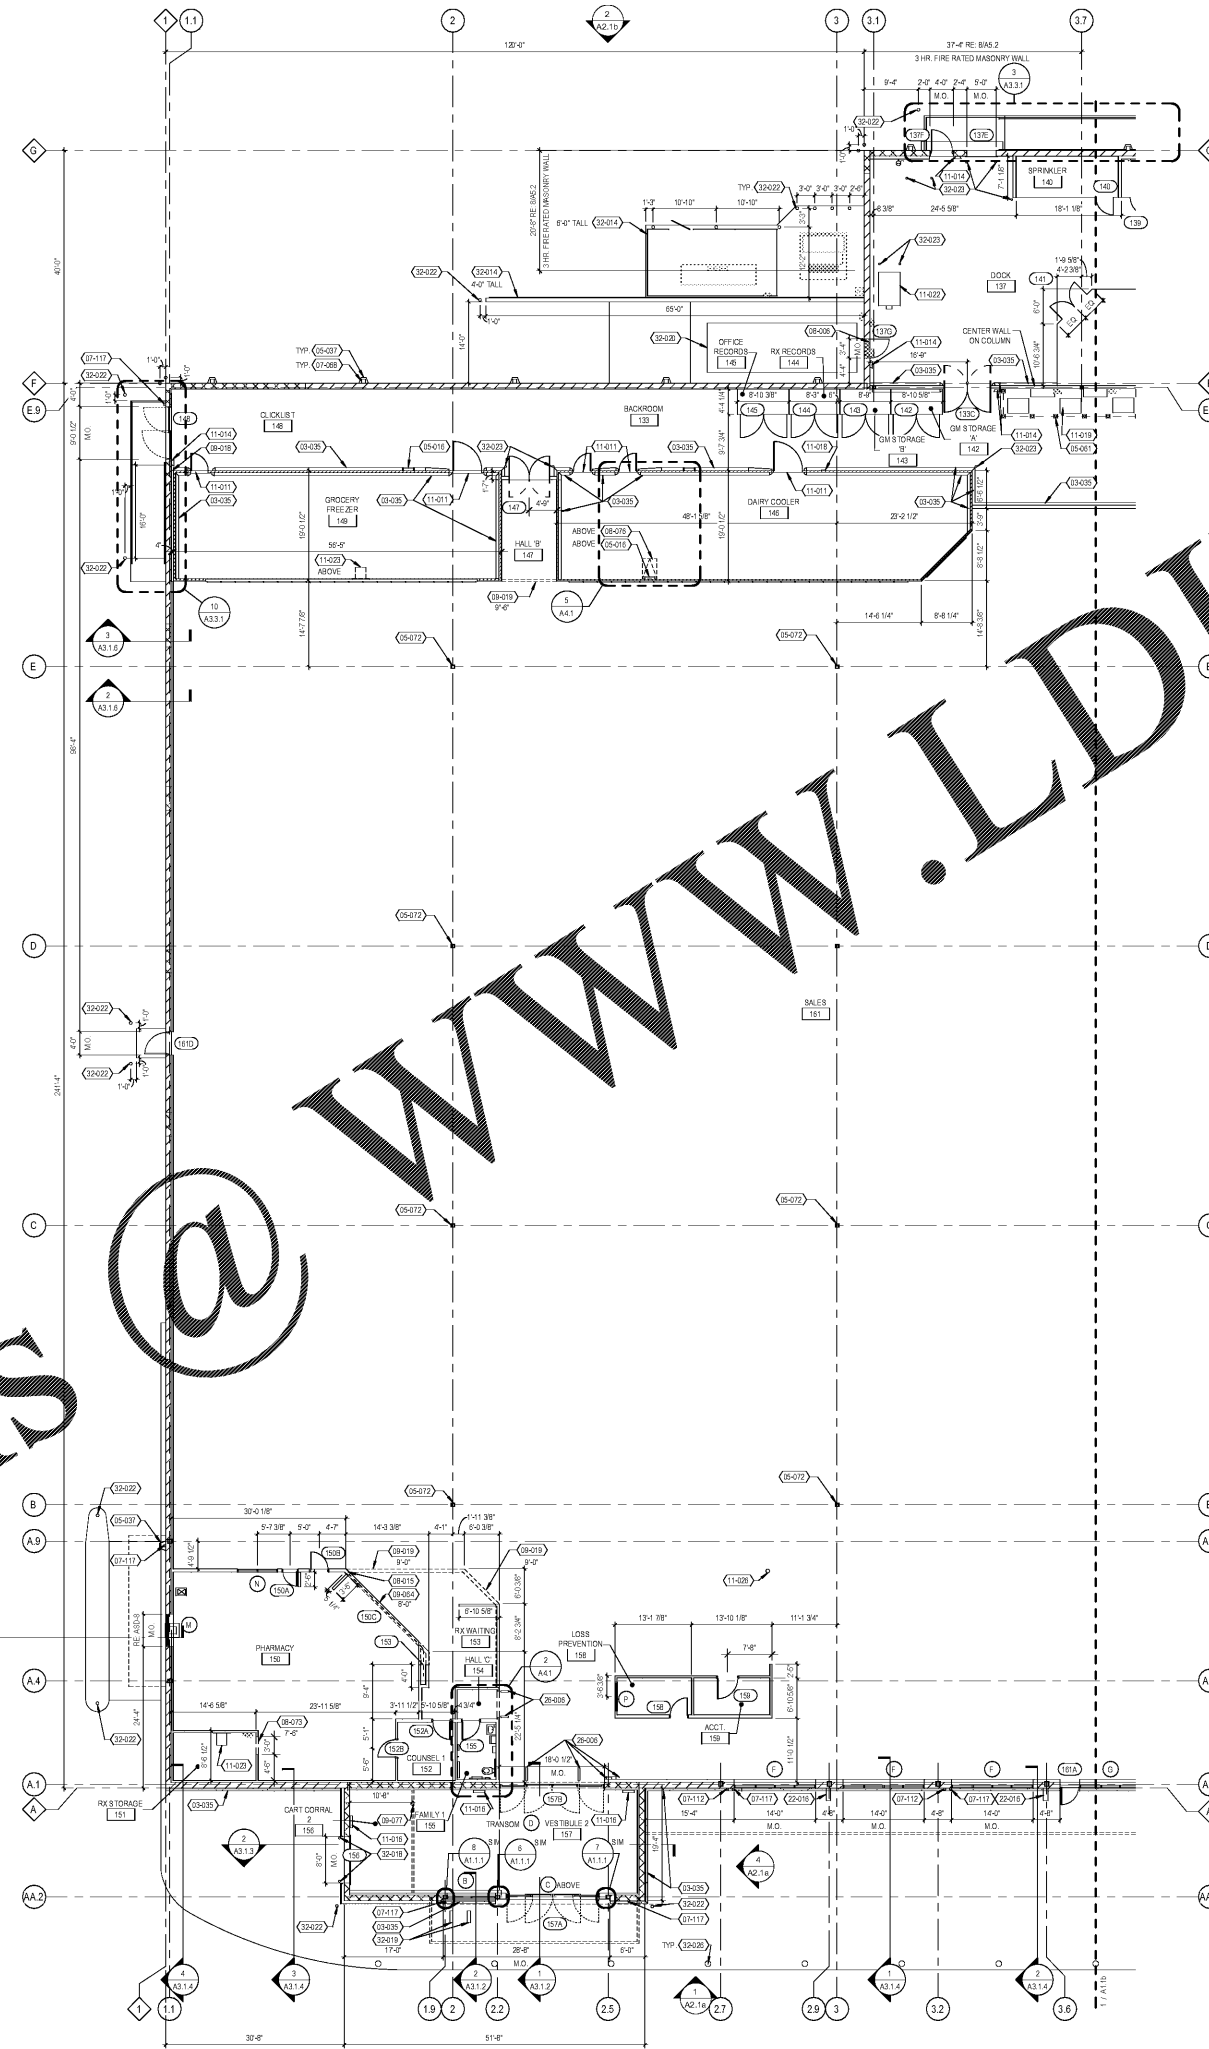

- ### GENERAL NOTES
1. ALL INSULATED PANELS ARE PROVIDED BY KROGER.
 2. ALL INTERIOR DIMENSIONS ARE TO FACE OF SUBSTRATE.
 3. ALL METAL SLABS IN INTERIOR PARTITIONS TO BE 3" UNLESS OTHERWISE NOTED. REFER TO A3.2 FOR STUD SPACING AND REFER TO SPECIFICATIONS FOR ADDITIONAL INFORMATION.
 4. CASE PROTECTION REQUIRED AT CORNERS OF FIXTURES SUBJECT TO DAMAGE. RE: FUTURE PLAN FOR QUANTITIES AND LOCATIONS OF REMOVABLE POSTS AND CORNER GUARDS (GEES, GEES-24 AND GEES). COORDINATE INSTALLATION WITH FINAL FIXTURE PLACEMENT. RE: ASD-14, ASD-16, AND ASD-16A FOR CORNER GUARD INSTALLATION INFORMATION. REMOVABLE POSTS AND CORNER GUARDS TO BE SUPPLIED AND INSTALLED BY CONTRACTOR.
 5. PIPE BOLLARDS GE44 ARE SUPPLIED AND INSTALLED BY CONTRACTOR. RE: ASD-154 AND ASD-154A.
 6. ENTRANCE DOOR ROLLER POSTS GE-47 ARE SUPPLIED AND INSTALLED BY CONTRACTOR. RE: ASD-20.
 7. ALL GWR, MR-30, CEMENTITIOUS BACKER BOARD AND INTERIOR PLYWOOD IS TO BE 1/2" UNLESS NOTED.
 8. REFER TO SHEET A3.2 SERIES FOR WALL TYPES.
 9. REFER TO A5.1 SERIES SHEETS FOR ARCHITECTURAL STANDARD DETAILS (ASD).
 10. REFER TO SHEETS F1.2 FOR FIRE ALARM & ANNUNCIATOR DETAILS.
 11. REFER TO SHEETS E1.2 FOR KEYWAYS.
 12. CONTRACTOR TO PROVIDE AND INSTALL BUILDING PLAN STORAGE. RE: GIBD-24 FOR ADDITIONAL INFORMATION.
 13. RE: A4.1.2 FOR FRAMING OF STUD WALLS AT INSULATED PANEL DOORS.
 14. FIRE EXTINGUISHERS SHALL BE PROVIDED AT ALL TIMES DURING CONSTRUCTION WITH A MAXIMUM TRAVEL DISTANCE OF 75 FEET.
 15. FIRE EXTINGUISHERS SHALL BE PROVIDED AT ALL TIMES DURING CONSTRUCTION WITH A MAXIMUM TRAVEL DISTANCE OF 75 FEET.
 16. LOCATIONS OF DOORS TO BE ADJUSTED TO WALL UNLESS NOTED.

- ### KEYNOTES
- 03-035 PRECAST CONCRETE CURB. RE: ASD-4 OR ASD-4A. FLARE CURB AROUND HUB DRAIN SHALL BE PROVIDED TO PROVIDE A MIN. OF 2" CONCRETE AT BACKROOM.
 - 03-016 METAL DOOR. RE: ASD-77.
 - 03-073 3" STEEL DOWNPOUT GUARD. P.F.06. RE: ASD-48.
 - 03-072 LIFT OUT GUARD. RE: ASD-41A.
 - 03-072 WRAP COLUMN PER ASD-151.
 - 03-088 PRE-FINISHED METAL SCUPPER, LEADER AND DOWNPOUT. RE: PLUMBING DWGS.
 - 03-112 PRE-FINISHED METAL DOWNPOUT. 4" x 4" U.N.D. M.D. DRAIN TO GRADE.
 - 03-117 PRE-FINISHED METAL DOWNPOUT. M.D. RE: PLUMBING DRAWINGS FOR SIZE AND CONTINUATION.
 - 03-028 COMPACTOR CHUTE DOOR. P.F.06 U.N.D. RE: ASD-21.
 - 03-019 BLINDING GRILLE FRAMING END.
 - 03-073 FRAMED OPENING SIZE INDICATED ON A1.1 - FLOOR PLAN.
 - 03-018 FILL IN SPACE NOT VISIBLE TO CUSTOMER WITH PLYWOOD. WHERE VISIBLE TO CUSTOMER, FILL IN SPACE WITH GRASS WITH BLOCKING AND CHALK. FILL IN SPACE GREATER THAN 3/4" WITH WOOD BLOCKING OR STUDS AND COVER WITH GRASS. ALL GRANTS TO BE FILLED TO TOP OF COULING/RECEIVED FINISHED CEILING.
 - 03-064 BLINDING GRILLE DROP. P.F.01. RE: ASD-60.
 - 11-011 PLASTIC HANGING STRIP DOOR.
 - 11-014 FLY ZAPPER - MOUNT AT 6'-0" A.F.F. TO BOTTOM.
 - 11-016 SCORGE FLY TRAPPER - MOUNT AT 6'-0" A.F.F.
 - 11-018 PROPOSITIONER.
 - 11-019 PROTOCOL AND ASSOC. EQUIP. RE: "R" DRAWINGS FOR ADDITIONAL INFORMATION.
 - 11-022 BALER.
 - 11-023 03" CABINET. RE: LOW VOLTAGE DRAWINGS.
 - 11-026 PAINTED PVC REFRIGERATION PIPING RISER. RE: RIBD-26 AND RIBD-26A.
 - 20-015 HOSE REEL MOUNTED TO WALL. REFER TO RIBD-47 AND PLUMBING DRAWINGS FOR EXACT LOCATION.
 - 20-016 GAS SERVICE. RE: ELECTRIC DRAWINGS.
 - 20-014 DECORATIVE METAL FENCE. RE: SPECIFICATIONS.
 - 20-018 ENTRANCE DOOR ROLLER POST. GE-47. RE: ASD-20.
 - 20-019 SINK RACK. RE: ASD-2.
 - 20-020 COMPACTOR. RE: ASD-114B.
 - 20-022 8" STEEL PIPE BOLLARD (GE44) CONCRETE FILLED. RE: ASD-154.
 - 20-023 4" STEEL PIPE BOLLARD (GE44) CONCRETE FILLED. RE: ASD-154A.
 - 20-026 PRECAST CONCRETE BOLLARD. RE: ASD-151.

- ### NOTE
- PROVIDE WOOD BLOCKING AT THE FOLLOWING LOCATIONS:
- CASEWORK WALLS
 - CASEWORK UPPER AND LOWER CABINETS
 - HOSE RACKS
 - ISOLET PARTITIONS AND ACCESSORIES (RE: A4.1 FOR ADDITIONAL INFORMATION)
 - MISC. CASEWORK OPERATOR (RE: ASD-46, ASD-46A, OR ASD-46B AS APPLICABLE)
 - WALL MOUNTED DESKS (RE: GIBD-16 AT INSULATED PANELS)
 - WALL MOUNTED SHELVING (RE: GIBD-16 AT INSULATED PANELS)
 - POST RACKS
 - MOP/BROOM RACKS
 - HANG LAMP FIXTURES
 - CLEANING CENTER EQUIPMENT AT STUD WALLS (RE: GIBD-6)
 - STAIR HANDRAILS AND GUARDRAILS
 - WALL MOUNTED TELEVISIONS
 - EQUIPMENT RACK
 - WALL CABINETRY
 - LITTLE CLINC EQUIPMENT AND FIXTURES

- ### LEGEND
- DOOR TAG. RE: DOOR SCHEDULE. A6.1
 - WINDOW TAG. RE: WINDOW SCHEDULE. A6.1
 - MASONRY WALL
 - COOLER PANEL WALL
 - STUD WALL
 - MASONRY WALL

FLOOR PLAN - WEST
SCALE: 3/32" = 1'-0"

EXECUTED BY: GB
REVIEWED BY: AF

CONCERNATI: 800 W. 8TH ST. SUITE 200, SEATTLE, WA 98101
DENVER: 875 BROADWAY, SUITE 1000, DENVER, CO 80202
DALLAS: 1500 N. GILBERT ST., SUITE 100, DALLAS, TX 75203
SEATTLE: 900 2nd Avenue, Suite 2000, Seattle, WA 98104

www.zachry.com
300.499.4949

architecture + design

CONSULTANTS

OWNER

DATE: 03/16
10/20/18 90% OWNER REVIEW
11/01/18 100% BID PERMIT

DATE	REVISION

PROJECT TITLE
**KROGER STORE
R543**

1059 W. Mercury Blvd.
Hampton, VA 23066

COMMISSION NO: 518344
ISSUE DATE: 11/01/18

SHEET TITLE
**FLOOR PLAN -
WEST**

SHEET NO.
A1.1a