

**GENERAL NOTES**

1. ALL INSULATED PANELS ARE PROVIDED BY KROGER.
2. ALL INTERIOR DIMENSIONS ARE TO FACE OF SUBSTRATE.
3. ALL METAL SLABS IN INTERIOR PARTITIONS TO BE 3/8" UNLESS OTHERWISE NOTED. REFER TO AS 2.1 FOR STUD BRACING AND REFER TO SPECIFICATIONS FOR ADDITIONAL INFORMATION.
4. CASE PROTECTION REQUIRED AT CORNERS OF FIXTURES SUBJECT TO DAMAGE. RE: FUTURE PLAN FOR QUANTITIES AND LOCATION OF REMOVABLE POSTS AND CORNER GUARDS (GEES, GEES-24 AND GEES3). COORDINATE INSTALLATION WITH FINAL FUTURE PLACEMENT. RE: ASD-118, ASD-163, AND ASD-168A FOR CORNER GUARD INSTALLATION INFORMATION. REMOVABLE POSTS AND CORNER GUARDS TO BE SUPPLIED AND INSTALLED BY CONTRACTOR.
5. PIPE BOLLARDS GE44K ARE SUPPLIED AND INSTALLED BY CONTRACTOR. RE: ASD-154 AND ASD-154A.
6. ENTRANCE DOOR ROLLER POSTS GE-47 ARE SUPPLIED AND INSTALLED BY CONTRACTOR. RE: ASD-20.
7. ALL GWR, WR, RC, CEMENTITIOUS BACKER BOARD AND INTERIOR PLYWOOD IS TO BE 1/2" UNL.
8. REFER TO SHEET AS 2.2 SERIES FOR WALL TYPES.
9. REFER TO AS 1 SERIES SHEETS FOR ARCHITECTURAL STANDARD DETAILS (ASD).
10. REFER TO SHEETS F 1.2 FOR FIRE ALARM & ANNUNCIATOR PANELS.
11. REFER TO SHEETS E 1.2 FOR KEYPADS.
12. CONTRACTOR TO PROVIDE AND INSTALL 'BUILDING PLAN STORAGE' RE: GIBD-24 FOR ADDITIONAL INFORMATION.
13. RE: 2X6 1 1/2" FOR FRAMING OF STUD WALLS AT INSULATED PANEL DOOR.
14. FIRE EXTINGUISHERS SHALL BE PROVIDED AT ALL TIMES DURING CONSTRUCTION WITH A MAXIMUM TRAVEL DISTANCE OF 75 FEET.
15. FIRE EXTINGUISHERS SHALL BE PROVIDED AT ALL TIMES DURING CONSTRUCTION WITH A MAXIMUM TRAVEL DISTANCE OF 75 FEET.
16. LOCAL CODES FOR DOOR FROM ADJACENT WALL UNL.

**KEYNOTES**

- 03-033 ELECTRICAL EQUIPMENT CONCRETE PROTECTION PAD. RE: ASD-92
- 03-034 WOOD FLOOR PAD
- 03-035 CONCRETE CURB. RE: ASD OR ASD-4A. FLARE CURB AROUND HUB DRAIN. CURB AS REQUIRED TO PROVIDE A MIN. OF 2" CONCRETE AT BACKROOM AREAS.
- 03-036 METAL LADDER. RE: ASD-77
- 03-037 1/4" STEEL DOWNSPOUT GUARD, P-06. RE: ASD-48
- 03-040 STAINLESS STEEL COLUMN WRAP. RE: ASD-43
- 03-041 LIFT OUT QUADRANT. RE: ASD-41A
- 03-072 WRAP COLUMN PER ASD-57
- 03-080 DOCK DOOR PROTECTOR. RE: ASD-157
- 03-082 PRE-FINISHED METAL SUPPLIER LADDER AND DOWNSPOUT. RE: PLUMBING DWGS.
- 03-112 PRE-FINISHED METAL DOWNSPOUT, 4"Ø UNL. 48"Ø DRAIN TO GROUND.
- 03-113 PRE-FINISHED METAL DOWNSPOUT, MISC. RE: PLUMBING DRAWINGS FOR SIZE AND CONTINUATION.
- 03-073 FRAMED OPENING SIZE INDICATED ON A 1 - FLOOR PLAN.
- 03-074 PROVIDE OPENINGS IN WALLS AS REQUIRED FOR EQUIPMENT PROVIDE A 1" GAP AROUND EQUIPMENT BETWEEN EQUIPMENT AND FINISHED OPENING SURFACE. WRAP FINISHED OPENING WITH STAINLESS CHANNEL FRAME. RETURN ON FRAME TO BE 8"
- 03-087 WINDOW TO BE PROVIDED BY INSULATED PANEL MANUFACTURER
- 03-088 FILL IN SPACE NOT VISIBLE TO CUSTOMER WITH PLYWOOD. WHERE VISIBLE TO CUSTOMER FILL IN SPACE 3/4" OR LESS WITH BACKER ROD AND CAULK. FILL IN SPACE GREATER THAN 3/4" WITH WOOD BLOCKS OR STUDS AND COVER WITH GWR. ALL JOINTS TO BE FILLED TO TOP OF COULDFORMER FINISHED CEILING.
- 11-001 DOCK LEVELER. RE: ASD-15 AND STRUCTURAL DRAWINGS
- 11-003 DOCK SEAL.
- 11-005 WALL BRACKET FOR TRUCK UNLOADING LIGHT. RE: ASD-42 & ASD-62R.
- 11-011 PLASTIC HANGING STRIP DOOR
- 11-014 FLY ZAPPER - MOUNT AT 4'Ø A.F.F. TO BOTTOM
- 11-015 FLY TRAP/SPR - MOUNT AT 4'Ø A.F.F. TO BOTTOM
- 11-016 SCIENCE FLY TRAP/SPR - MOUNT AT 4'Ø A.F.F.
- 11-018 PROPORITIONER
- 11-019 PRO DCO, AND ASSOC. EQUIP. RE: "R" DRAWINGS FOR ADDITIONAL INFORMATION.
- 11-026 PAINTED PVC REFRIGERATION PIPING RISER. RE: RIBD-36 AND RIBD-36A.
- 12-021 ROLLER BRUSHES. RE: SPECIFICATIONS
- 12-045 STARBUCKS DATUM POINT. RE: MEP AND STARBUCKS DRAWINGS.
- 12-025 DIGITAL MONITOR FOR MENU BOARDS. COORDINATE PLACEMENT WITH FUTURE PLANT. RE: ELECTRICAL DRAWINGS.
- 23-004 GAS METER. RE: PLUMBING DRAWINGS
- 23-006 EAS DEVICE. RE: ELECTRICAL DRAWINGS
- 23-021 MOBILE GENERATOR CONNECTION. RE: ELECTRICAL DRAWINGS
- 33-014 DECORATIVE METAL FENCE. RE: SPECIFICATIONS.
- 33-018 ENTRANCE DOOR ROLLER POST. GE-47. RE: ASD-20
- 33-019 SMC RACK. RE: 104-2
- 33-022 6" STEEL PIPE BOLLARD (GE44) CONCRETE FILLED. RE: ASD-154
- 33-023 4" STEEL PIPE BOLLARD (GE44) CONCRETE FILLED. RE: ASD-154A
- 33-026 PRECAST CONCRETE BOLLARD. RE: ASD-161

**NOTE**

- PROVIDE WOOD BLOCKING AT THE FOLLOWING LOCATIONS:
- GATES
  - CASEWORK WALLS
  - CASEWORK UPPER AND LOWER CABINETS
  - HOSE RACKS
  - ISLE PARTITIONS AND ACCESSORIES RE: A4.1 FOR ADDITIONAL INFORMATION
  - BASKET DOOR OPERATOR (RE: ASD-46, ASD-46A OR ASD-168 AS APPLICABLE)
  - WALL MOUNTED DESKS (RE: GIBD-15A AT INSULATED PANELS)
  - WALL MOUNTED BEHAVING (RE: GIBD-46 AT INSULATED PANELS)
  - POT TRAYS
  - HOOKROOM RACKS
  - HAND LAUNDRY
  - CLEANING CENTER EQUIPMENT AT STUD WALLS (RE: GIBD-6)
  - STAR HANDRAILS AND GUARDRAILS
  - WALL MOUNTED TELEVISIONS
  - EQUIPMENT RACK
  - WALL CABINET
  - LITTLE CLINIC EQUIPMENT AND FIXTURES

**LEGEND**

- (S) DOOR TAG. RE: DOOR SCHEDULE, A4.1
- (W) WINDOW TAG. RE: WINDOW SCHEDULE, A4.1
- (M) MASONRY WALL
- (C) COOLER PANEL WALL
- (S) STUD WALL
- (M) MASONRY WALL

**FLOOR PLAN - EAST**  
SCALE: 3/32" = 1'-0"


EXECUTED BY: GB  
REVIEWED BY: AF

000 W. 8th St. Ste. 2000  
CINCINNATI, OH 45202  
000 W. 8th St. Ste. 2000  
DENVER, CO 80202  
000 W. 8th St. Ste. 2000  
DALLAS, TX 75201  
000 W. 8th St. Ste. 2000  
SEATTLE, WA 98101

creating architecture  
www.creatingarchitecture.com  
303.699.9499

architecture + design

OWNER



DATE: 03/09  
12/22/18 90% OWNER REVIEW  
11/01/18 100% PERMIT

DATE REVISION


PROJECT TITLE  
**KROGER STORE  
R543**

1059 W. Mercury Blvd.  
Hampton, VA 23666

COMMISSION NO: 518344  
ISSUE DATE: 11/01/18

SHEET TITLE  
**FLOOR PLAN -  
EAST**

SHEET NO.  
**A1.1b**

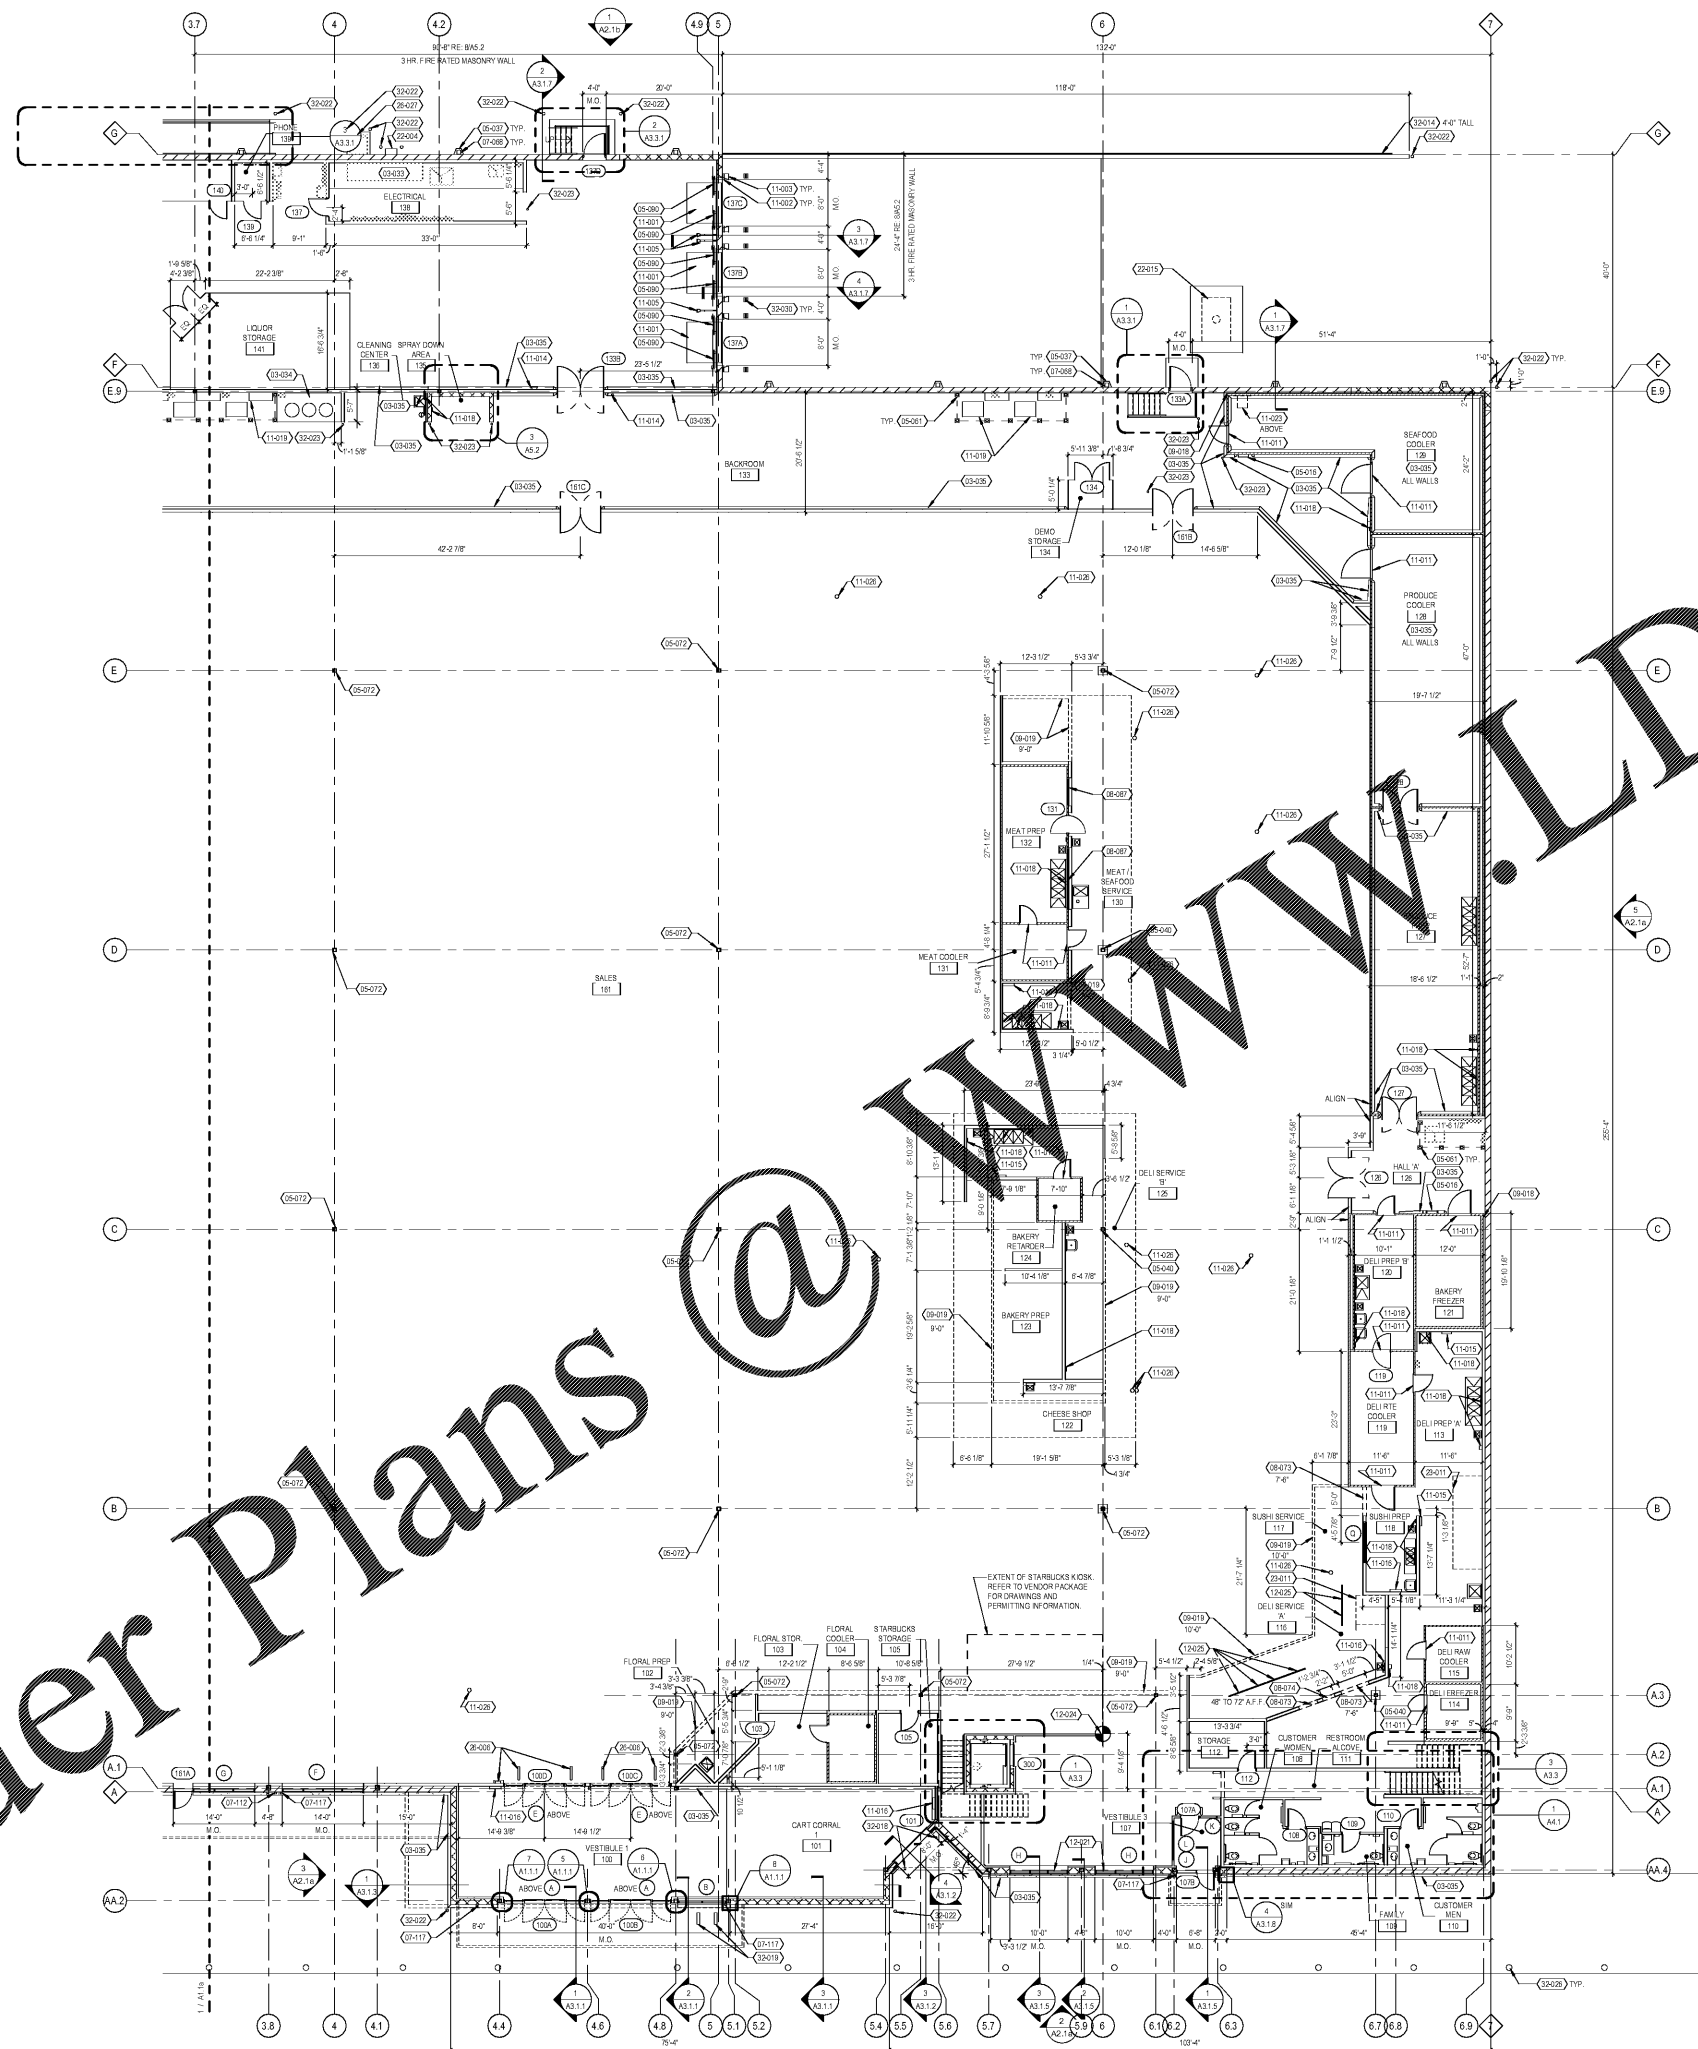

**Order Plans @**

**WWW.LDLINE.COM**

THIS DOCUMENT IS THE PROPERTY OF LDLINE.COM. IT IS TO BE USED FOR THE PROJECT AND NOT BE REPRODUCED OR COPIED IN ANY MANNER WITHOUT THE WRITTEN PERMISSION OF LDLINE.COM. THE CONTENTS OF THIS DOCUMENT ARE THE PROPERTY OF LDLINE.COM.