


KEYED NOTES

M23 KROGER FURNISHED SPLIT SYSTEM PROVIDED WITH LOW AMBIENT KIT AND WIND BATTERIES. MOUNT PER MANUFACTURER'S RECOMMENDATIONS. ROUTE REFRIGERANT LINES THROUGH ROOF TO CONDENSING UNIT PER MANUFACTURER'S GUIDELINES. ROUTE INSULATED CONDENSATE TO HUB DRAIN IN AREA. COORDINATE ORDERING OF REFRIGERANT LINES SET WITH OWNER'S PROJECT MANAGER. REFERENCE HSD-11 FOR ADDITIONAL INFORMATION.  
M42 ROOF MOUNTED REFRIGERATION CONDENSERS SHOWN FOR COORDINATION PURPOSES.

CINCINNATI 600 Vine Street, Suite 200, Cincinnati, OH 45202  
DENVER 1475 Broadway, Suite 200, Denver, CO 80202  
HOUSTON 15000 Katy Road, Suite 200, Houston, TX 77050  
LOS ANGELES 10000 Wilshire Blvd, Suite 200, Los Angeles, CA 90024  
MINNEAPOLIS 1000 Hennepin Avenue, Suite 200, Minneapolis, MN 55402  
NEW YORK 1000 Avenue of the Americas, Suite 200, New York, NY 10020  
PHOENIX 1000 North Central Expressway, Suite 200, Phoenix, AZ 85004  
SAN ANTONIO 1000 North Loop West, Suite 200, San Antonio, TX 78207  
SEATTLE 1000 5th Avenue, Suite 200, Seattle, WA 98101

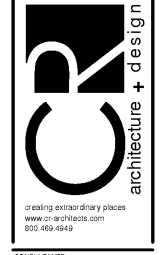

creating extraordinary places  
www.cr-architects.com  
800-492-6842



150 ALEXANDRIA PARK SUITE 11  
FT. THOMAS, KENTUCKY 40310  
910-442-8256  
910-442-8256 FAX

OWNER



DATE	ISSUE
10/23/2018	5% OWNER REVIEW
11/01/2018	100% PERMIT

DATE	REVISION
------	----------

PROJECT TITLE  
KROGER STORE  
R543


MERCURY BLVD.  
HAMPTON, VA

COMMISSIONING: 517315  
ISSUE DATE: 10/23/2018

SHEET TITLE  
HVAC ROOF PLAN  
AND DETAILS

SHEET NO.  
M1.2

©2019 Architectural Resources, Inc.

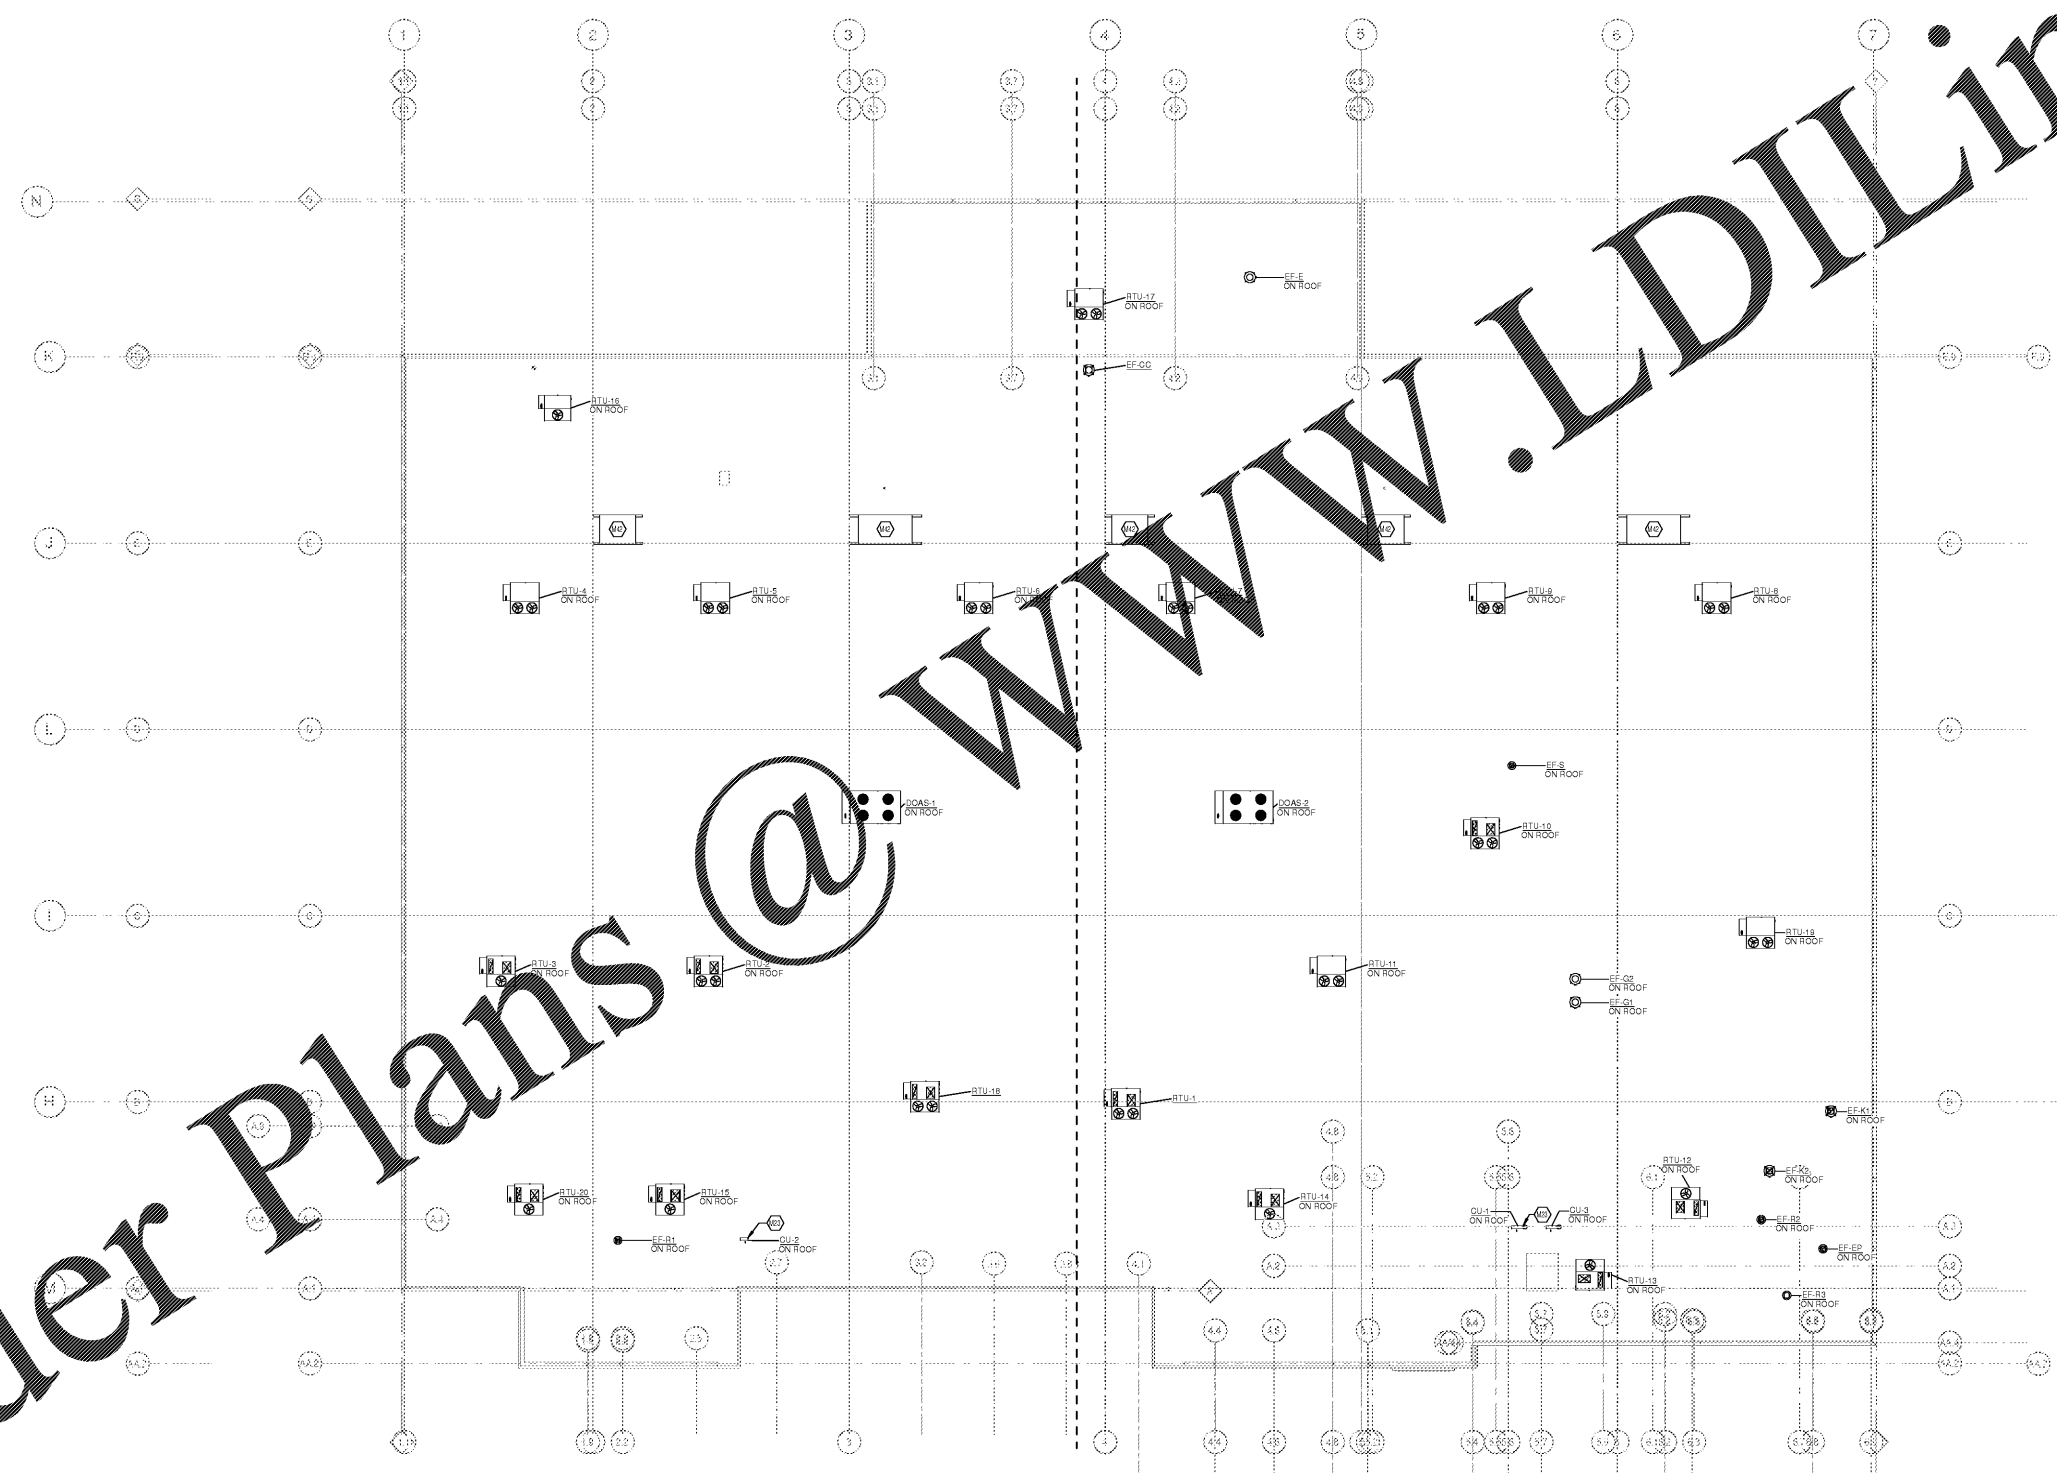

1 HVAC ROOF PLAN AND DETAILS  
1/16" = 1'-0"

2" REFERENCE LINE

OWNER'S USE ONLY  
DATE: 11/01/2018 1:46:51 PM

Order Plans @

WWW.LDILine.com