


OWNERSHIP OF INSTRUMENTS OF SERVICE  
 All notes, plans, specifications, drawings, schedules, and data, when approved by the Consultant, shall remain the property of the Consultant. No part of this document may be reproduced, stored in a retrieval system, or transmitted in any form or by any means, electronic, mechanical, photocopying, recording, or by any information storage and retrieval system, without the prior written permission of the Consultant.

11/10/2018 1:28:41 PM

ENERGY MANAGEMENT ROOF PLAN AND DETAILS - WEST  
 3/32" = 1'-0"

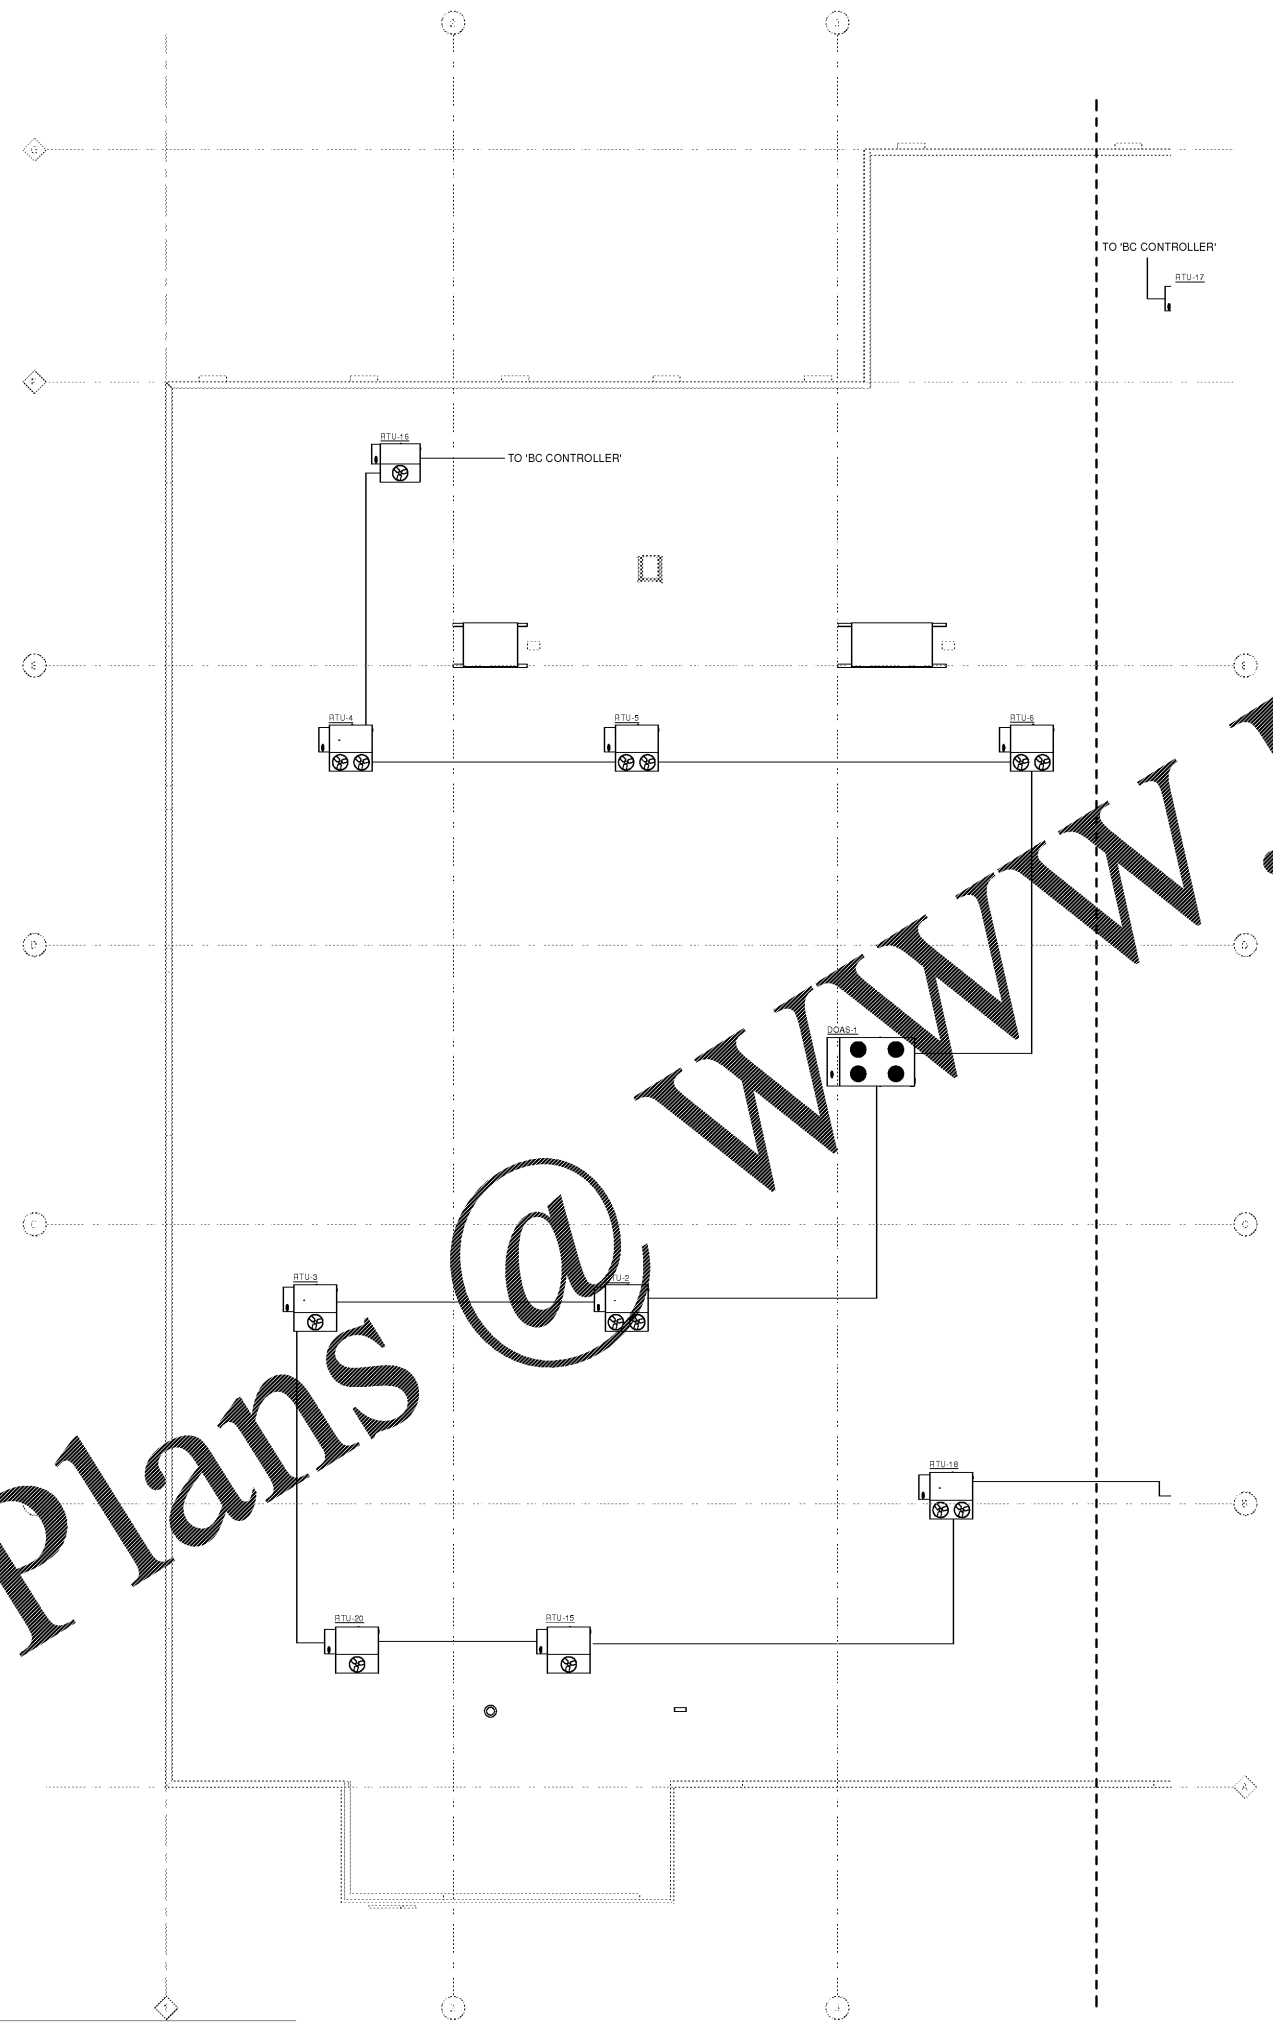

Order Plans @ WWW.LDILine.com

CONSULTANTS

**CR** architecture + design  
 creating extraordinary places  
 www.cr-architects.com  
 800-450-4343

CINCINNATI 600 Vine Street, Suite 1100 Cincinnati, OH 45202  
 DENVER 1875 Broadway, Suite 1000 Denver, CO 80202  
 SEATTLE 505 2nd Avenue, Suite 2800 Seattle, WA 98104

MECHANICAL/ELECTRICAL ENGINEERS  
 WWW.KUHENGERS.COM

**BEKLH** ENGINEERS  
 155A ALEXANDRIA PIKE, SUITE 11  
 F.T. THOMAS, KENTUCKY 40375  
 502-452-4200  
 502-452-8286 FAX

OWNER

**Kroger**

DATE	ISSUE
10/23/2018	80% OWNER REVIEW
11/01/2018	100% BID PERMIT

DATE	REVISION

PROJECT TITLE  
**KROGER STORE R543**

MERCURY BLVD.  
 HAMPTON, VA

COMMISSIONING: 517315  
 ISSUE DATE: 10/23/2018

SHEET TITLE  
**ENERGY MANAGEMENT ROOF PLAN AND DETAILS - WEST**

SHEET NO.  
**EM1.4.1**



2" REFERENCE LINE