




INTERSECTION OF 1015 S. BLVD. & ABAMA AVENUE  
BREVARD, GA 31110  
PARCEL ID: Z52 0065

AMERICAN DAIRY QUEEN  
MINNEAPOLIS, MN U.S.A.  
REGISTERED U.S. PATENT OFFICE. AMERICAN DAIRY  
QUEEN CORPORATION. THIS DRAWING, ITS DESIGN  
DETAIL AND INVENTION ARE THE PROPERTY OF  
AMERICAN DAIRY QUEEN INC. (ADQ) AND SHALL NOT BE  
COPIED IN ANY MANNER NOR DISCLOSED TO ANY  
OUTSIDE PARTY WITHOUT ADQ CONSENT.

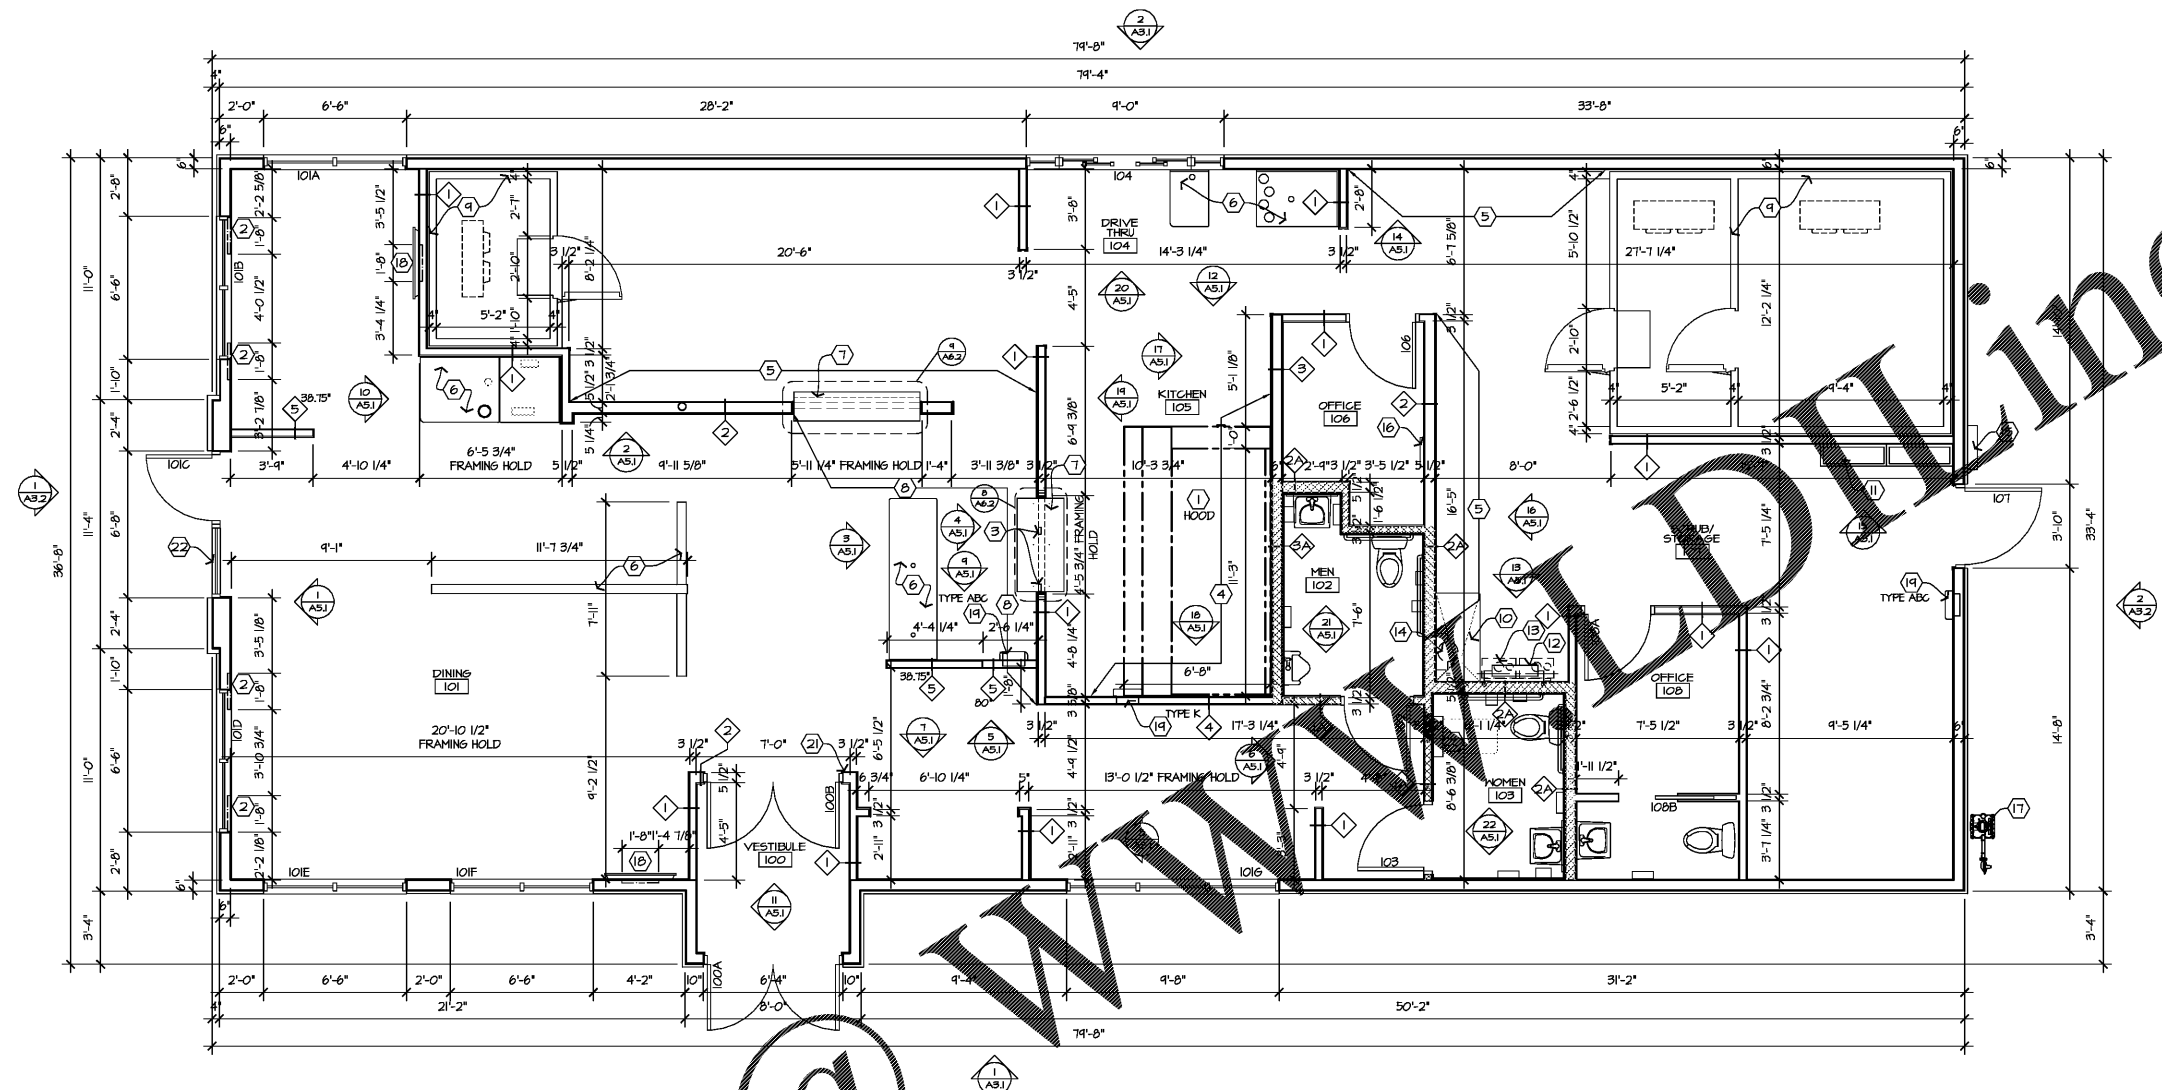

### 1 FLOOR PLAN

(A2.1) SCALE: 1/4" = 1'-0"

#### GENERAL NOTES

- UNLESS NOTED OTHERWISE, ALL EXTERIOR DIMENSIONS ARE TO FACE OF SHEATHINGS.
- UNLESS NOTED OTHERWISE, ALL INTERIOR DIMENSIONS ARE TO FACE OF STUD.
- REFER TO DRAWINGS AND SPECIFICATIONS PREPARED BY EQUIPMENT SUPPLIERS AND MECHANICAL SUPPLIER FOR THEIR UNIQUE REQUIREMENTS. ALL MATERIALS ARE TO BE INSTALLED ACCORDING TO THE MANUFACTURER'S SPECIFICATIONS AND RECOMMENDATIONS.

#### FLOOR PLAN NOTES

- GENERAL CONTRACTOR SHALL INSTALL EXHAUST HOOD PACKAGE AS WELL AS PROVIDE ALL NECESSARY MATERIALS AND ORDER FOR PROPER HOOD OPENING. SEE SHEETS F1, F2, E11, M1, M5, F10 FOR ADDITIONAL INFORMATION.
- GENERAL CONTRACTOR TO PROVIDE AND INSTALL 2x8 HORIZONTAL WOOD BLOCKING (LET IN) TO STUDS BEHIND GYP. BD. CENTER OF BLOCKING TO BE AT 10" AFF AND 28" AFF. MIN. LENGTH OF BLOCKING AS NOTED. END OF BLOCKING MUST LAND ON STUD.
- PROVIDE FULL HEIGHT WOOD BLOCKING BEHIND GYP. BD. FOR EXHHAUST SHEET.
- PROVIDE 5/8" CEMENT BOARD IN LIEU OF SANDED PLYWOOD
- PROVIDE WD. BLOCKING AT WALL SHELVES COORDINATE EXTENT WITH EQUIPMENT PLAN. SEE DETAIL 6/A6.2
- COUNTERS AND DECOR WALLS ARE PART OF COUNTER MILLWORK PKG. SEE "F" SHEETS FOR PLAN, ELEVATION AND DETAILS.
- G.C. TO COORDINATE FRAMED OPENINGS WITH WALL FINISHES AND EXPEDITER SHELF SIZE
- G.C. TO PROVIDE AND INSTALL 2x8 HORIZONTAL WOOD BLOCKING (LET IN) TO STUDS BEHIND GYP. BD. TOP OF BLOCKING TO BE AT 94 7/8" AFF AND 107" AFF. MIN. LENGTH OF BLOCKING AS NOTED (SEE DETAIL 2/A7.1-FULL DIGITAL). END OF BLOCKING MUST LAND ON STUD.
- GENERAL CONTRACTOR SHALL INSTALL WALK-IN COOLER/FREEZER PACKAGE. COOLER 1' FROM INTERIOR WALLS
- MOP SINK. SEE DETAIL 7/A6.2
- ELECTRICAL PANEL. SEE ELEC DNGS - VERIFY MANUFACTURER INSTALL REQUIREMENTS

#### PARTITION TYPES

- 2x4 WOOD FRAMING @ 16" O.C. EXTEND TO ROOF STRUCTURE
- 2x4 WOOD FRAMING @ 16" O.C. PROVIDE FULL THICKNESS & FULL HEIGHT KRAFT FACED SOUND BATT INSULATION EXTEND TO ROOF STRUCTURE.
- 2x6 WOOD FRAMING @ 16" O.C. EXTEND TO ROOF STRUCTURE
- 2x6 WOOD FRAMING @ 16" O.C. PROVIDE FULL THICKNESS & FULL HEIGHT KRAFT FACED SOUND BATT INSULATION EXTEND TO ROOF STRUCTURE.
- 6" MTL. FRAMING @ 16" O.C. EXTEND TO ROOF STRUCTURE.
- 6" MTL. FRAMING @ 16" O.C. PROVIDE FULL THICKNESS & FULL HEIGHT KRAFT FACED SOUND BATT INSULATION EXTEND TO ROOF STRUCTURE.
- 3 5/8" MTL. FRAMING @ 16" O.C. EXTEND TO ROOF STRUCTURE.
- 2x4 WOOD FRAMING @ 16" O.C. PARTIAL HEIGHT WALL SEE PLAN FOR HEIGHT. HEIGHT SHOWN ON PLAN REPRESENTS A FINISHED WALL HEIGHT.

#### WALL SURFACE GENERAL NOTES:

- PROVIDE 5/8" GYP. BD. ON ALL WALL SURFACES IN VESTIBULE 100, DINING ROOM 101, MEN 102, WOMEN 103, UNLESS NOTED OTHERWISE.
- PROVIDE 5/8" SANDED PLYWOOD ON ALL WALL SURFACES IN DRIVE THRU 104, KITCHEN 105, OFFICE 106, STORAGE 107, OFFICE 108 UNLESS NOTED OTHERWISE.
- PROVIDE MOISTURE RESISTANT GYP. BD. AT MET WALL LOCATIONS.
- THE INTERIOR SIDE OF THE EXTERIOR FRAMED WALLS SHALL HAVE THE GYP BOARD OR SANDED PLYWOOD EXTENDED TO THE ROOF DECK ABOVE. AT THE INTERIOR WALLS, THE CONTRACTOR IS TO EXTEND THE GYP BOARD OR SANDED PLYWOOD TO 3" ABOVE THE LINE OF THE FINISHED CEILING AND PROVIDE FIRE BLOCKING AS REQUIRED. AT INTERIOR WALL LOCATIONS WHERE KRAFT FACED INSULATION IS PROVIDED, THE CONTRACTOR SHALL EXTEND THE GYP BOARD / SANDED PLYWOOD / DUROCK FULL HEIGHT TO THE UNDERSIDE OF THE ROOF DECK ABOVE. KRAFT FACED INSULATION SHALL NOT BE EXPOSED ABOVE THE LINE OF THE FINISHED CEILING.



11-01-18

GEORGIA ARCHITECT LICENSE  
NUMBER RA014022

**SPECIAL NOTICES**  
In the event the client consents to, allows, authorizes or approves of changes to any plans, specifications or other construction documents, and these changes are not approved in writing by the design professional, the client recognizes that such changes and the results thereof are not the responsibility of the design professional. Therefore, the client agrees to release the design professional from any liability arising from the construction, use or result of such changes. In addition, the client agrees to the fullest extent permitted by law, to indemnify and hold the design professional harmless from any damage, liability or cost (including reasonable attorneys fees and costs of defense) arising from such changes. Copyright © 2018 by John S. Odum, Architect. All rights reserved. No part of this drawing may be reproduced by photocopy or by any other means, or stored, processed, or transmitted in or by any computer or other systems without the prior written permission of the Architect.

ISSUE DATE:	11-01-18
REVISION DATE:	
11-01-18	ORIGINAL ISSUE

### FLOOR PLAN

SHEET NUMBER:  
**A2.1**

Order Plans @ [www.dqonline.com](http://www.dqonline.com)