

**PIPE PROTECTION NOTES:**


- GC TO SUBMIT SPRINKLER AND FIRE ALARM PLANS TO CITY FOR APPROVAL.
- EXISTING FIRE PROTECTION SYSTEM TO BE MAINTAINED THROUGH OUT CONSTRUCTION.
- SPRINKLER HEADS IN SALES AREA TO BE TURNED UP. RELOCATE SPRINKLER SUPPLY PIPING (INCLUDING MAINS) TO BE ABOVE THE BOTTOM JOIST CHORD.
- BACKROOM SPRINKLERS WILL BE MODIFIED FOR NEW COOLER/FREEZER FOOTPRINTS AND ADDITION. PROVIDE DRY-PIPE HEAD (FOR WET-PIPE SYSTEMS) WITH HEAD GUARDS AND LOCATE WITHIN COOLER AND FREEZER PER NFPA-13. PROVIDE UPRIGHT WET-PIPE HEADS ABOVE UNITS. PRIOR TO SPRINKLER ROUGH-IN, GC TO COORDINATE LOCATION OF DRY-PIPE HEADS WITH REFRIGERATION CONTRACTOR. ANY DRY-PIPE HEAD THAT FALLS WITHIN 48" OF EVAPORATOR SHALL BE A HIGH TEMPERATURE HEAD. GC TO PROVIDE HYDRAULIC CALCULATIONS FOR EXTENSION OF SYSTEM INTO NEW ADDITION.
- FIRE PROTECTION CONTRACTOR SHALL TEST FLUSH PIPING, INSPECT AND CLEAN EQUIPMENT AS NECESSARY.
- COORDINATE LOCATION OF SPRINKLER HEADS WITH RTU DUCT DROPS AND ASSOCIATED DUCT WORK AS REQUIRED TO COMPLY WITH LOCAL, STATE, AND FEDERAL CODES.

**GENERAL NOTES:**

- PAINT WALLS: UTILITY, BREAK ROOM, OFFICE, AND HALL.
- PATCH AND PAINT CEILING: UTILITY, OFFICE, HALL, AND RESTROOMS.
- CLEAN AND REPAIR FLOORS: UTILITY, BREAK ROOM, OFFICE, HALL AND BACK ROOM.
- PAINT DOOR AND FRAME: UTILITY, BREAK ROOM, OFFICE, AND RESTROOMS.
- NEW PANELING AND COVE MOLDING IN HALL.
- PAINT PLYWOOD, GYPSUM BOARD, AND PALLET CURB IN BACK ROOM.
- REPAIR PALLET CURB IN BACK ROOM.

**FLOOR FINISH SCHEDULE:**

- (00) CONCRETE SLAB SMOOTH FINISH
- (01) NEW QUARRY TILE, GROUT BED AND SLAB (EXTENT SHOWN BY CROSS HATCHED AREA). ALIGN NEW TILE WITH EXISTING. PROVIDE CONTROL JOINTS AT EXISTING LOCATIONS. TILE PROVIDED BY OWNER, TO MATCH EXISTING.
- (02) EXISTING QUARRY TILE TO REMAIN. CLEAN AND REPAIR AS NECESSARY. BY OWNER.
- (03) CONCRETE SLAB (FREEZER) - MEDIUM BROOM FINISH
- (04) CONCRETE SLAB (COOLER) - SMOOTH FINISH

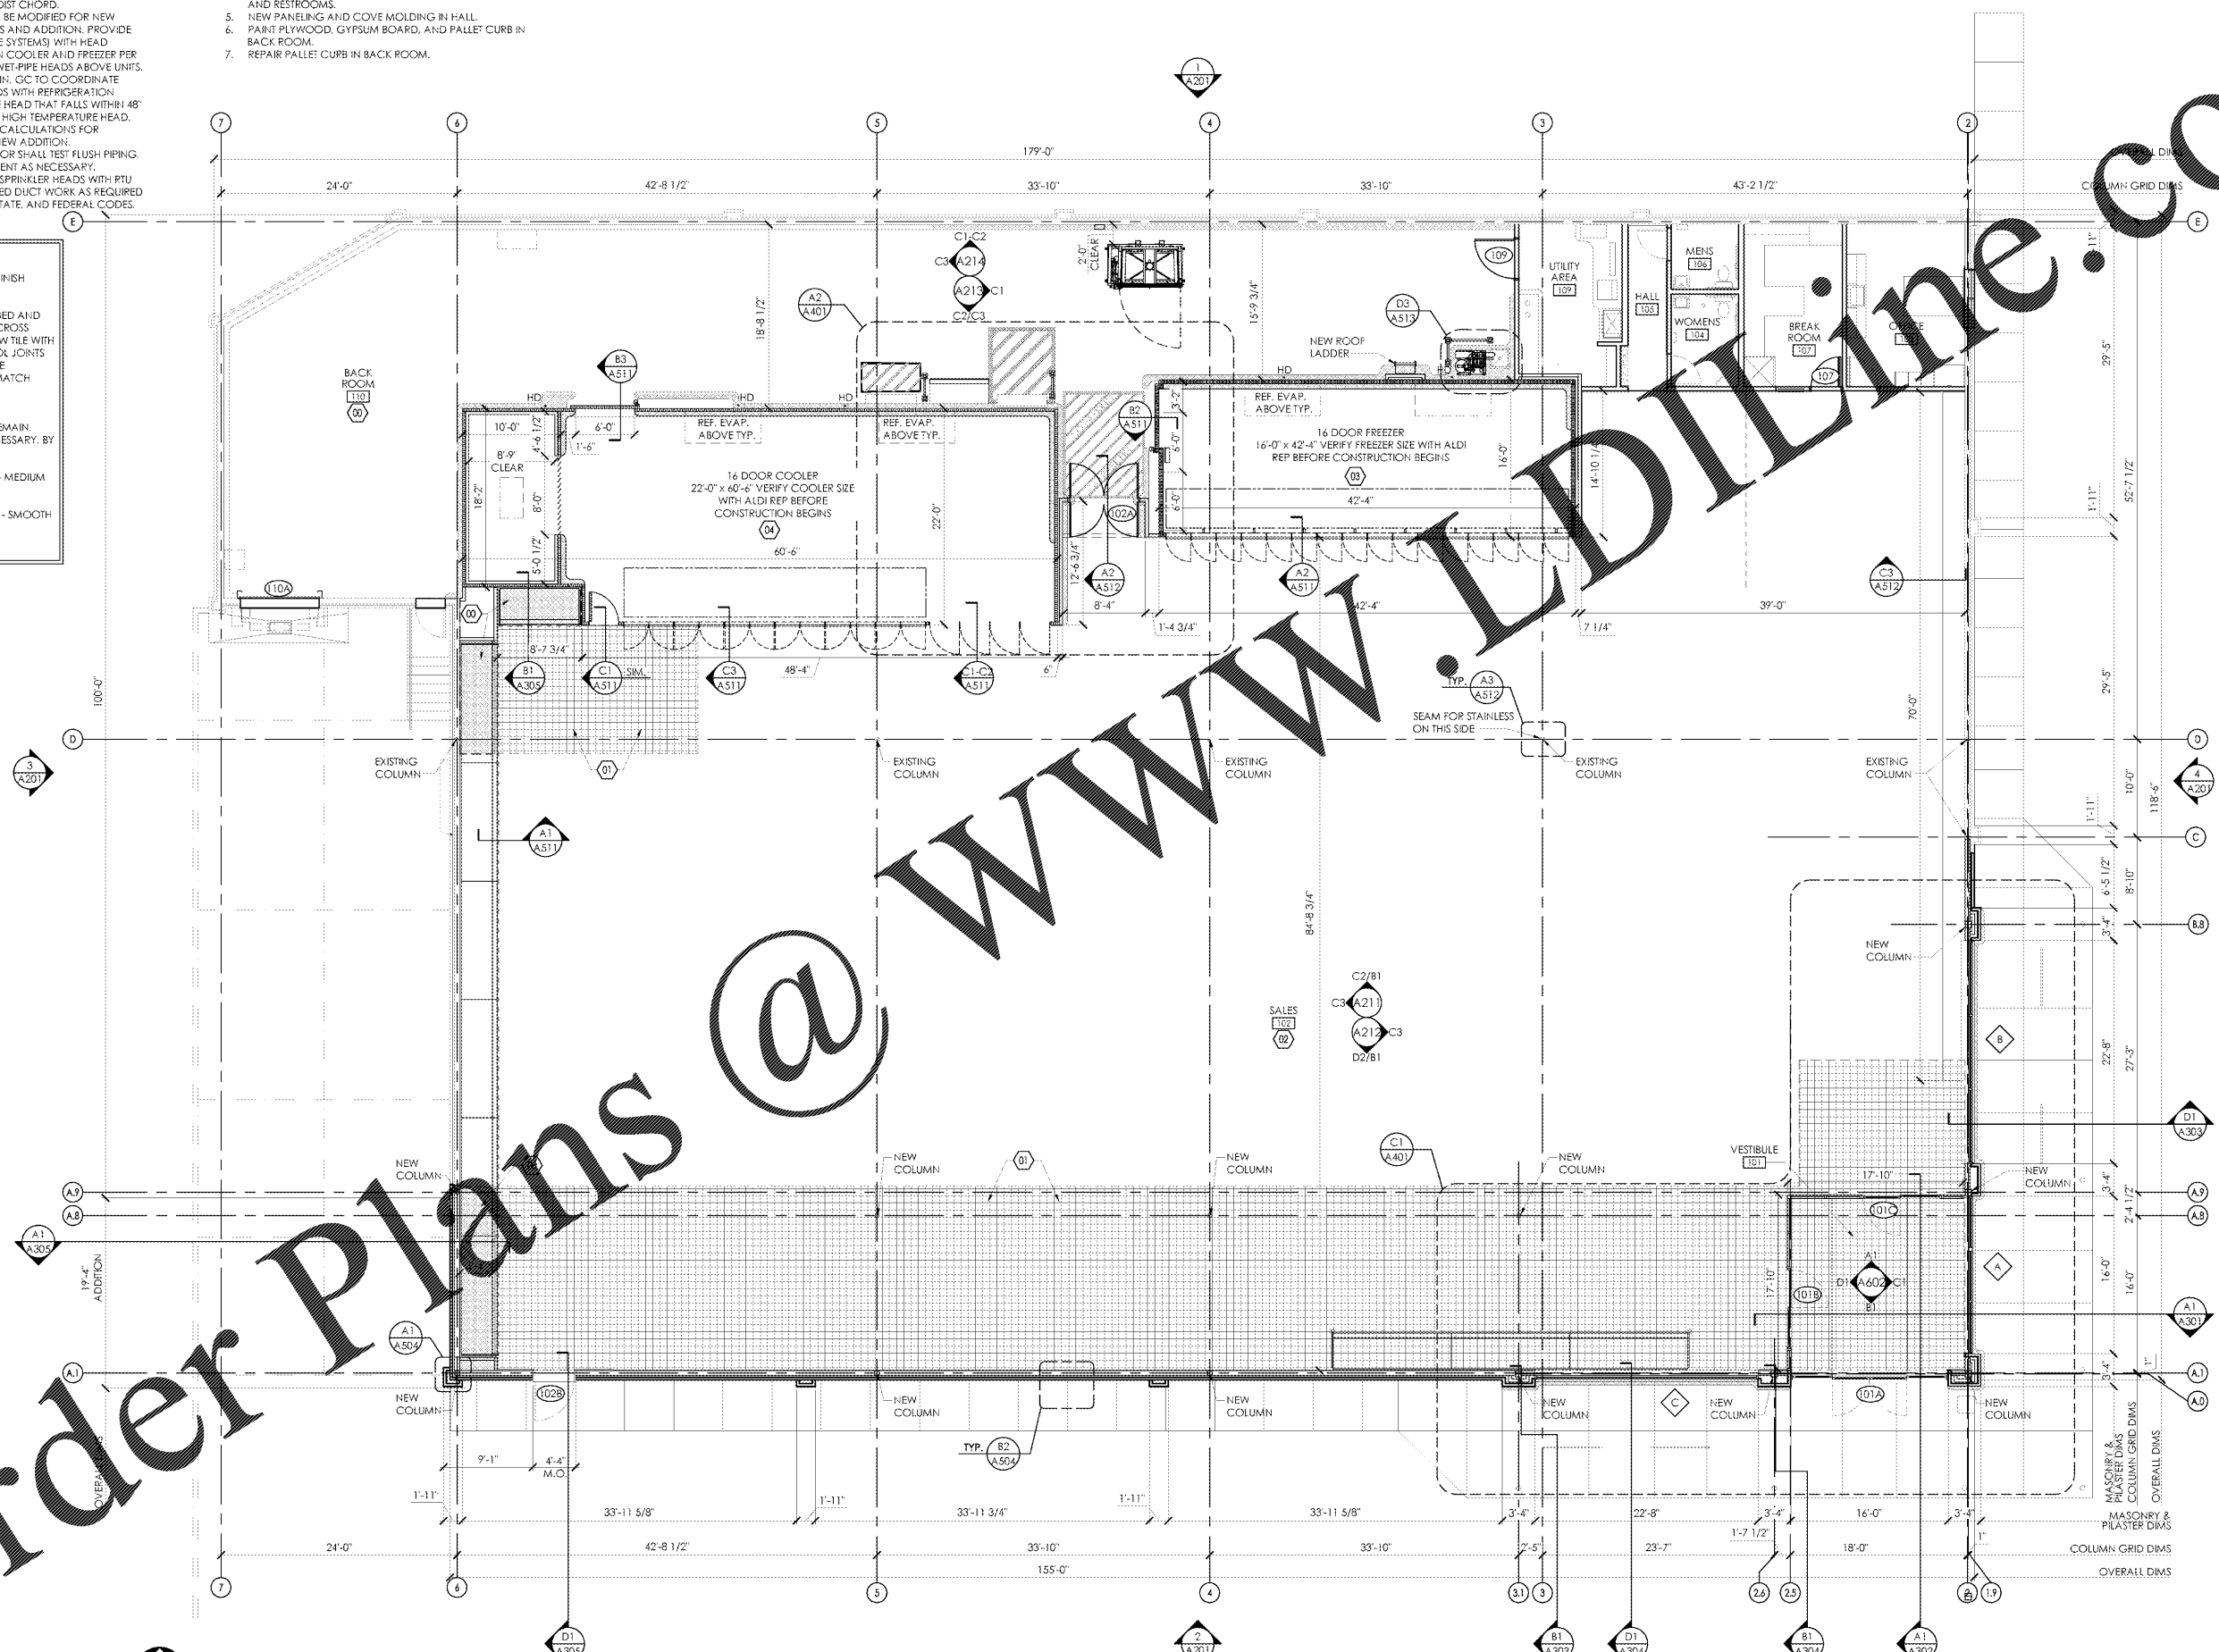

1 Floor Plan  
SCALE: 1/8" = 1'-0"



American Institute of Architects

310 MILLS AVE. GREENVILLE, SC 29605  
864.242.9881  
plans@narramore.net

© 2018 NARRAMORE ASSOCIATES, INC.  
COPYRIGHT PROTECTED BY FEDERAL LAW



1597 DRY POND RD.  
JEFFERSON, GA 30549  
706.387.7722  
FAX: 706.387.7701

**ALDI FOOD STORE # 61**

2589 Spring Road  
Smyrna, GA 30080

**REVISIONS**

**PROJECT DATA**  
V1.07 100x155 LW Expansion  
**PROJECT NUMBER**  
18412  
**ISSUE DATE**  
10-25-18

ALDI FOOD STORE #61  
Smyrna, GA

**A-101**

FLOOR PLAN