


- NOTE:
- ROOFTOP EQUIPMENT, SCUPPER AND ROOF DRAIN LOCATION DIMENSIONS REFER TO EXTERIOR FACE OF MASONRY @ FINISHED FLOOR.
 - G.C. SHALL SUPPLY ALL NECESSARY BLOCKING, NAILERS, MISC. LUMBER, AND FASTENERS FOR ROOF TOP INSTALLATIONS TO ENSURE ITEMS ARE PLUMB, LEVEL AND SECURED AS RECOMMENDED BY ITEMS MANUFACTURER.
 - ROOF SYSTEM PERFORMANCE REQUIREMENTS
 - ACCELERATED WEATHERING: ROOFING SYSTEM SHALL WITHSTAND 2000 HOURS OF EXPOSURE WHEN TESTED ACCORDING TO ASTM G 152, ASTM G 154, OR ASTM G 155.
 - IMPACT RESISTANCE: ROOFING SYSTEM SHALL RESIST IMPACT DAMAGE WHEN TESTED ACCORDING TO ASTM D 3746 OR ASTM D 4272.
 - EXISTING ROOFING MEMBRANE TO BE REPLACED WITH NEW PVC MEMBRANE. GC TO MAINTAIN EXISTING SLOPE TO ROOF DRAINS.
 - REMOVE EXISTING RTU & CURB. CAP & WELD SHUT. ADD BURGLAR BARS & R30 INSULATION (TYP.)
 - INSPECT EXISTING ROOF DRAINS AND TEST FOR PROPER OPERATION. REPORT FAILURES TO R.E. DIRECTOR WITH REPAIR PRICING.
 - REMOVE ALL ABANDONED PITCH POCKET, CONDUIT & BOXES.
 - NEW EDGE METAL - AT ROOF EDGE - TO MATCH EXISTING.
 - CAP AND SEAL ABANDONED ROOF DRAINS.
 - ELIMINATE EXISTING SATELLITE DISH.

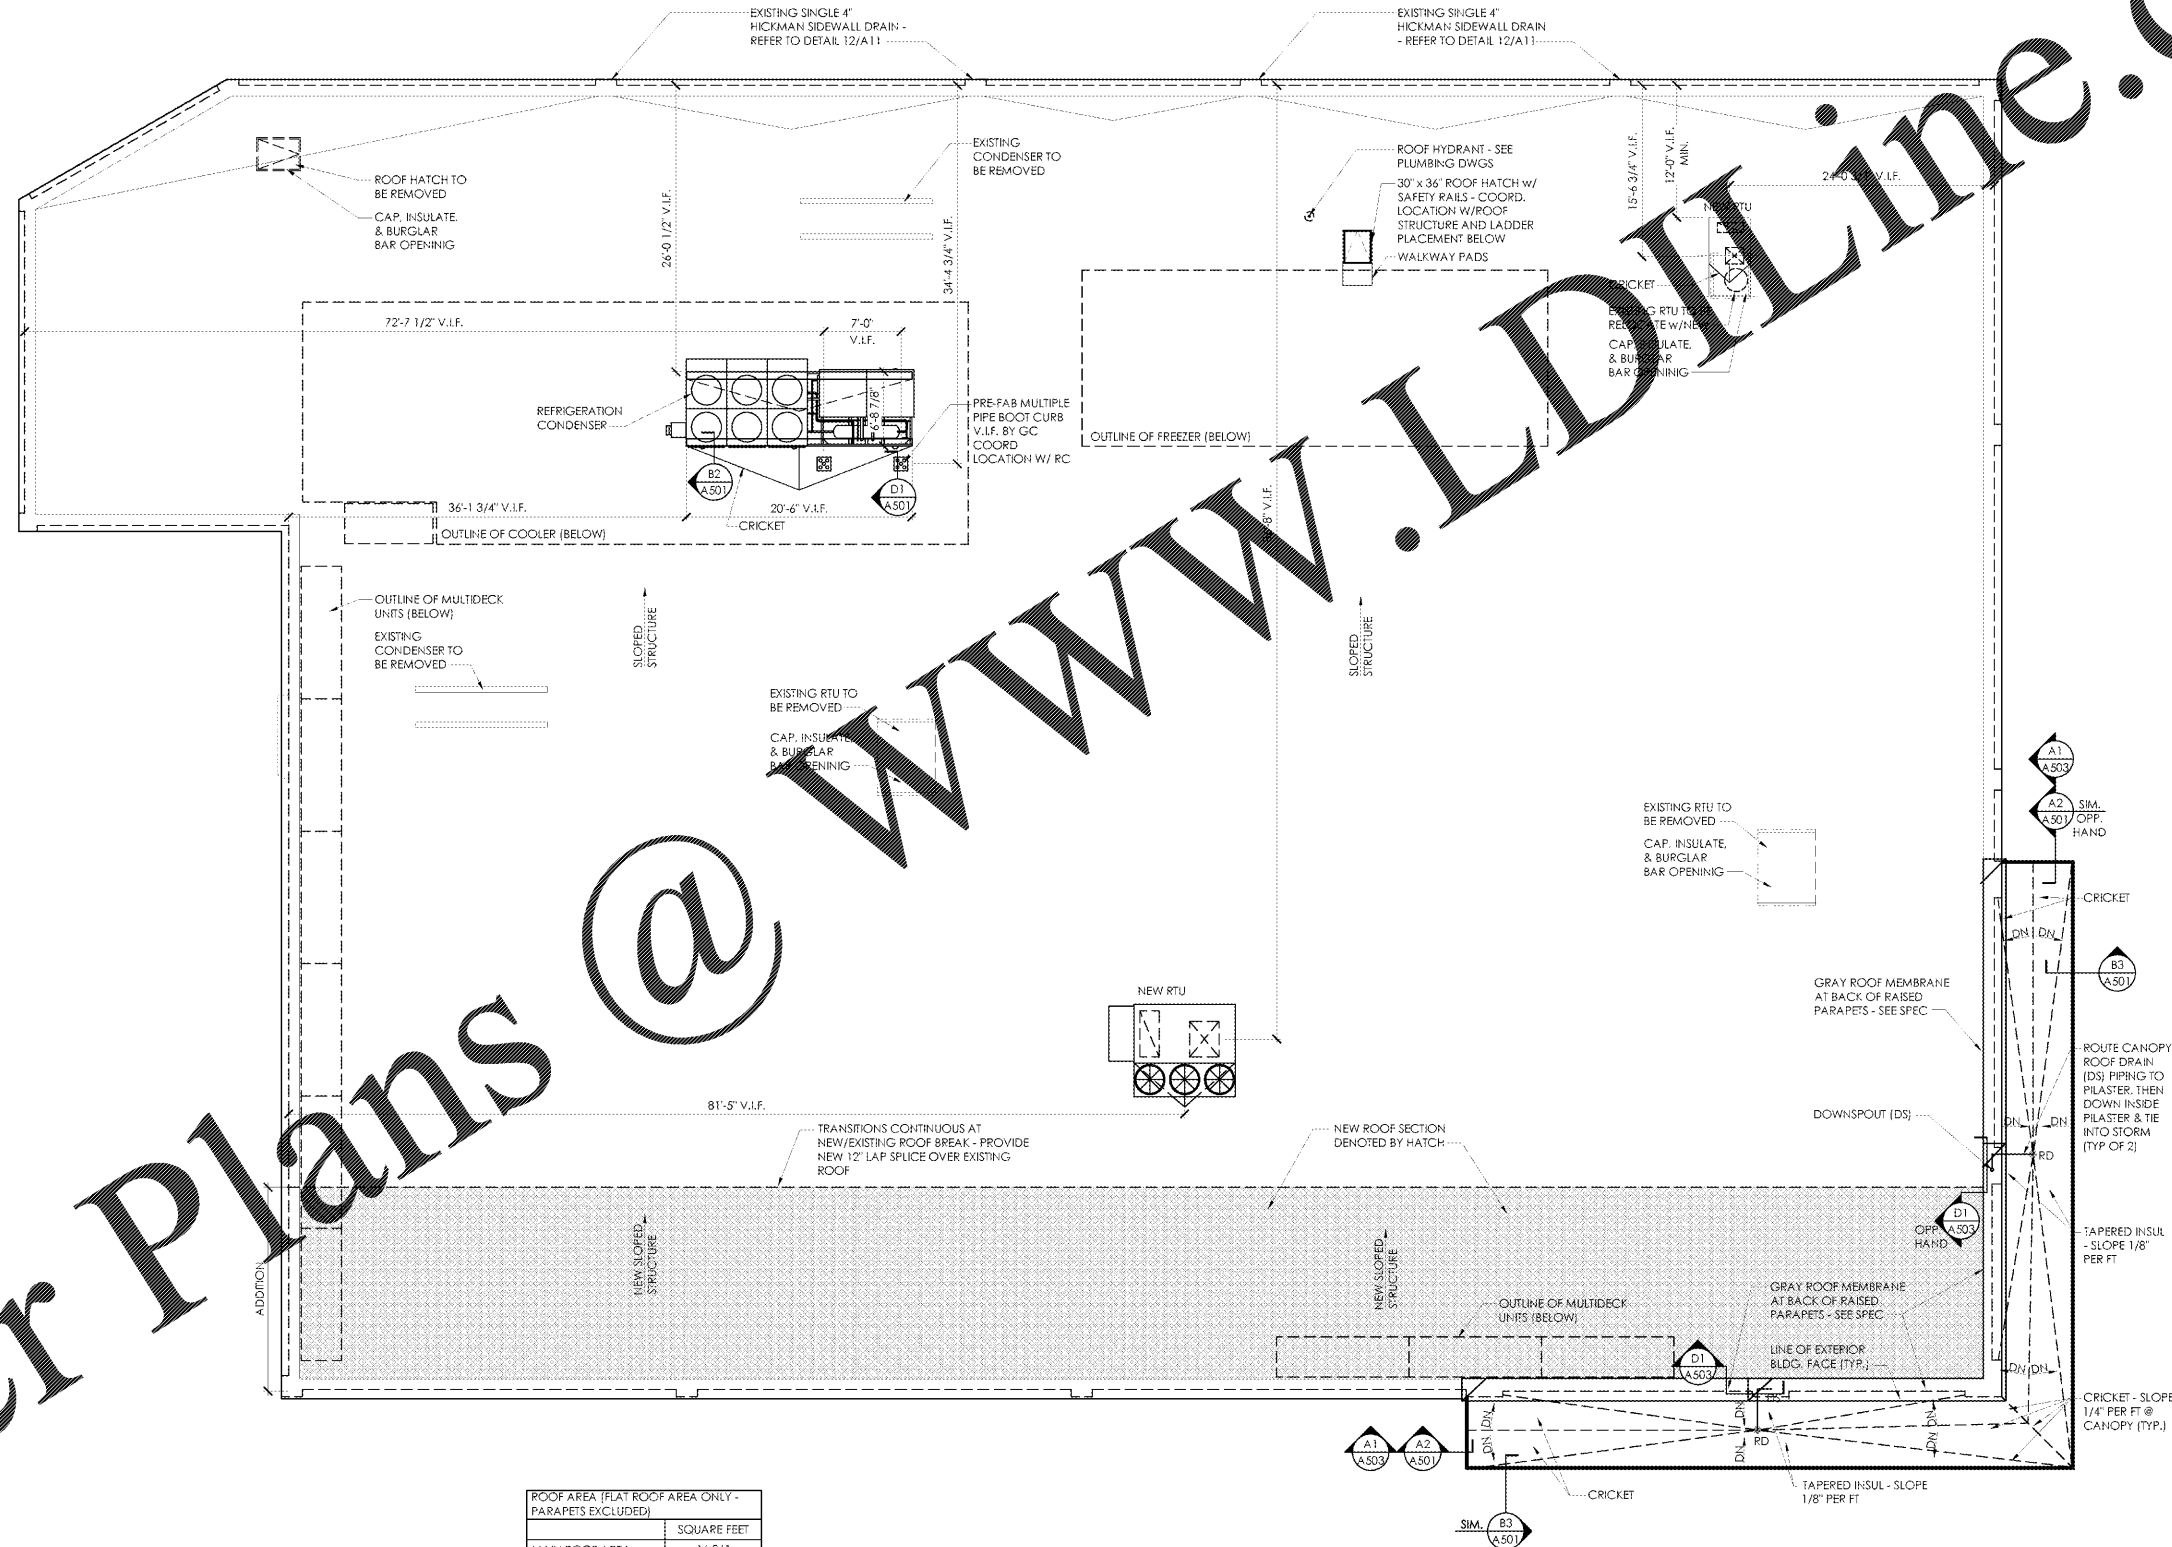


ROOF AREA (FLAT ROOF AREA ONLY - PARAPETS EXCLUDED)	SQUARE FEET
MAIN ROOF AREA	16,361
NEW ROOF AREA	2,867
CANOPY ROOF AREA	733
TOTAL ROOF AREA	19,961

Order Plans @

1 Roof Plan
SCALE: 1/8" = 1'-0"
NORTH



American Institute of Architects
310 MILLS AVE., GREENVILLE, SC 29605
864.242.9881
plans@narramore.net
© 2018 NARRAMORE ASSOCIATES, INC.
COPYRIGHT PROTECTED BY FEDERAL LAW

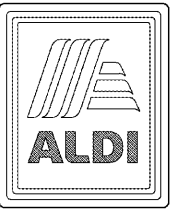

1597 DRY POND RD.
JEFFERSON, GA 30549
706.387.7722
FAX: 706.387.7701

ALDI FOOD STORE # 61
2589 Spring Road
Smyrna, GA 30080

REVISIONS

PROJECT DATA
V1.07 100x155 LW Expansion
PROJECT NUMBER
18412
ISSUE DATE
10-25-18

ALDI FOOD STORE #61
Smyrna, GA