

KEYNOTES	
9.90	PAINTED STRIPES. REF N1 FOR STRIPING CONDITIONS.
10.44	PROVIDE TACTILE "EXIT" SIGN. REF N1.

100 Project No. 13314  
 100 Date: 05/14/14  
 100 Drawing No. 100-1000  
 100 Scale: 1/8" = 1'-0"  
 100 Revision: 1  
 100 Date: 05/14/14  
 100 By: JLD  
 100 Check: JLD  
 100 Appr: JLD  
 100 Title: REAR OFFICE FLOOR PLAN


133 STORE NO. 2630  
 133 JESUP, GA  
 133 STORE NO. 2630  
 133 STORE NO. 2630

133 ISSUE BLOCK  
 133 1 05/14/14  
 133 2  
 133 3  
133 CHECKED BY: RD  
 133 DRAWN BY: MB  
 133 PHOTO CYCLE: 09/07/11  
 133 DOCUMENT DATE: 10/05/11

133 NOT FOR CONSTRUCTION


133 REAR OFFICE PLAN  
 133 SHEET: A5.4

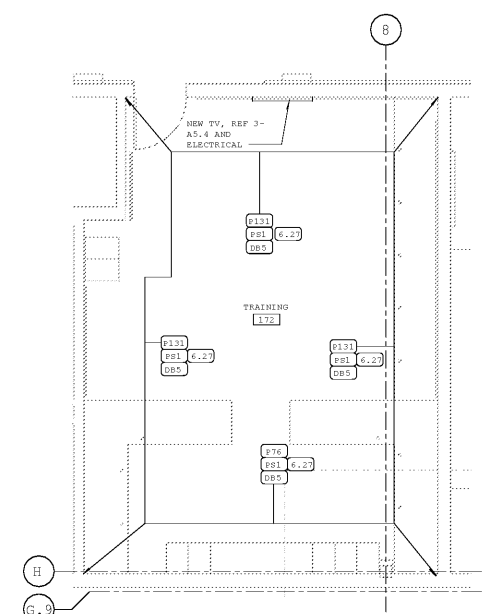


4 ENLARGED TRAINING ROOM FINISH PLAN  
1/4" = 1'-0"

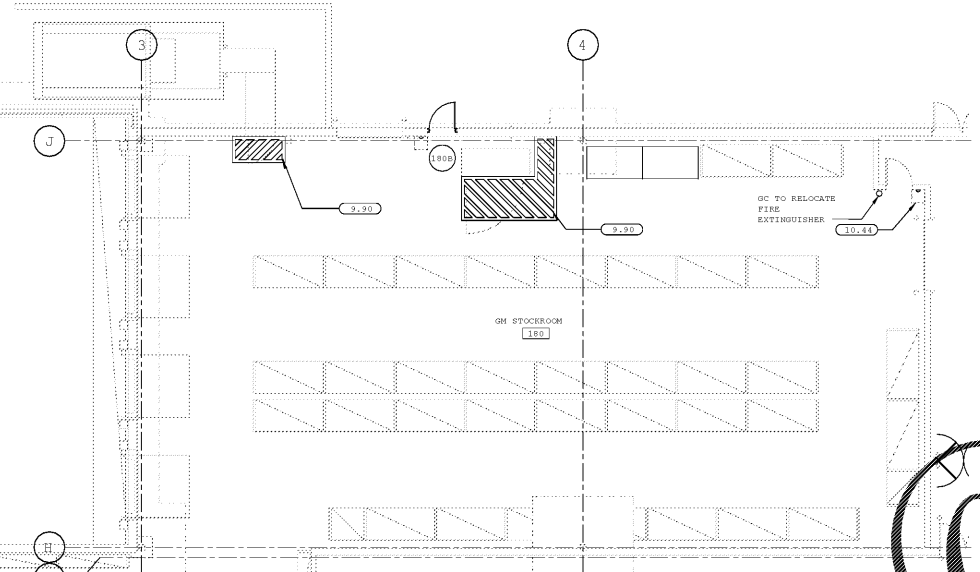

2 ENLARGED RECEIVING/STOCKROOM PLAN  
1/8" = 1'-0"

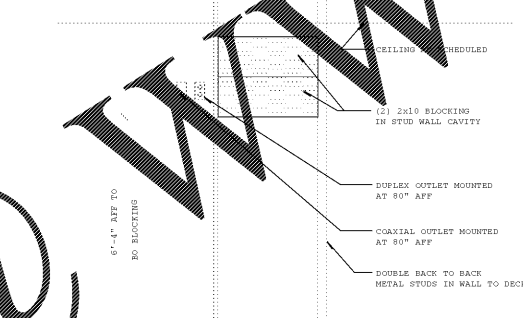

3 TV BLOCKING DETAIL  
1/2" = 1'-0"

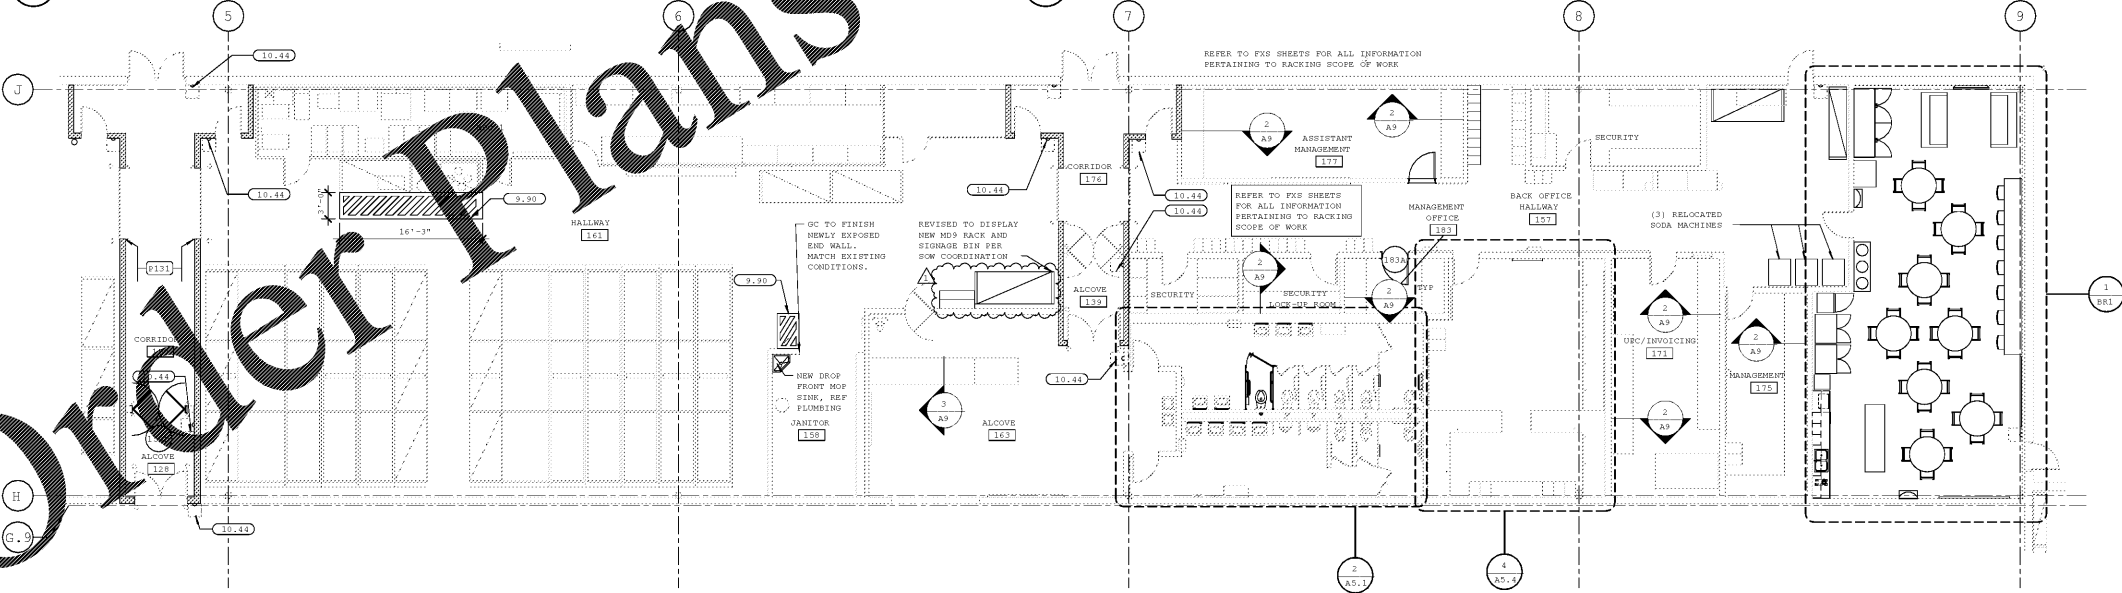

1 REAR OFFICE FLOOR PLAN  
1/8" = 1'-0"

150, 157, 176, 918, 919 CORRIDORS AND HALLWAY

**WALLS**  
 • PAINT ALL WALLS F131 AND REPLACE DAMAGED BASE. PAINT ELIMWOOD AND WOOD BASE F164 TO 4'-0" AFF WHERE EXISTING. FOR CORRIDORS REF 1-A5.4 FOR PAINT EXTENTS.  
 • DO NOT PAINT ANY WALL SURFACES THAT HAVE NOT BEEN PREVIOUSLY PAINTED.

**FLOOR**  
 • EC: ETR

**CEILING**  
 • LAY-IN: CLEAN CEILING TILES, GRID, AIR GRILLES/DIFFUSERS, SECURITY GLOBES, AND SPRINKLER HEADS. CLEAN LIGHT LENSES UNO. REPLACE ANY DAMAGED ITEMS.  
 • OPEN TO STRUCTURE: CLEAN JOISTS, JOIST GIRDERS, DECKING, CONDUIT, SPRINKLER PIPES, AIR GRILLES/DIFFUSERS, AND SECURITY GLOBES.

158, 159, 918, (ALCOVE TO EXIT CORRIDOR)

**WALLS**  
 • PAINT WALLS F131 TO CEILING IF EXISTING OR FULL HEIGHT WHERE OPEN TO STRUCTURE. PAINT ELIMWOOD AND WOOD BASE F164 WHERE EXISTING.

**FLOOR**  
 • VCT: REMOVE VCT POLISH CONCRETE, REF A1.1 FOR ADDITIONAL SOW.

**CEILING**  
 • LAY-IN: REF CEILING ALLOWANCE SCHEDULE ON A5.  
 • OPEN TO STRUCTURE: CLEAN AND PAINT EXPOSED HVAC DUCT WORK AND ELEMENTS TO MATCH PAINTED STRUCTURE UNLESS DAMAGED OR UNPAINTED.  
 • OPEN TO STRUCTURE: CLEAN JOISTS, JOIST GIRDERS, DECKING, CONDUIT, SPRINKLER PIPES, AIR GRILLES/DIFFUSERS, AND SECURITY GLOBES.

163 ALCOVE

**WALLS**  
 • ALCOVE: PAINT ALL WALLS F131 "WHITE FLOOR" WITH "P7" WAINSCOT. PAINT BERINGING WALL ON BASES FLOOR F131 WITH "P7" WAINSCOT AND "D8" BASE. REF 2-A3.  
**FLOOR**  
 • VCT: REMOVE VCT, POLISH CONCRETE. REFER TO A1.1 FOR ADDITIONAL SOW.

**CEILING**  
 • LAY-IN: REF CEILING ALLOWANCE SCHEDULE ON A5.  
 • CLEAN GRID, AIR GRILLES/DIFFUSERS, SECURITY GLOBES, AND SPRINKLER HEADS. CLEAN LIGHT LENSES UNO. REPLACE ANY DAMAGED ITEMS.

**MILLWORK**  
 • RE-LAMINATE FRONT FACE AND SIDE FACES OF EXISTING CASEWORK, INSTALL NEW WALL GUARD, AND INSTALL BASE.  
 • SOLID SURFACE COUNTERTOP (FRONT AND BACK COUNTER): ETR. REFURISH TO LIKE-NEW CONDITION.

160 CLAIMS, 171 UIC/INVOICING, 177 ASSISTANT MANAGER OFFICE, 175 MANAGEMENT, 153 MANAGEMENT OFFICE

**WALLS**  
 • PAINT ALL WALLS F131 AND REPLACE DAMAGED BASE.

**FLOOR**  
 • VCT: PIECE REPLACE VCT AS DIRECTED BY CM. REF A1.1 SHEET FOR ADDITIONAL SOW.  
 • PVC: ETR.

**CEILING**  
 • LAY-IN: REF CEILING ALLOWANCE SCHEDULE ON A5.  
 • CLEAN CEILING TILES, GRID, AIR GRILLES/DIFFUSERS, SECURITY GLOBES, AND SPRINKLER HEADS. CLEAN LIGHT LENSES UNO. REPLACE ANY DAMAGED ITEMS.  
 • GYF SD: CLEAN CEILING, HVAC GRILLES/DIFFUSERS, SECURITY GLOBES, AND SPRINKLER HEADS. CLEAN LIGHT LENSES UNO. REPLACE ANY DAMAGED ITEMS. PAINT CEILING F131.  
 • MANAGEMENT OFFICE: GYF SD: CLEAN CEILING, HVAC GRILLES/DIFFUSERS, SECURITY GLOBES, AND SPRINKLER HEADS. CLEAN LIGHT LENSES UNO. REPLACE ANY DAMAGED ITEMS. PAINT CEILING F131.

158 JANITOR

**WALLS**  
 • INSTALL F161 TO MATCH EXISTING LIMITS.  
 • INSTALL AND SEAL DRIO BASE TO FLOOR AT BOTTOM AND TO FRP AT TOP.

172 TRAINING

**WALLS**  
 • REF 1-A5.4.

**FLOOR**  
 • EC: REMOVE VCT, POLISH CONCRETE. REFER TO A1.1 FOR ADDITIONAL SOW.

**CEILING**  
 • LAY-IN: REF CEILING ALLOWANCE SCHEDULE ON A5.  
 • CLEAN CEILING TILES, GRID, AIR GRILLES/DIFFUSERS, SECURITY GLOBES, AND SPRINKLER HEADS. CLEAN LIGHT LENSES UNO. REPLACE ANY DAMAGED ITEMS.

**MILLWORK**  
 • ALL COUNTERTOPS: NEW LAMINATE ON EXISTING SUBSTRATE WITH NEW SEALED HARDWOOD EDGE TRIM TO MATCH EXISTING. PAINT ALL COUNTER SUPPORTS AND ENSURE COUNTER SUPPORTS AT COUNTER ARE 3/8" OC MAX AND AT TRAINING MANAGER COUNTER ARE 48" OC MAX.

160 GM STOCKROOM

**WALLS**  
 • REPAIR ALL DAMAGED GYPSUM BOARD THAT IS VISIBLE.

**CEILING**  
 • OPEN TO STRUCTURE: CLEAN JOISTS, JOIST GIRDERS, DECKING, CONDUIT, SPRINKLER PIPES, AIR GRILLES/DIFFUSERS, AND SECURITY GLOBES.

**CONTACTOR**  
 • COMPACTOR DOOR OPENING: PAINT 6'-0" WIDE STRIP CENTERED ON OPENING WITH F16 EPOXY PAINT TO 8'-0" AFF.

WWW.LDILine.com

Order Plans @

100 PROJECT NO. 13314  
100 DATE: 05/14/14  
100 DRAWING NO. 100-1000  
100 SCALE: 1/8" = 1'-0"  
100 REVISION: 1  
100 DATE: 05/14/14  
100 BY: JLD  
100 CHECK: JLD  
100 APPR: JLD  
100 TITLE: REAR OFFICE FLOOR PLAN