

Order Plans @ www.LDILine.com

300 MONEY CENTER

WALLS

- PAINT ACCENT WALL P76 WITH 4'-0" HIGH P81, REF 2-MC1
- PAINT ALL REMAINING WALLS P131 WITH 4'-0" HIGH P81, REF 2-MC1
- GC TO FURNISH AND INSTALL ELASTIC BASE DB5 ON ALL WALLS.
- REPAIR DAMAGED WALLS BOTH INTERIOR AND EXTERIOR TYP.

FLOOR

- REF 1-A1.1 FOR INFORMATION ON LVT1

CEILING

- REPAIR AND INSTALL TILE, CLEAN CEILING GRID TO REMAIN.
- CLEAN EXISTING LIGHT LENSES, SECURITY GLOBS, SPRINKLER HEADS AND HVAC FIXTURES TO REMAIN.

900 Project No.
Client: F.13314
Project: 9000
Date: 09/07/11
www.LDI.com

NOTIFICATION FOR THE
THIS DRAWING HAS BEEN PREPARED FOR THE
CONTRACTOR'S USE ONLY. IT IS NOT TO BE
USED FOR ANY OTHER PROJECT. ANY
CHANGES TO THIS DRAWING MUST BE
APPROVED BY THE ARCHITECT. THE
ARCHITECT'S OFFICE IS NOT RESPONSIBLE
FOR ANY ERRORS OR OMISSIONS IN THIS
DRAWING OR FOR ANY DAMAGE TO PERSONS
OR PROPERTY CAUSED BY ANY
USE OF THIS DRAWING.

COMMENTS

Walmart
JESUP, GA
STORE NO.: 2630
JOB NUMBER: 216025 | PHOTO: 135 85

ISSUE BLOCK	
1	PP#1


CHECKED BY: RD
DRAWN BY: LR
PHOTO CYCLE: 09/07/11
DOCUMENT DATE: 10/05/11

NOT FOR CONSTRUCTION


MONEYCENTER FLOOR PLAN & DETAILS

SHEET: MC1

3 MONEYCENTER ELEVATION
1/4" = 1'-0"

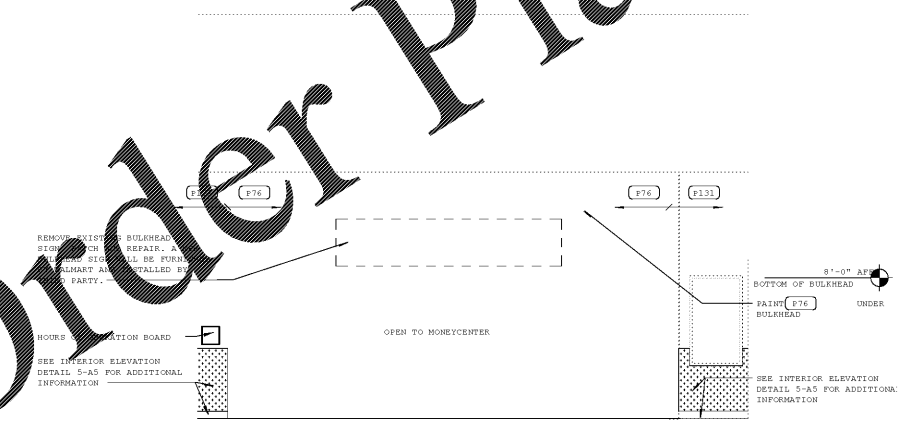

2 MONEYCENTER FINISH PLAN
1/4" = 1'-0"

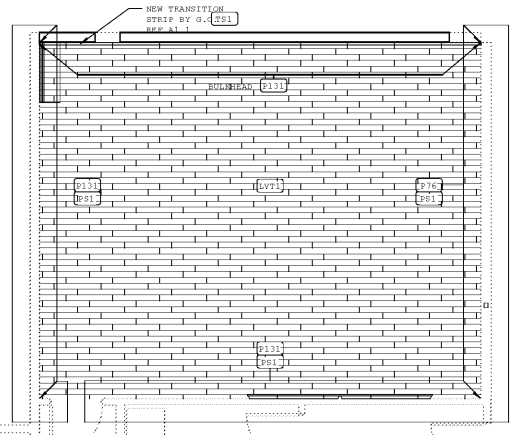

1 MONEYCENTER PLAN
1/4" = 1'-0"

