

Order Plans @ WWW.LDILine.com

126 SEASONAL SHOP	201 GARDEN CENTER
<p>WALLS</p> <ul style="list-style-type: none"> • CMU: PAINT P131 TO CEILING IF EXISTING OR FULL HEIGHT WHERE OPEN TO STRUCTURE. <p>FLOOR</p> <ul style="list-style-type: none"> • EC: ETR <p>CEILING</p> <ul style="list-style-type: none"> • OPEN TO STRUCTURE: CLEAN AND PAINT EXPOSED HVAC DUCT WORK AND FLESHING TO MATCH PAINTED STRUCTURE UNLESS GALVANIZED OR UNPAINTED. CLEAN JOISTS, JOIST GIRDERS, DECKING, CONDUIT, SPRINKLER LINES, AIR GRILLES/FITTINGS AND SECURITY CLOSETS. 	<p>FENCING</p> <ul style="list-style-type: none"> • CHAINLINK FENCING: ETR, STORE PLANNING TO PROVIDE NEW BRANDING COLOR SCHEME WINDSCREEN AND SHADE CLOTH FOR INSTALLATION BY GC. <p>FLOOR</p> <ul style="list-style-type: none"> • GC TO CLEAN AND REPAIR ALL CONCRETE CRACKS THROUGHOUT THE EXTERIOR GARDEN CENTER. • GC TO INSTALL NON-SHRINK GROUT AT ALL RECESSED SUPPORT COLUMNS. <p>CEILING</p> <ul style="list-style-type: none"> • METAL CANOPY: POWER WASH THE UNDERSIDE OF CANOPY.

193 Projects by
 Chris & Tracy
 Chris & Tracy
 Chris & Tracy
 Chris & Tracy
 Chris & Tracy
 Chris & Tracy

NOTIFICATION FOR THE
 THIS DRAWING IS FOR THE
 CONTRACTOR'S USE ONLY AND
 IS NOT TO BE USED FOR ANY
 OTHER PURPOSES WITHOUT THE
 WRITTEN CONSENT OF THE
 ARCHITECT. ANY CHANGES
 TO THIS DRAWING MUST BE
 APPROVED BY THE ARCHITECT
 IN WRITING BEFORE ANY
 CONSTRUCTION BEGINS.

COMMENTS

Walmart
 JESUP, GA
 STORE NO. 2630
 JOB NUMBER: 2186278 PROJECT: 138 SS

ISSUE BLOCK


NO.	DATE	DESCRIPTION

CHECKED BY: RD
 DRAWN BY: EB
 PHOTO CYCLE: 09/07/11
 DOCUMENT DATE: 10/05/11

NOT FOR
 CONSTRUCTION

GARDEN
 CENTER
 PLAN AND
 DETAILS

SHEET:
 GC1

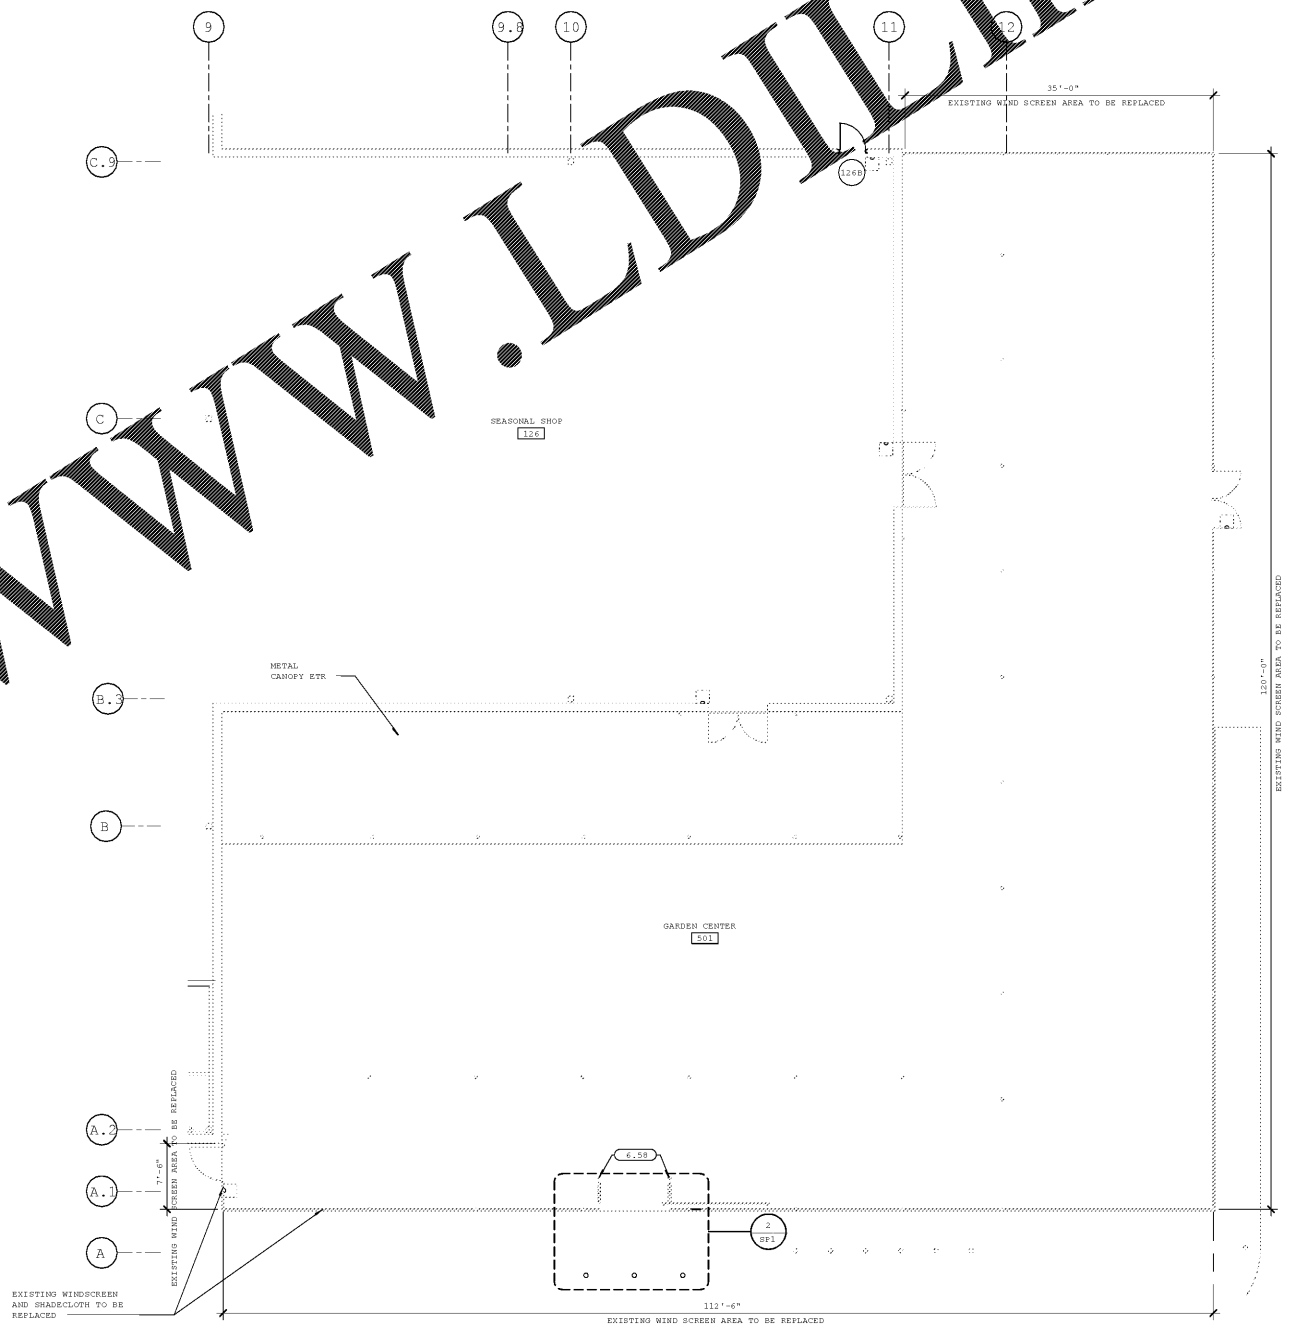

GARDEN CENTER-SEASONAL
 SHOP FLOOR PLAN
 1/8" = 1'-0"

PRINTED AT 11/18/11 10:58 AM
 20110511 10:58 AM