

REVISIONS		
No.	Date	Description

Information contained on this drawing and in all digital files associated is authorized for use on the project named herein only and is the property of MISHRA ARCHITECTURE PLLC and may not be reproduced in any manner without express written or verbal permission from authorized individuals. Original drawing is 24"x36" and scales are as indicated. © 2008 MISHRA ARCHITECTURE PLLC



**KEY PLAN**

VTM Hotels, LLC

Home2Suites


2630 Wilde Lake Blvd.  
 Pensacola, FL 32526

Drawing Title  
**Interior Elevations and Details**


Phase  
 Construction Documents

Project No.	17-101	Sheet No.	A604
Prepared by	Author	Checked by	Checker
Date	Aug 06, 2018		


Review

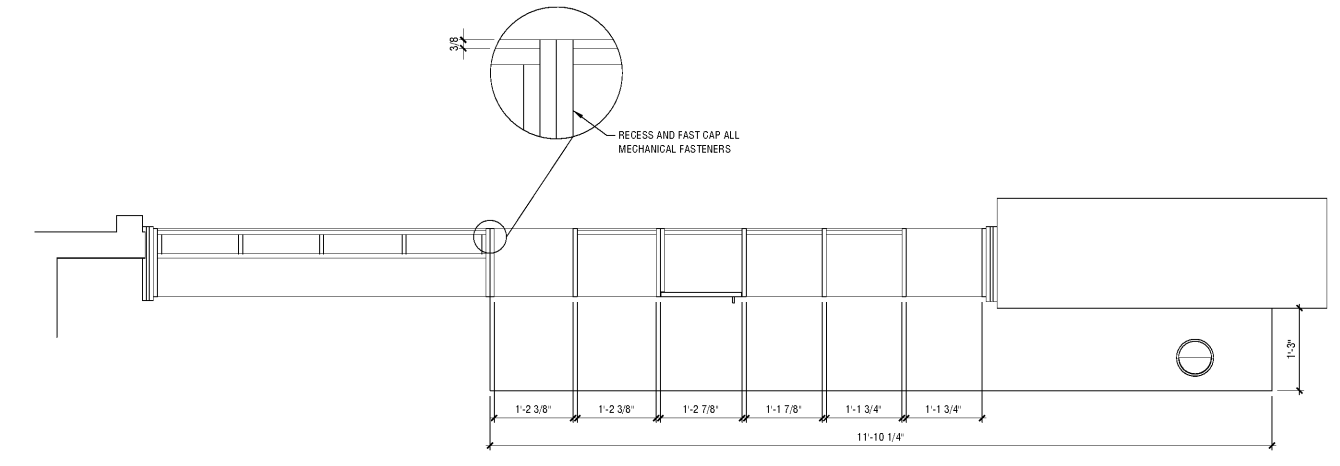


6 SECTION  
 3/4" = 1'-0"

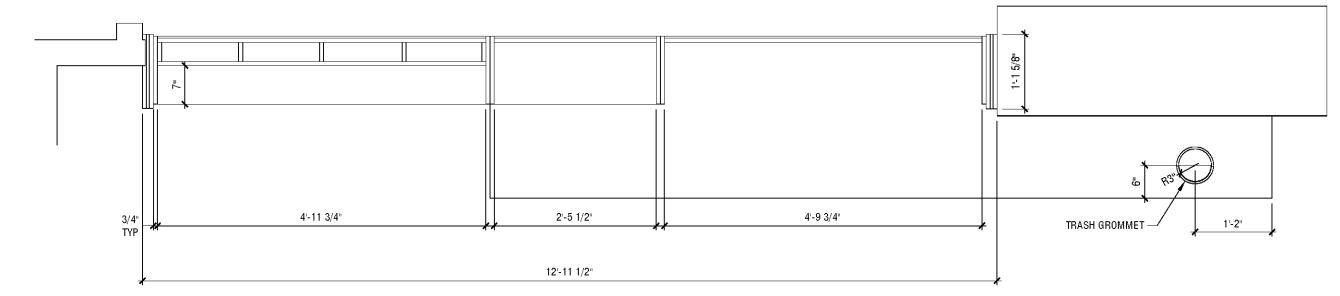


5 SECTION  
 3/4" = 1'-0"

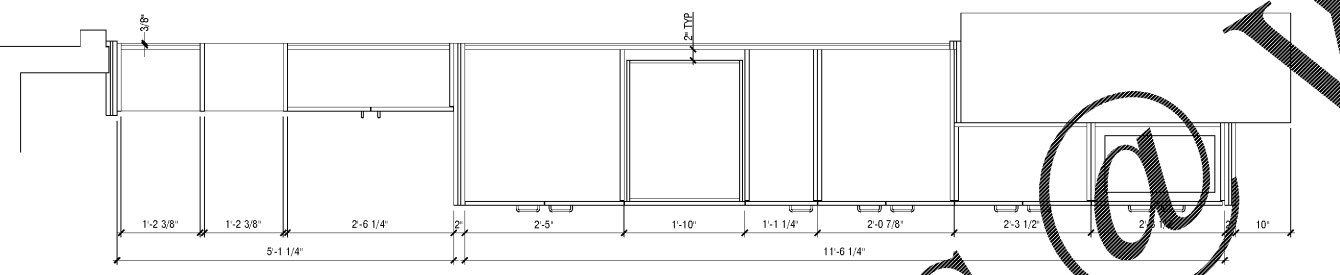


4 SECTION  
 3/4" = 1'-0"

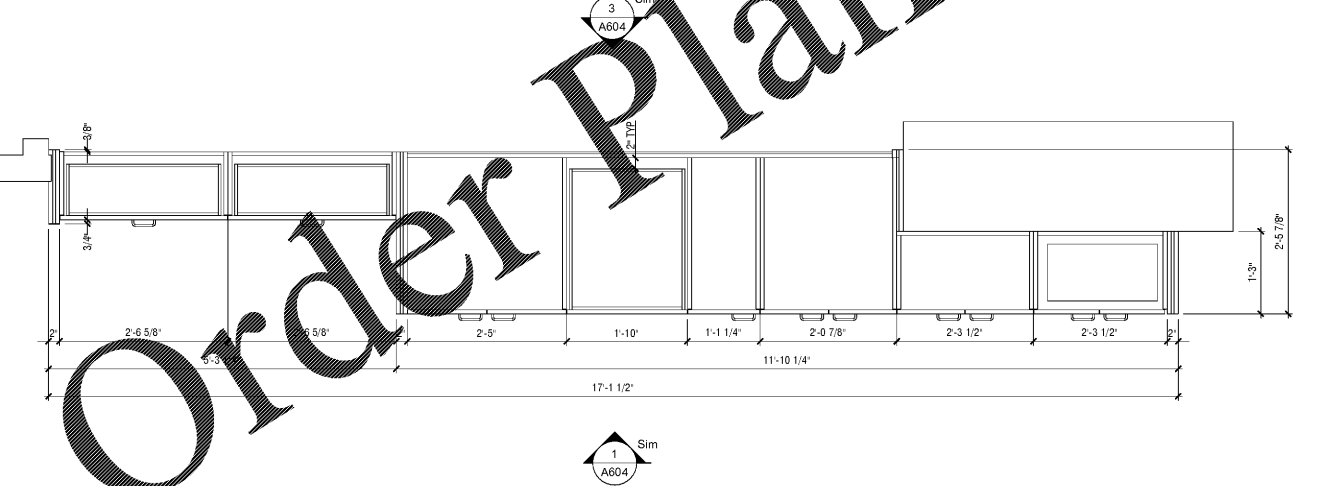

2 SECTION  
 3/4" = 1'-0"

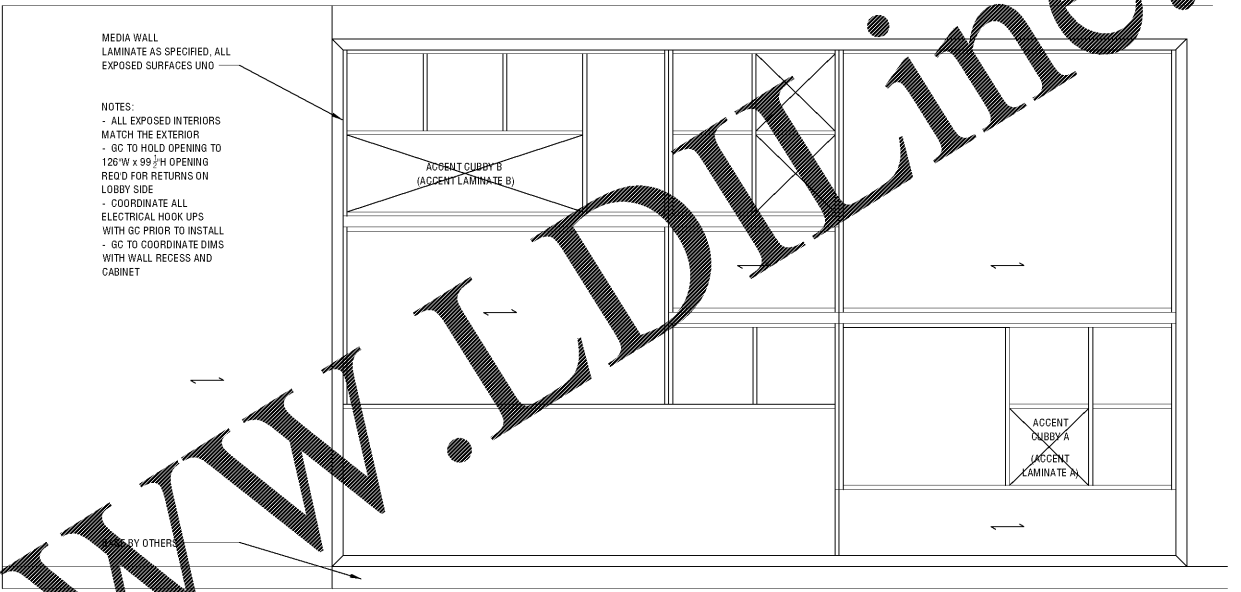

REAR ELEVATION  
 3/4" = 1'-0"

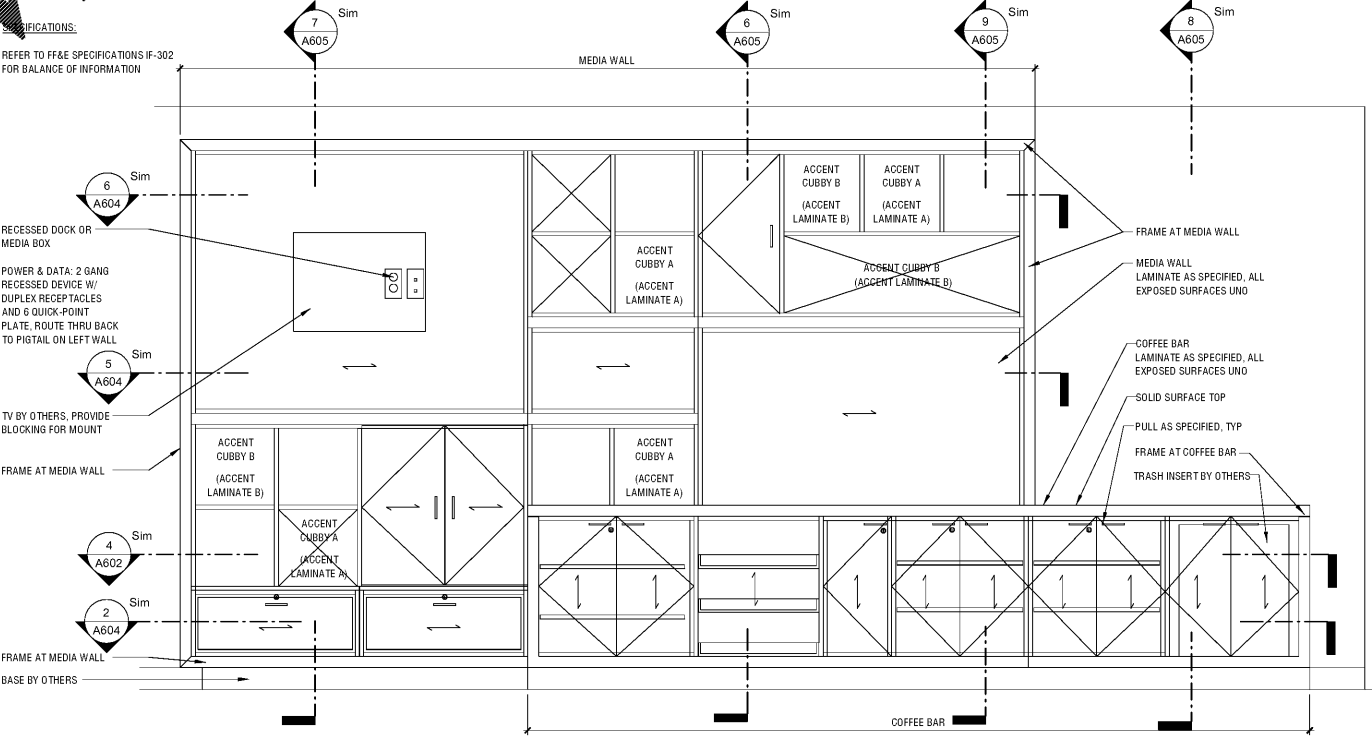

FRONT ELEVATION - MEDIA WALL AND  
 COFFEE BAR  
 3/4" = 1'-0"

Order Plans @

WWW.LDILine.com