


MURPHEY P.E. BUILDING
PROJECT DATA

FTE: 650 STUDENTS
TOTAL SQUARE FOOTAGE:
FLOOR AREA OF NEW CONSTRUCTION, INCLUDED OUTSIDE WALLS AT FULL VALUE 9,294 SF
FLOOR AREA OF COVERED BUT NOT ENCLOSED AREAS AT HALF VALUE 462 SF
TOTAL: 9,756 SF

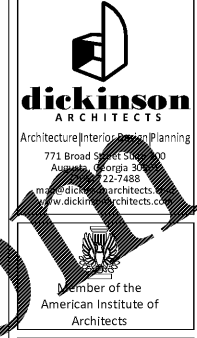

THIS DRAWING IS THE PROPERTY OF DICKINSON ARCHITECTS, P.C. AND IS NOT TO BE REPRODUCED OR COPIED IN WHOLE OR IN PART OR USED FOR ANY PURPOSE WITHOUT THE EXPRESS WRITTEN CONSENT OF DICKINSON ARCHITECTS, P.C. ANY UNAUTHORIZED REPRODUCTION OR USE OF THIS DRAWING IS PROHIBITED. © 2018 DICKINSON ARCHITECTS, P.C.

PROJECT TITLE:
**MURPHEY
MIDDLE
SCHOOL P.E.
BUILDING
PROJECT #
B-17-005-3756.1**

REV #	DATE	APPROV BY	REVISION
08/15/18	NDII	STATE	PRELIM.
11/02/18	NDII	STATE	FINAL
11/20/18	NDII	ISSUE	FOR BID

CONSTRUCTION NOTES

- A. INSTALL URINAL SCREENS.
- B. PATCH FLOOR WHERE WALL WAS DEMOLISHED.
- C. INSTALL NEW XCELERATOR HAND DRYERS.
- D. PAINT LOCKERS.
- E. REFINISH WOOD FLOOR.
- F. NOT USED.
- G. REPLACE FOAM PADS.
- H. INSTALL NEW BLEACHERS.
- I. RAISE HEADER HEIGHT TO 7'-0" MIN. SEE DETAIL 12/A321.
- J. INSTALL 1 1/4" STAINLESS STEEL HANDRAILS.
- K. INSTALL 2-TIER METAL LOCKERS. SEE SPEC.
- L. NOT USED.
- M. INSTALL NEW WASHING MACHINE & DRYER ON NEW 6" HIGH CONCRETE HOUSEKEEPING PAD.
- N. REPLACE GLAZING W/ INSULATED UNITS.
- O. REINSTALL TICKET WINDOW.
- P. INSTALL NEW MOP SINK.
- Q. NOT USED.
- R. ADD PROVISIONS FOR SCORING TABLE.
- S. NOT USED.
- T. INSTALL NEW ACOUSTICAL WALL PANELS, SEE ELEVATIONS.
- U. REPLACE STAINLESS STEEL COUNTERTOP.
- V. REPLACE BENCHES TO MATCH EXIST. BENCHES IN BOYS LOCKER ROOM.
- W. REBUILD STAIRS TO MATCH EXISTING MATERIALS.
- X. PAINT FRONT OF STAGE.
- Y. NOT USED.


GENERAL NOTES:

- 1. PATCH & REPAIR ALL SCREW HOLES IN HM DOOR FRAMES.


MARK	DESCRIPTION	MANUFACTURER	MODEL
1	UNIMAC COMMERCIAL DRYER	UNIMAC	UNIMAC
2	UNIMAC COMMERCIAL WASHER	UNIMAC	UNIMAC

WALL LEGEND

- EXISTING WALL
- CMU WALL
- WALL TYPES, SEE DWG A601

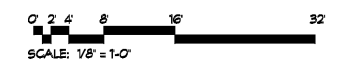


1 JOSEY GYM RENOVATION - FLOOR PLAN
SCALE: 1/8" = 1'-0"

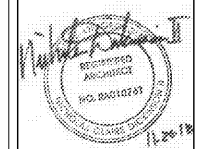

DA PROJECT NUMBER & NAME:
1707.1
DRAWING TITLE:
**JOSEY GYM
RENOVATION -
FLOOR PLAN**

DRAWING NO:
A110

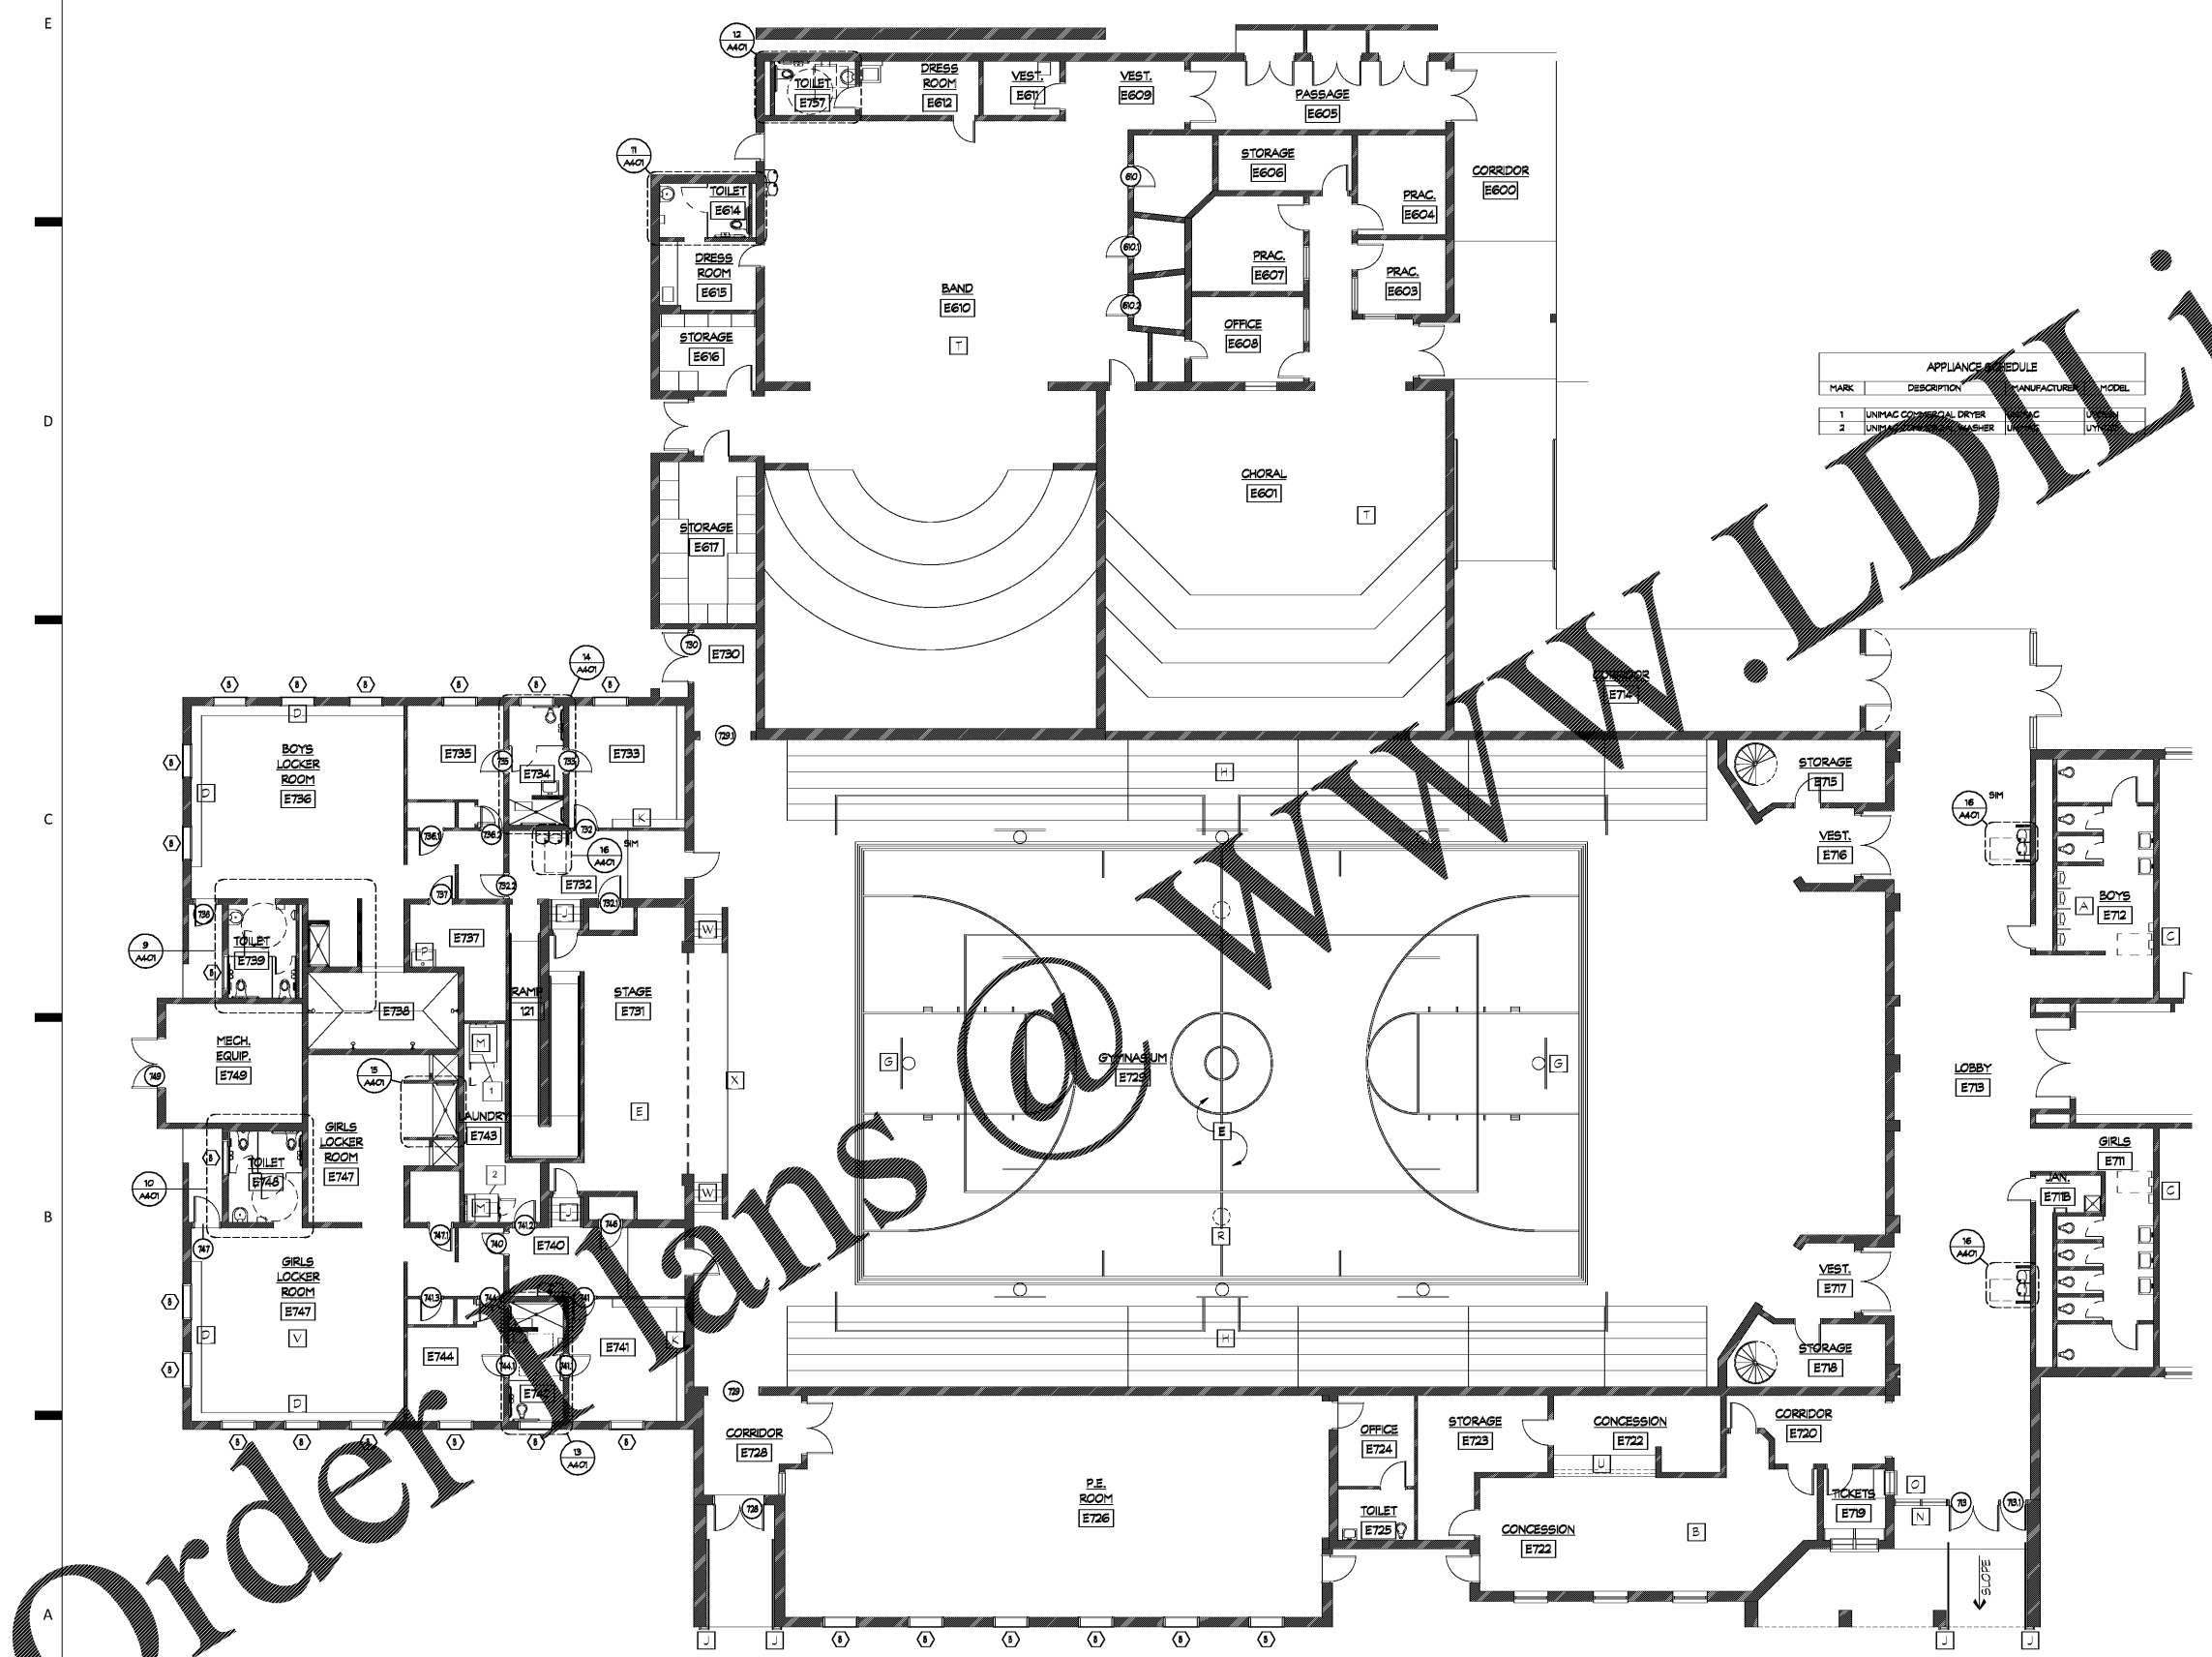

Order Plans @ www.LDOnline.com