


ELEVATION KEYNOTES

- 1 NEW STOREFRONT ENTRY DOOR WITH TRANSOM ABOVE - REFER TO A402.
- 2 NEW CLEAR ANODIZED STOREFRONT WINDOW (GL-1) - INSTALL WINDOW FILM AS SPECIFIED. REFER TO 4/A401 & A402.
- 3 EXISTING STUCCO TO REMAIN. PATCH & REPAIR TO MATCH EXISTING AS NECESSARY.
- 4 EXISTING DECORATIVE TRIM TO REMAIN - PROTECT DURING DEMOLITION & CONSTRUCTION.


EXTERIOR FINISH SCHEDULE

CODE	DESCRIPTION
G-1	STOREFRONT GLAZING - CLEAR, INSULATED, 7/16" LAMINATED IMPACT GLAZING ON EXTERIOR SIDE, 1/4" TEMPERED GLAZING ON INTERIOR SIDE.
G-2	STOREFRONT GLAZING - 7/16" LAMINATED IMPACT GLAZING
G-3	STOREFRONT GLAZING - 1" INSULATED TEMPERED GLAZING


ALL GLAZING TO MEET U-FACTOR OF 0.65 AND SHGC OF 0.25

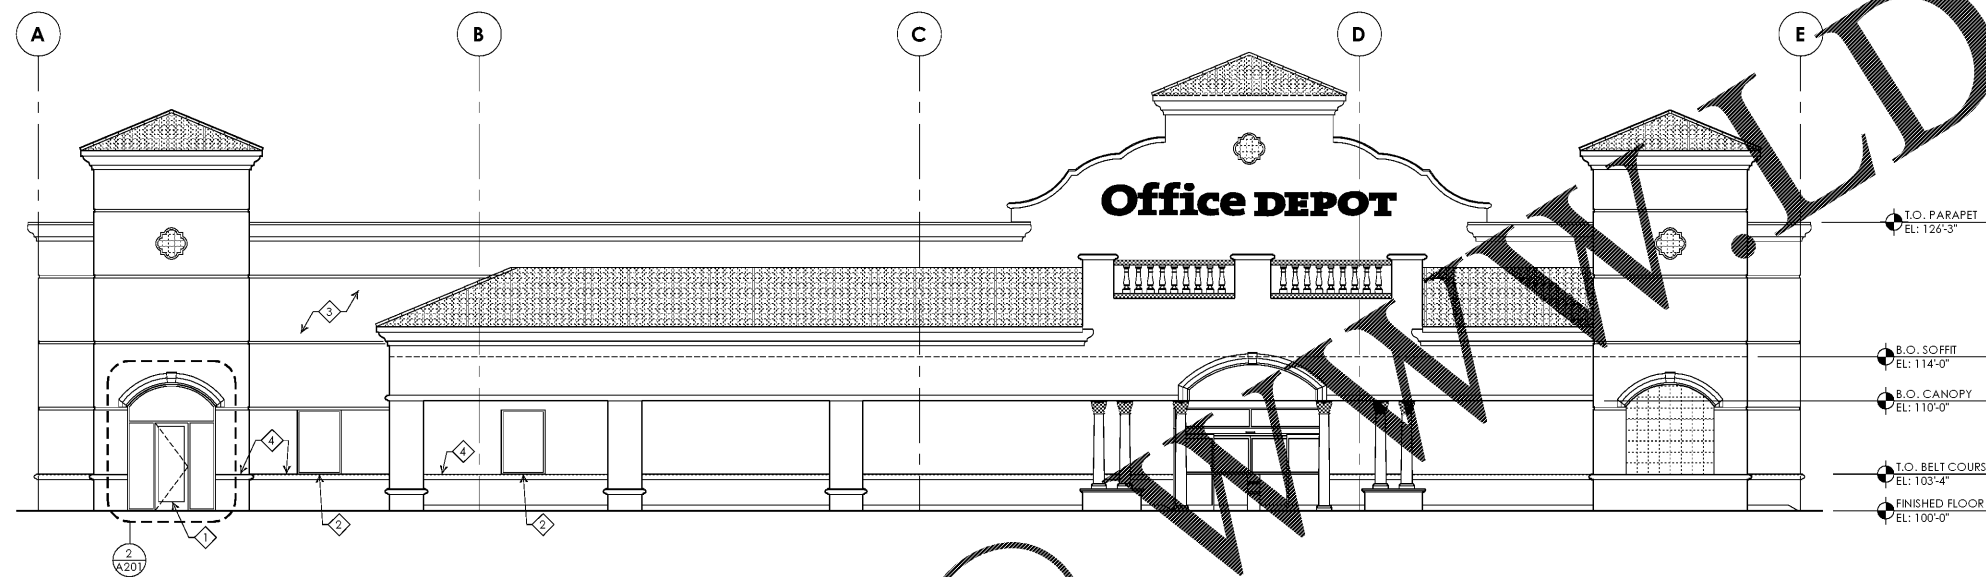

1 EAST ELEVATION
SCALE: 1/8" = 1'-0"

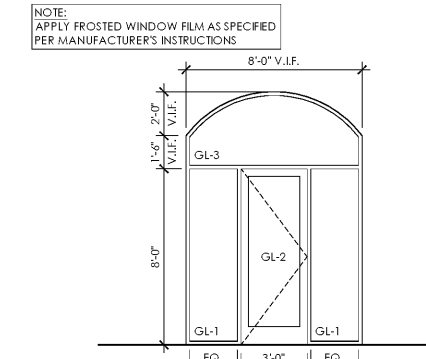

2 STOREFRONT ELEVATION
SCALE: 1/4" = 1'-0"

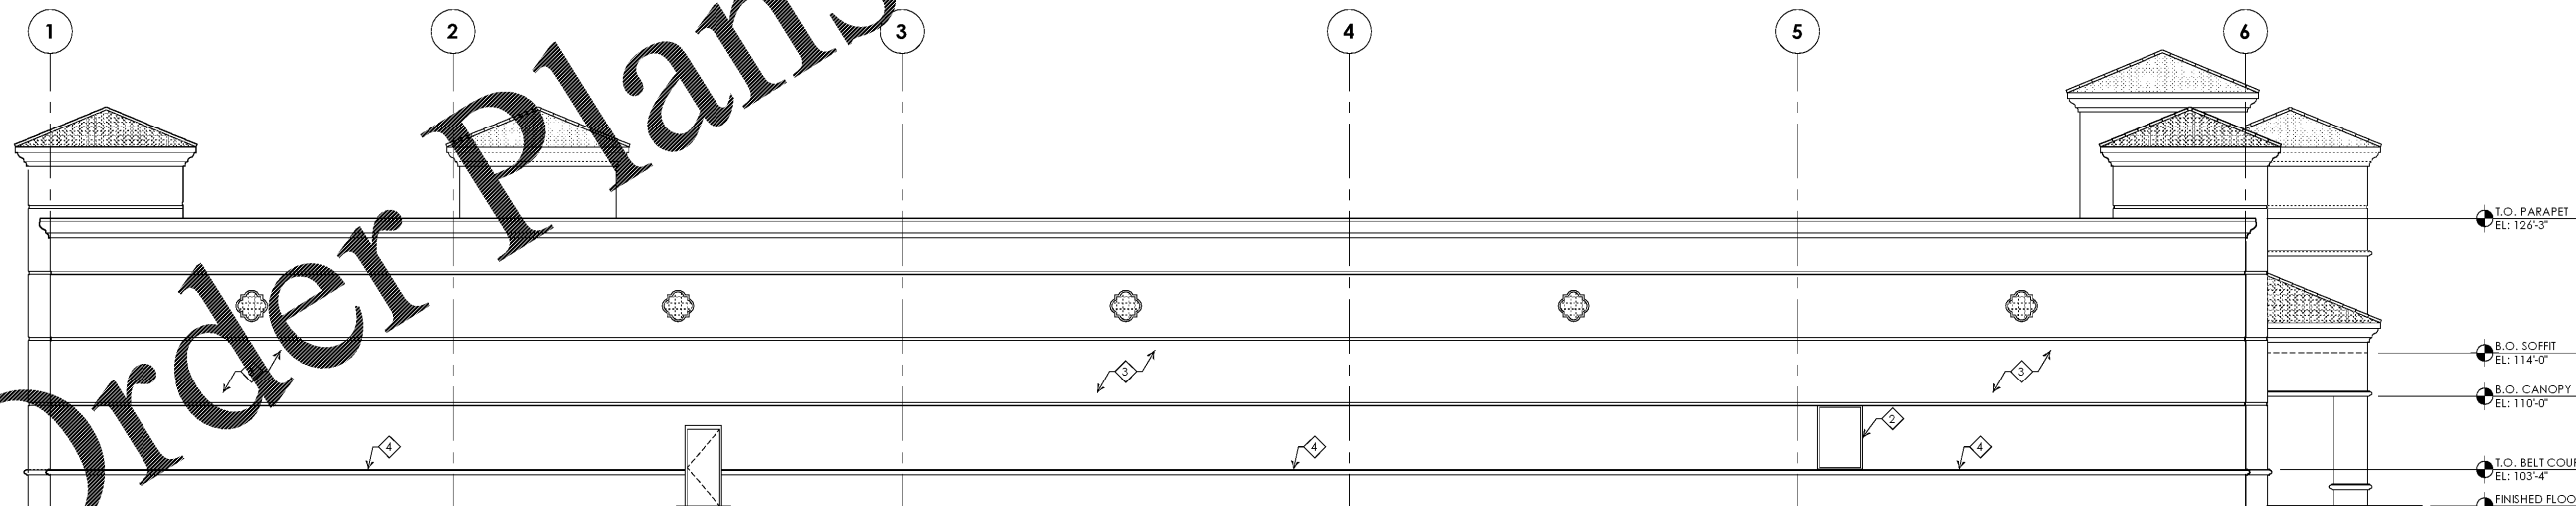

3 SOUTH ELEVATION
SCALE: 1/8" = 1'-0"

ADG
ARCHITECTURAL
DESIGN GUILD

2000 Sutter Blvd.
St. Louis, MO 63143
www.adg-stl.com
P: 314.644.1234
F: 314.644.4373

ALL ARCHITECTURAL AND ENGINEERING DRAWINGS ARE AN INSTRUMENT OF SERVICE AND NOT BE LOANED, REPRODUCED, COPIED, REPRODUCED, OR OTHERWISE USED WITHOUT THE WRITTEN CONSENT OF THE ARCHITECT. ALL COMMON LAW RIGHTS OF COPYRIGHT AND OTHERWISE ARE HEREBY SPECIFICALLY RESERVED.

OWNER

**Office DEPOT
OfficeMax**

6600 NORTH MILITARY TRAIL
BOCA RATON, FL 33496

PHONE: (561) 438-6299
FAX: (561) 438-7237

PROJECT

Office DEPOT
STORE #0409
BOCA RATON, FL

4901 N. FEDERAL HIGHWAY
BOCA RATON, FL 33431

ISSUE DATE: 11/09/2018
STORE NUMBER: #0409
LEASABLE AREA: 29,701 S.F.
GROSS FLOOR AREA: 28,752 S.F.
JOB NUMBER: 2018.0120.00

ISSUE	ISSUED FOR	DATE

SEAL

BARRY J. GREENBERG
#AR0009300 | EXP. 02/28/2019

SHEET

EXTERIOR ELEVATIONS

DRAWN: SAR
CHECKED: MBK

A201

FILE: 17-001204-02-01 - EXTERIOR ELEVATIONS - DATE: 11/09/18 - TIME: 4:11 PM - USER: E:\p\greenberg\p\greenberg