



Order Plans

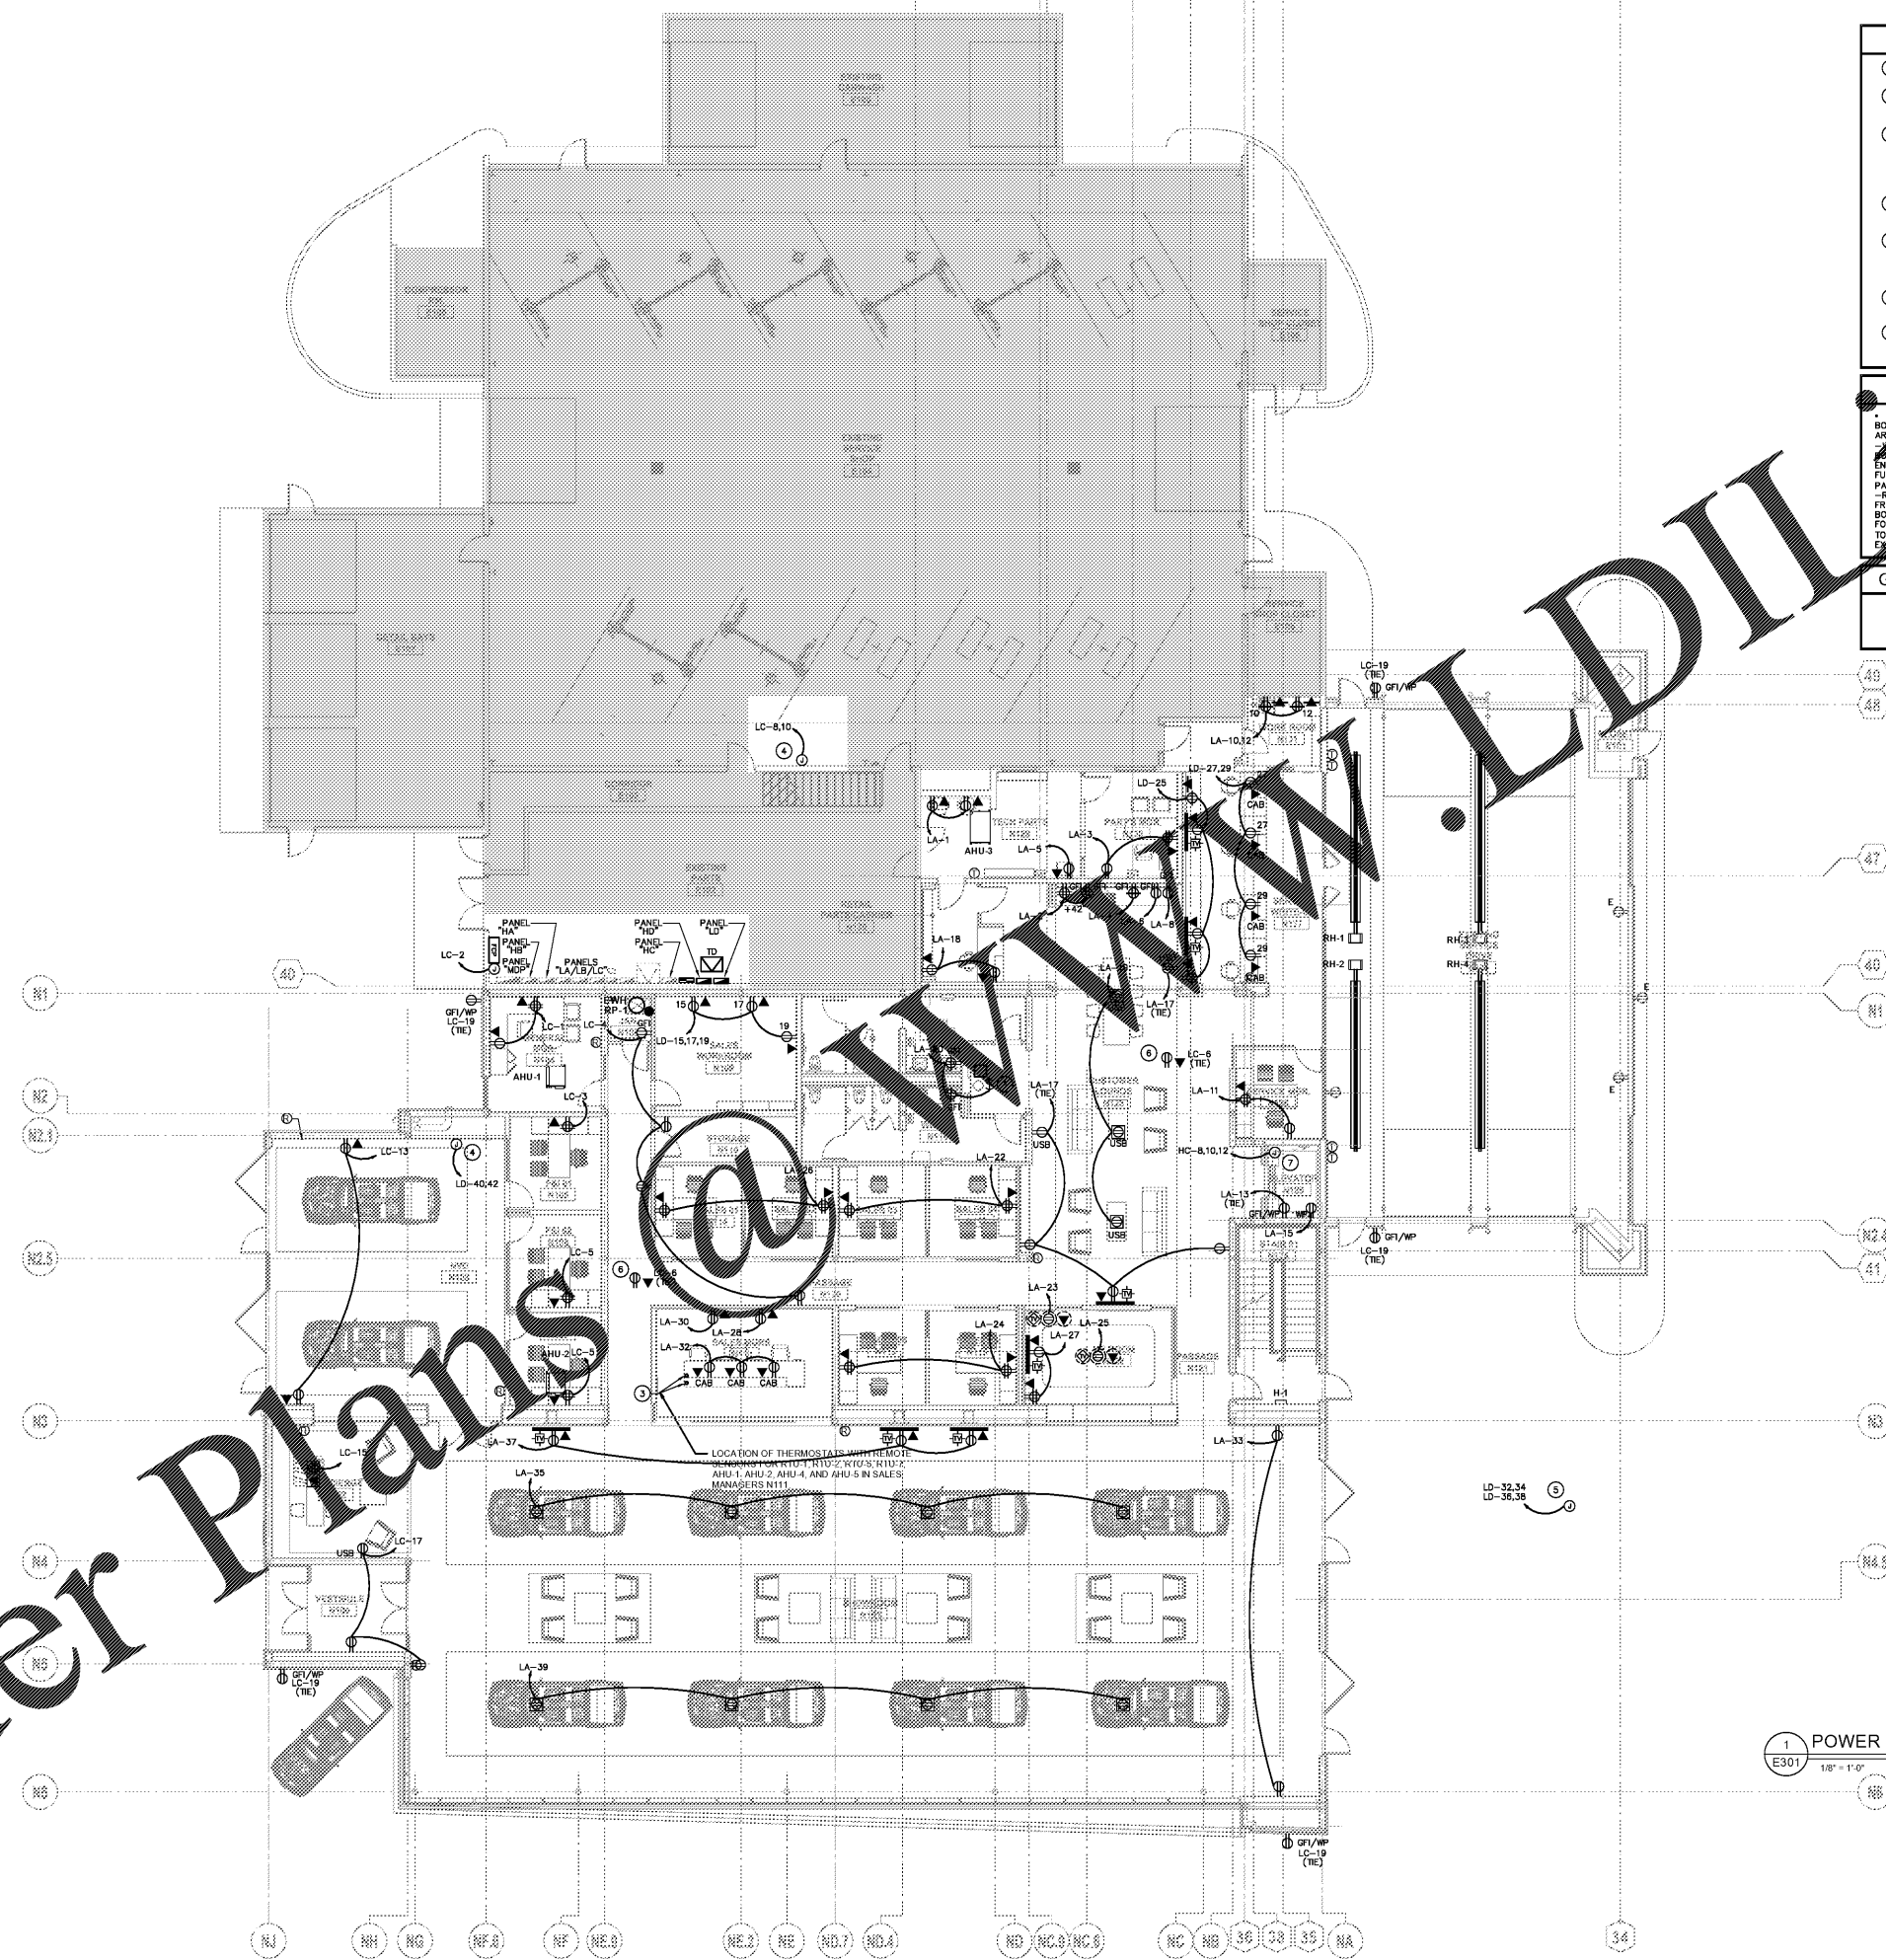

1 POWER PLAN - FIRST FLOOR  
1/8" = 1'-0"

**ysm DESIGN**  
RETAIL/AUTOMOTIVE/ARCHITECTURE

1320 Ellsworth Industrial Blvd  
Suite A-100  
Atlanta GA 30318  
404-249-6555  
404-355-6394  
www.ysm-design.com

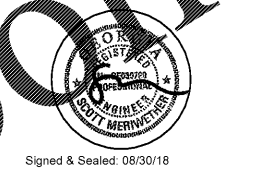

Signed & Sealed: 08/30/18  
Copyright © 2018 YSM Design, P.C.

1/8" = 1'-0" scale. All dimensions are in feet and inches unless otherwise noted. All dimensions are to the center of the object unless otherwise noted.

Rev	Date	Comments
08/30/18		Permit/Bid Set


**BID SET**  
Every Contractor or Subcontractor, by submitting a bid for this project declares that they have reviewed all aspects of this project and have included all work required to provide a complete project that meets all building codes.

If questions or discrepancies are found between trades, these should be submitted by the Bidding General Contractor as a Request For Information before bids are due. These questions will be issued to all Bidders in Atlanta. No consideration will be given after the bid date for issues that could clearly have been answered during the Bidding Period.

Information to all Bidders:  
For more information about this bid, including a list of the most current documents, instructions to Bidders, Responsibility Chart, answers to RFI, etc., go to project website. Note this address will be provided to bidders with invitation to bid.

It is the responsibility of ALL Bidders to become familiar with this site and the additional information that is contained therein. If you do not have access to the internet you MUST contact your General Contractor for this information. No Change Orders will be accepted for not reviewing this information.

No consideration will be given for Change Order Requests based on any of the following:  
1. Items requiring clarification but not clearly indicated as an exception on the contract.  
2. Items requiring clarification but not submitted to Architect as a request for information during bidding.  
3. Items deemed to be industry standards for a particular system or assembly.  
4. Items that can reasonably be inferred from contract documents.

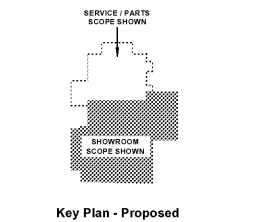

**PRO BUILDING SYSTEMS**  
DESIGN BUILD CONTRACTORS

**JIM ELLIS CADILLAC**

5880 PEACHTREE BLVD  
ATLANTA, GA 30341

Project:  
**JIM ELLIS CADILLAC**

5880 PEACHTREE BLVD  
ATLANTA, GA 30341

Project Number: 18020  
Drawn By: GD  
Checked By: DF  
Approved By: SM

Sheet Title:  
**POWER PLAN - FIRST FLOOR**

Sheet Number:  
**E301**

**PROMUS**  
SCOTT MERIWETHER, P.E.  
GEORGIA LICENSE #10790

518 BLACK CANYON PARK  
CANTON, GA 30114  
PROJECT MANAGER: GEORGE DAVIDOV  
PHONE: 678.246.5164