

BLDG MATERIALS LEGEND

- ARRISCRAFT FULL BED STONE
PRODUCT: SHADOW STONE
COLOR: DRIFTWOOD
- EIFS COLOR 1:
BENJAMIN MOORE BARREN PLAN
211-60
- EIFS COLOR 2:
BENJAMIN MOORE STARDUST
2105-40
- EIFS COLOR 3:
YELLOW-HIGHLIGHTER
2021-40
- EIFS COLOR 4:
BENJAMIN MOORE CHANTILLY LACE
2121-70
- EIFS COLOR 4:
BENJAMIN MOORE GENTLEMAN'S GRAY
2062-20



DEVELOPMENT DATA BLOCK

Name: PROJECT: HOME2 ASHEVILLE
 Project Address: 380 AIRPORT RD., ASHEVILLE, NC 28704
 Client: WINDSOR AUGHTRY
 Designer: MCMILLAN PAZDAN SMITH ARCHITECTURE
 329 W. HUNTER BLVD.
 CHARLOTTE, NC 28203
 Phone: 704.376.7203
 Fax: 704.376.7203
 Height: 54'-0" per UDO definition
 Number of Stories: 5
 Bldg Areas:
 • Level 1: 15,460 sf
 • Levels 2-5: 13,840 sf
 • Total: 78,500 sf


BUILDING ELEVATION NOTES

1. PROVIDE EIFS CONTROL JOINTS AS REQUIRED BY EIFS MANUFACTURER

**mcmillan
pazdan
smith**
ARCHITECTURE

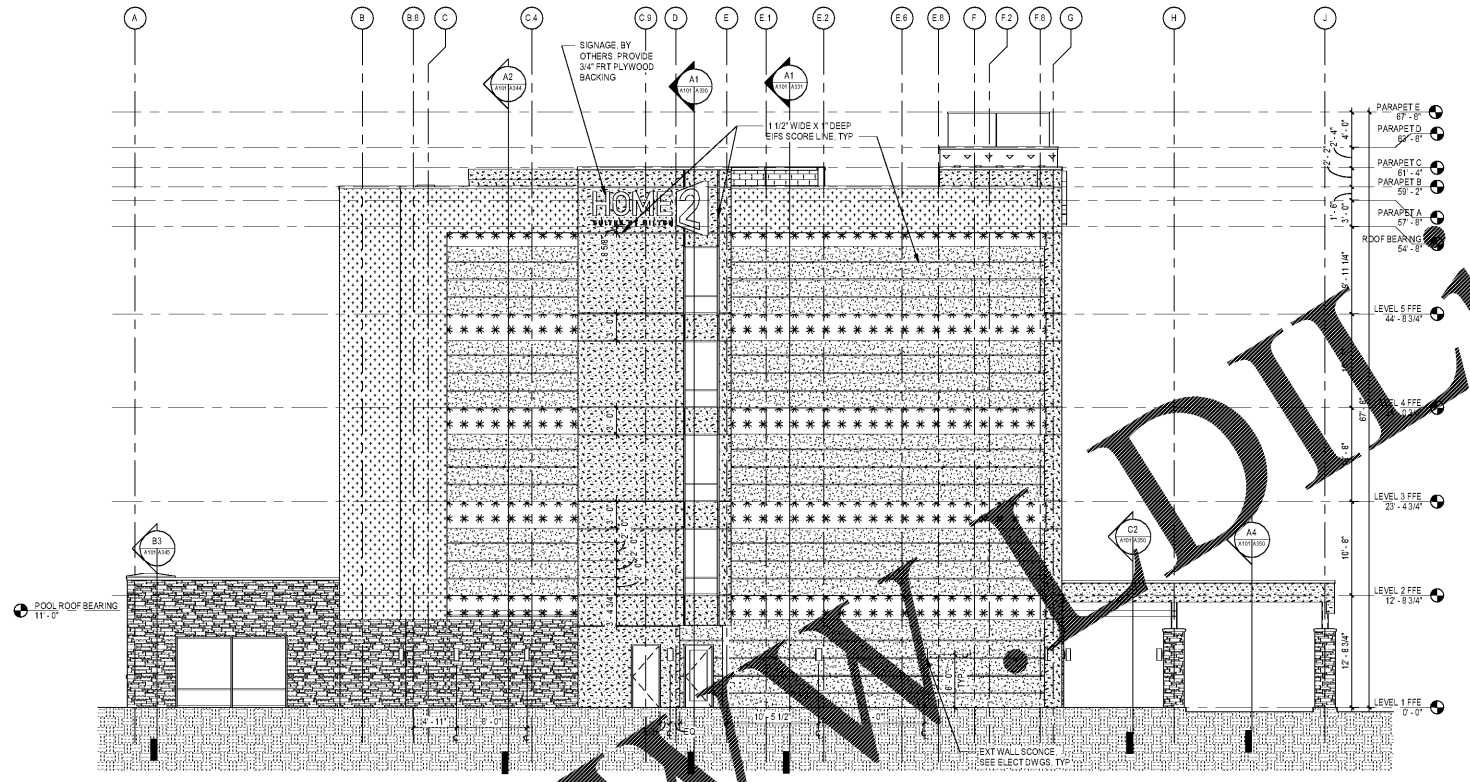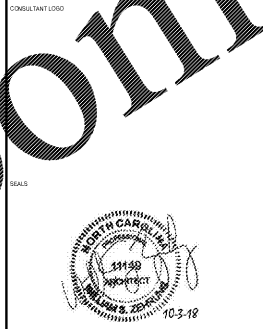

PLAN WEST ELEVATION
1/8" = 1'-0"

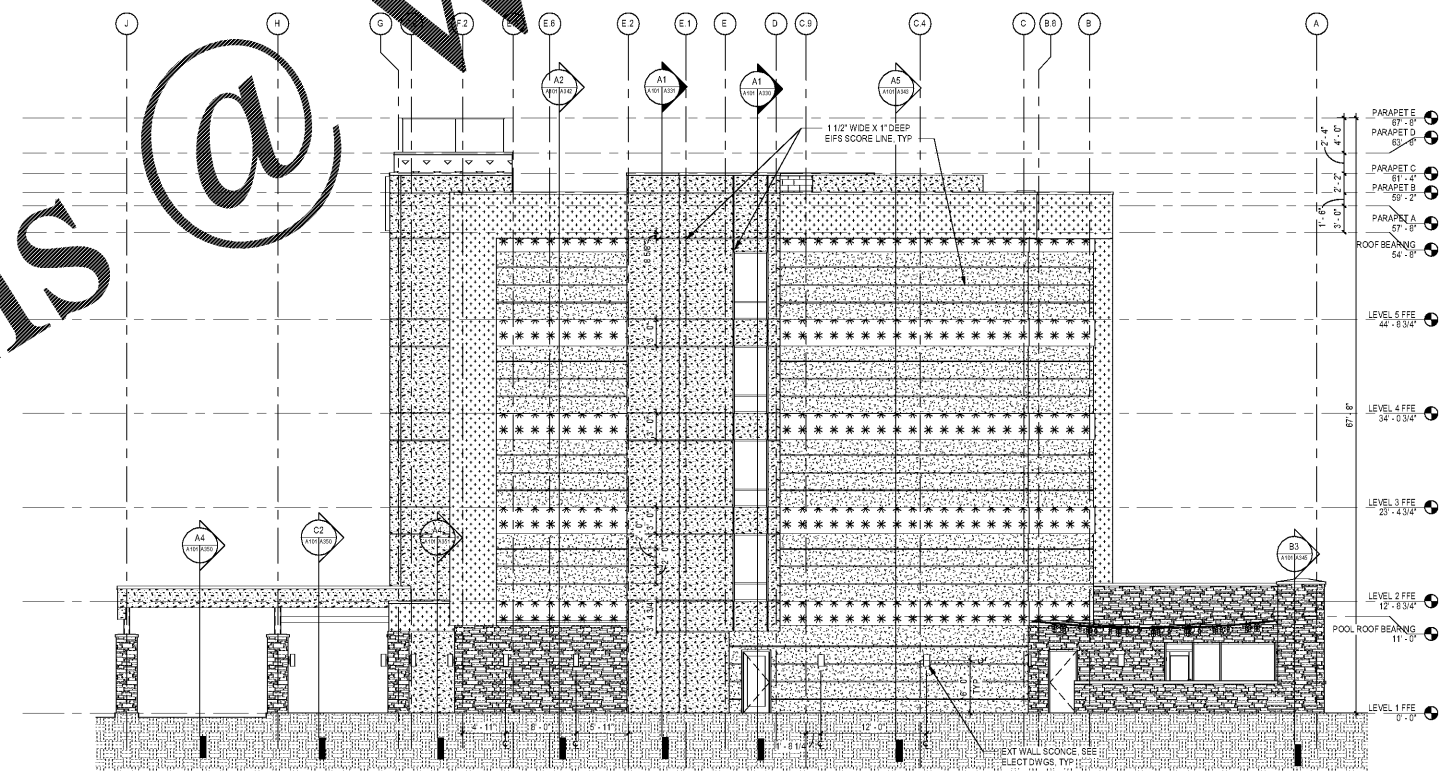

PLAN EAST ELEVATION
1/8" = 1'-0"

WINDSOR AUGHTRY

HOME2 ASHEVILLE

380 AIRPORT RD.
ASHEVILLE, NC 28704

SHEET ISSUE: 07/30/18 FOR CONSTRUCTION

Revisions		
Number	Description	Date
D	Addendum 4-Big Question Responses	10/03/18

PRINCIPAL IN CHARGE: BZ
 PROJECT ARCHITECT: BZ
 DRAWN BY: BT

SHEET TITLE:
BUILDING ELEVATIONS

SHEET NO. PROJ. NO. 017378.00

A302

MCMILLAN PAZDAN SMITH ARCHITECTURE, 329 W. HUNTER BLVD., CHARLOTTE, NC 28203
 TEL: 704.376.7203 FAX: 704.376.7203
 ALL RIGHTS RESERVED. NO PART OF THIS DOCUMENT IS TO BE REPRODUCED OR TRANSMITTED IN ANY FORM OR BY ANY MEANS, ELECTRONIC OR MECHANICAL, INCLUDING PHOTOCOPYING, RECORDING, OR BY ANY INFORMATION STORAGE AND RETRIEVAL SYSTEM, WITHOUT THE WRITTEN PERMISSION OF MCMILLAN PAZDAN SMITH ARCHITECTURE.

Order Plans @ WWW.WLDLINE.COM