


11/11/2018 3:27:32 PM

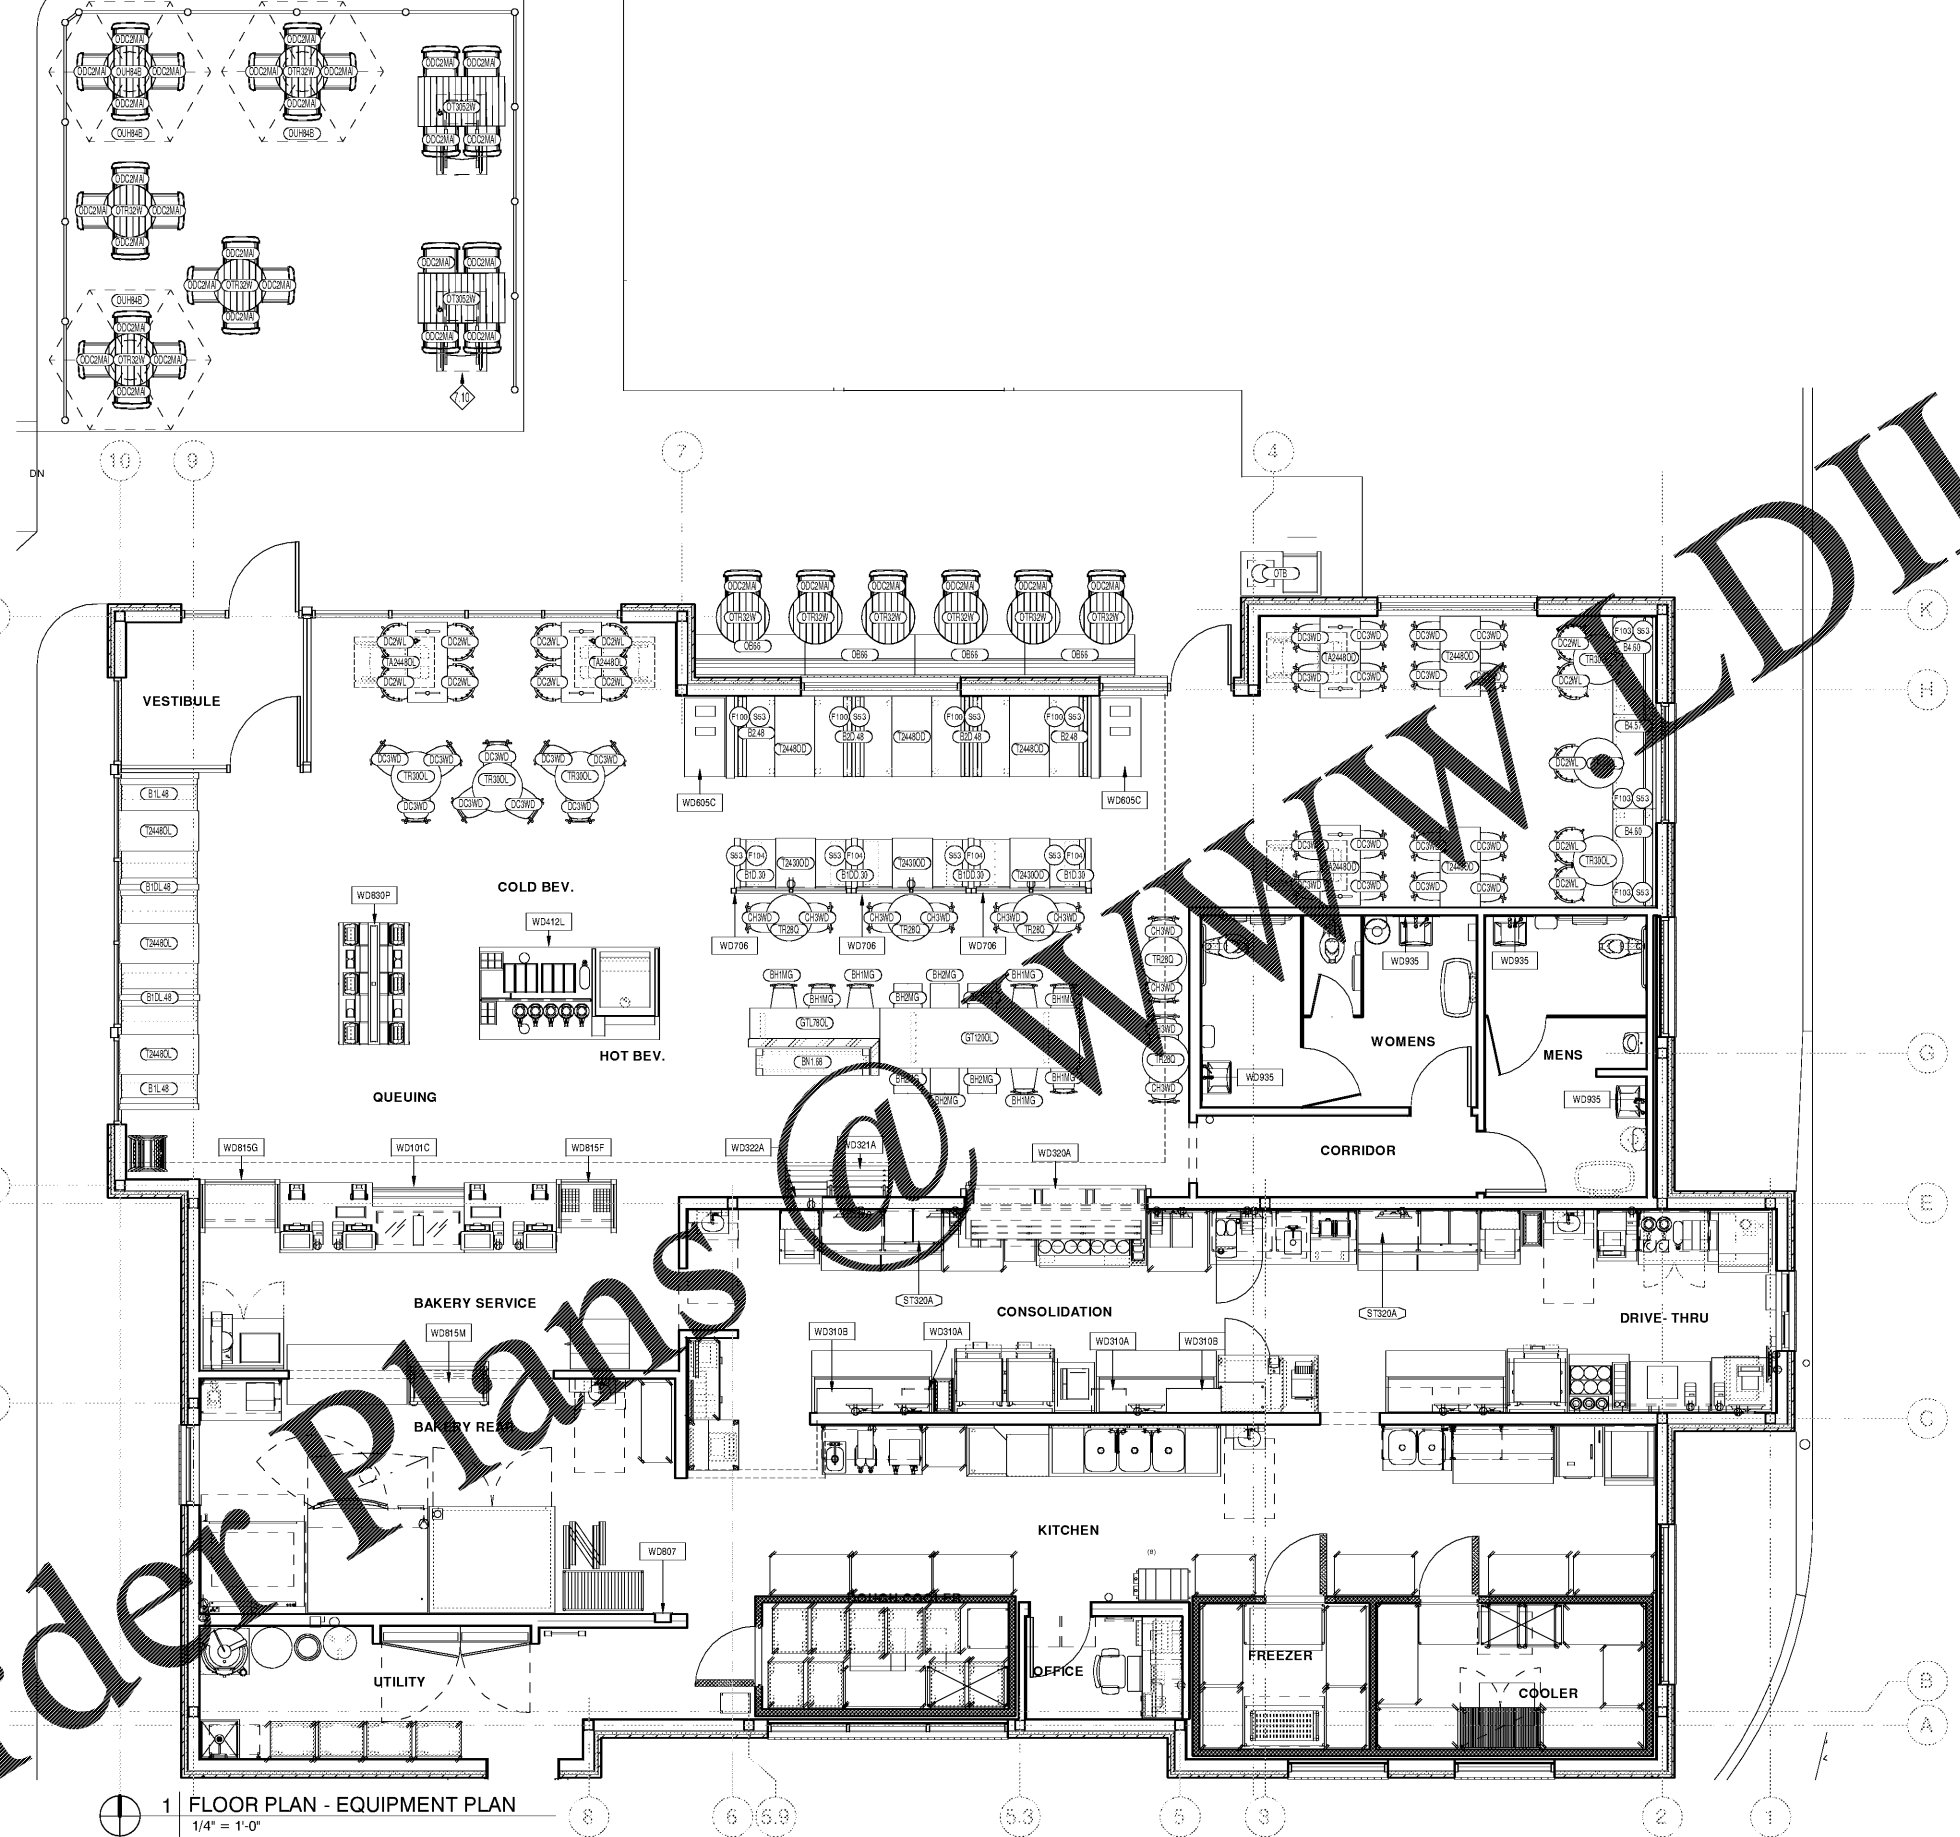


GENERAL NOTES:

- A. G.C. TO PROVIDE MANAGER OFFICE LAMINATE TOP, ALMOND COLOR PREFERRED, WHITE ALLOWED IF ALMOND IS NOT AVAILABLE. REFER TO ELEVATIONS FOR ADDITIONAL INFORMATION.
- B. FIELD CONFIRM LENGTH OF BANQUETTE(S) PRIOR TO PRODUCTION AND INSTALLATION

Bakery-Cafe:
#6119
 SYSTEM: G4 (A710)
 Project Title:
 p.o. box 14,2116
 coral gables, florida
 33114, 2116
 v. 305.445.3100
 f. 305.259.3986
 license number: AA26002436

Professional Seal:
 architect of record: William F. Arthur
 License Number: AR0012074
 Project Title:

Bakery Cafe #6119
 6351 MANATEE AVE W,
 BRADENTON, FL 34209

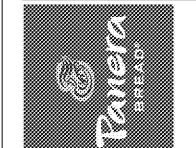

These plans and specifications are the exclusive property of WHA Design. Any reproductions, modification, distribution, and/or use of these materials (in any portion thereof) without WHA Design's prior written consent is strictly prohibited.

No.	Description	Date

FLOOR FURNITURE PLAN
 Project Number: #6119
 Sheet Number: **A710**
 Drawn By: _____
 Author: _____
 Issue Date: 09.30.18
 DPM: _____ DM: _____ CPM: _____
 J.R. _____ D.C. _____ R.K. _____

Order Plans

1 FLOOR PLAN - EQUIPMENT PLAN
 1/4" = 1'-0"

UNLICENSED@wvline.com