


### DOOR TYPES

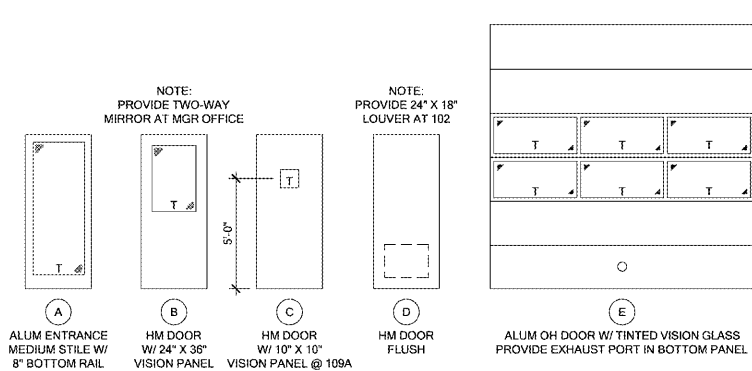


### DOOR SCHEDULE

#	DOOR		TYPE	FRAME		HARDWARE	FIRE	REMARKS
	W	H		MATERIAL	GROUP			
100	3'-0"	7'-0"	A	AL/GL	G1	AL	2	- 2.5
101	3'-0"	7'-0"	A	AL/GL	G2	AL	2	- 2.5
102	3'-0"	7'-0"	D	HM	F1	HM	4 B	- 2
103	3'-0"	7'-0"	D	HM	F1	HM	4 C	- 2
104	3'-0"	7'-0"	D	HM	F1	HM	4 C	- 2
105	3'-0"	7'-0"	B	HM/GL	F1	HM	5 A,B	- 2
106	3'-0"	7'-0"	B	HM/GL	F1	HM	4 A	- 2
107	3'-0"	7'-0"	B	HM/GL	F1	HM	5 A,B,C	- 2
108	3'-0"	7'-0"	D	HM	F1	HM	4	- 2
108A	3'-0"	7'-0"	C	HM	F3	HM	3	- 2.4,5,6,7
108B	3'-0"	7'-0"	C	HM/GL	F2	HM	3	- 2.4,5,6,7
110	3'-0"	7'-0"	C	HM	F1	HM	5	- 2.4,5,6,7
111	4'-0"	7'-0"	D	HM	F4	HM	3	- 2.4,5,6,7
112	3'-0"	7'-0"	D	HM	F2	HM	3	- 2.4,5,6,7
OH1	10'-0"	12'-0"	E	STL	-	-	1	- 2.3,6
OH2	10'-0"	12'-0"	E	STL	-	-	1	- 2.3,6
OH3	10'-0"	12'-0"	E	STL	-	-	1	- 2.3,6
OH4	10'-0"	12'-0"	E	STL	-	-	1	- 2.3,6
OH5	10'-0"	12'-0"	E	STL	-	-	1	- 2.3,6
OH6	10'-0"	12'-0"	E	STL	-	-	1	- 2.3,6
OH7	10'-0"	12'-0"	E	STL	-	-	1	- 2.3,6
OH8	10'-0"	12'-0"	E	STL	-	-	1	- 2.3,6
ROOF	2'-6"	3'-0"	TYPE S	STL	-	-	1	- 3

### GLAZING SCHEDULE

TYPE	ROOM	SIZE (WxHxD)	FRAME	GLAZING	REMARKS
F5	106 OFFICE	4'-6" X 4'-0" X 4"	HM	1/4"	2,3,4
F6	102 WAITING	8'-0" X 4'-0" X 4"	HM	1/4"	2,4
G1	101 SALES - ENTRANCE	10'-0" X 10'-0" X 6"	AL	1" INSUL	1,4
G2	101 SALES - ENTRANCE	10'-0" X 10'-0" X 6"	AL	1" INSUL	1,4
G3	102 WAITING	10'-0" X 9'-4" X 6"	AL	1" INSUL	1,4

### FRAME TYPES

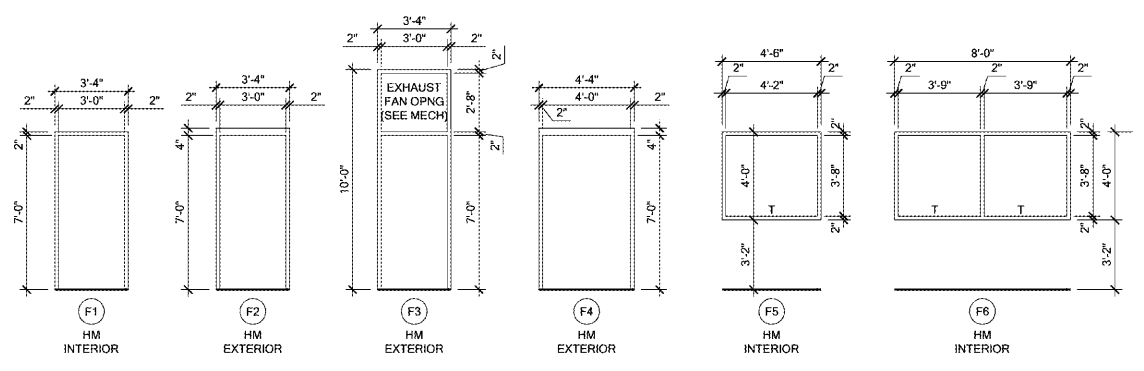



**DOOR SCHEDULE REMARKS**

- RATED DOORS SHALL DISPLAY THE ASSOCIATED UL LISTING LABEL.
- DOOR / GLAZING PROVIDED AND INSTALLED BY GC.
- GC TO PROVIDE PADLOCK HASP.
- ALL EXTERIOR HM DOORS AND FRAMES SHALL BE PAINTED PT-3 ON THE INTERIOR SURFACE.
- METAL THRESHOLD FOR PERIMETER WALL EXTERIOR DOORS SHALL BE ALUMINUM STORMPROOF.
- IN WIND-BORNE DEBRIS REGIONS AND HIGH VELOCITY HURRICANE ZONES, OH DOORS SHALL NOT CONTAIN VIEW WINDOWS.
- PROVIDE BRaille SIGNAGE INDICATING "EXIT" AT EACH EXIT DOOR PER ICC A117.1

**GENERAL DOOR AND HARDWARE NOTES**

- ALL EXIT DOORS SHALL BE OPENABLE FROM THE INSIDE WITHOUT THE USE OF A KEY OR SPECIAL KNOWLEDGE AND EFFORT.
- PROVIDE LEVER-TYPE HANDLES OR AN EMERGENCY RELEASE BAR PER SCHEDULE. NO EXCEPTIONS. (TAKEN ALL ALTERNATES MUST BE APPROVED IN WRITING BY ARCHITECT.)
- MANUALLY OPERATED FLUSH BOLTS OR SURFACE BOLTS ARE NOT PERMITTED ON REQUIRED EXIT DOORS.
- ALL HAND ACTIVATED DOOR HARDWARE SHALL BE INSTALLED BETWEEN 34" AND 44" ABOVE THE FINISH FLOOR.
- ALL RATED AND RATED HARDWARE SHALL POSSESS AND DISPLAY THE MANUFACTURER'S RATING LABEL.
- ALL HINGES AND/OR CLOSERS SHALL BE ADJUSTED TO ENSURE THE CAPABILITY TO OPERATE THE DOOR WITH LESS THAN 5 LBS OF PUSH/PULL EFFORT FOR INTERIOR DOORS AND 15 LBS OF PUSH/PULL EFFORT OF EXTERIOR DOORS.
- PROVIDE SAFETY GLAZING AS PER IBC 2406 (OR LOCAL REQUIREMENTS).
- ALL OPENINGS SHALL BE FIELD VERIFIED PRIOR TO PURCHASE AND INSTALLATION.
- GC SHALL PROVIDE TEMPORARY CORES DURING CONSTRUCTION THROUGH TURNOVER. ALL TEMP CORE KEYS AND CYLINDERS SHALL REMAIN THE PROPERTY OF THE TENANT.
- RE-KEY ALL DOORS AND PANIC DEVICES AT THE END OF MASTER KEY SYSTEM SCHEDULE LOCKING SYSTEM WITH INTERCHANGEABLE CORES). PROVIDE A MINIMUM OF 2 MASTER KEYS TO EACH TENANT. VERIFY ACTUAL NUMBER IN EXCESS OF 6 PRIOR TO TURNOVER.
- PROVIDE DOOR, FRAME, AND HARDWARE SHOP SUBMITTALS FOR REVIEW PRIOR TO PURCHASE AND INSTALLATION.
- PROVIDE ALL HARDWARE AS SCHEDULED. NO EXCEPTIONS. PRIOR WRITTEN APPROVAL BY ARCHITECT AND TENANT.
- ALL HARDWARE, THRESHOLDS, AND SIGNAGE SHALL BE COMPLIANT WITH LOCAL ACCESSIBILITY CODES.

### GLAZING FRAMES

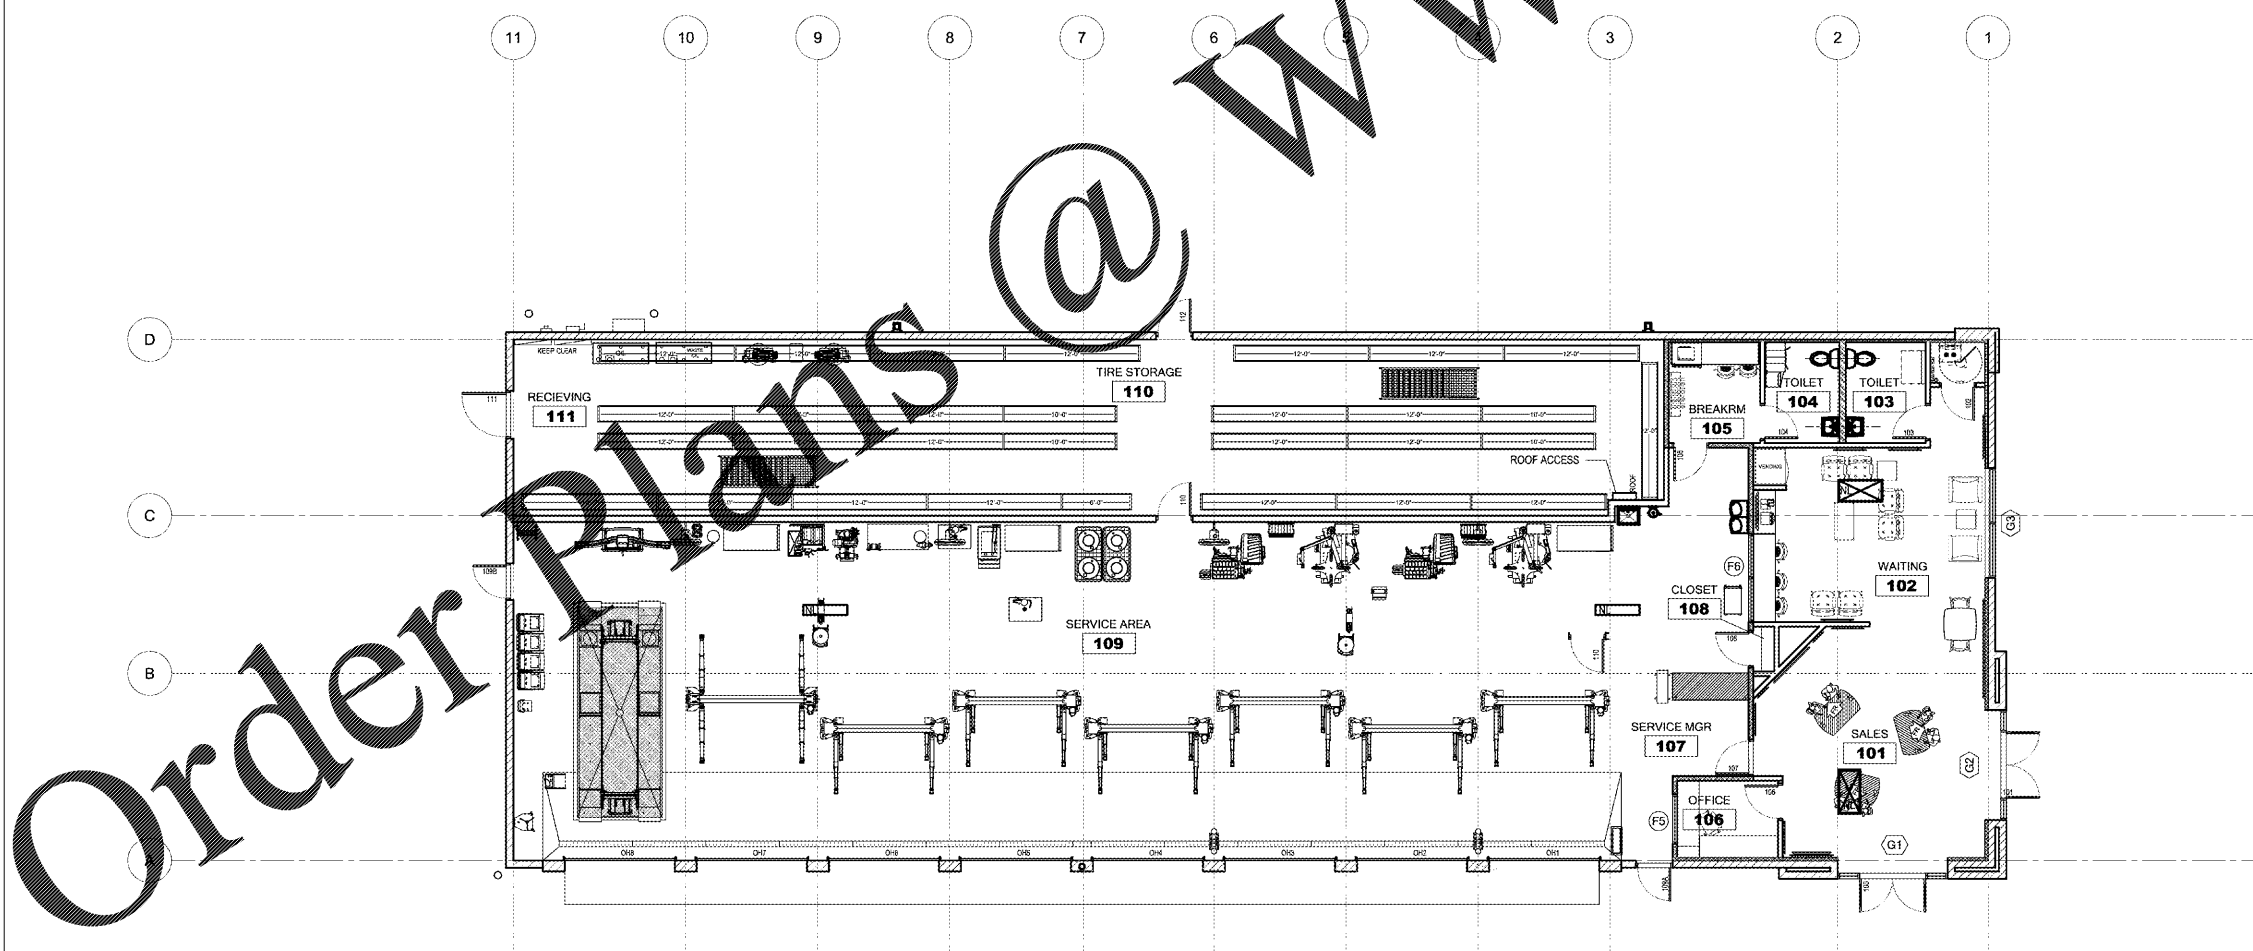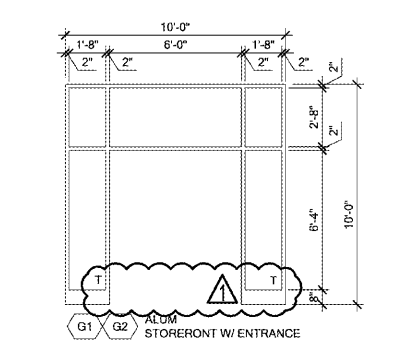

Order Plans @

CONSULTANT:  
**ROBERT D. NITISHIN, AIA**  
 ARCHITECT  
 2265 ROSWELL ROAD  
 SUITE 100  
 MARIETTA, GEORGIA 30062  
 770-509-4894 TELEPHONE  
 770-509-2207 FACSIMILE

CLIENT:  
**TBC CORPORATION**  
 430 TBC WAY  
 PALM BEACH GARDENS  
 FLORIDA 33410

PROJECT INFORMATION:  
**NITISHIN**  
 TYPE & SERVICE CENTER  
 GREER, SOUTH CAROLINA



PROJECT NO. 2018001  
 DRAWN BY:  
 CHECKED BY:  
 ISSUE: DATE:  
 ISSUED FOR PERMIT 10/10/2018

REVISION: DATE:  
 1 PLAN REVIEW COMMENT 11/2/18

SHEET TITLE:  
**DOORS AND GLAZING PLAN**

SHEET NUMBER:  
**A1.1**

NORTH

**1 DOORS AND GLAZING PLAN**  
 OPENINGS PLAN & SCHEDULES 1/8" = 1'-0"