



Inlet Sedimentation Protection Log
NOT to Scale

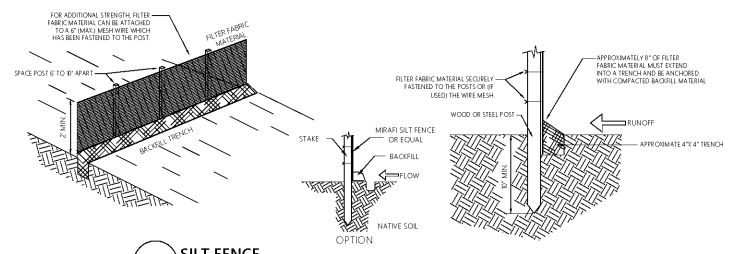


SILT FENCE
NOT to Scale

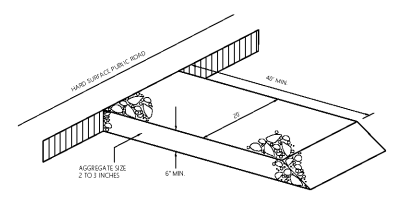

Gravel Construction Entrance
NOT to Scale

- Demolition Keynote Legend:** (256 sheet only)
- A. REQ'D SAWCUT, FULL DEPTH, EX. CURB & GUTTER, SIDEWALK, AND/OR ASPHALT, AT THIS POINT.
 - B. REQ'D DEMO & REMOVE EX. CURB & GUTTER, SIDEWALK, AND/OR ASPHALT PAVING, THIS AREA.
 - C. REQ'D SILT FENCE, LENGTH AS SHOWN, SEE DETAIL.
 - D. REQ'D GRAVEL CONSTRUCTION ENTRANCE, SEE DETAIL.
 - E. REQ'D DEMO & REMOVE EX. FENCE, THIS AREA.
 - F. REQ'D INLET PROTECTION LOGS, SEE DETAIL.
 - G. REQ'D REWORK OF SWSL COORD. W/ GRADING PLAN.

- Demolition Notes:** (256 sheet only)
1. CONTRACTOR SHALL LOCATE, MAINTAIN & PROTECT EX. UTILITIES. SITE, ANY DAMAGE TO SUCH SHALL BE REPAIRED AND/OR REPLACED AT NO EXPENSE TO THE OWNER.

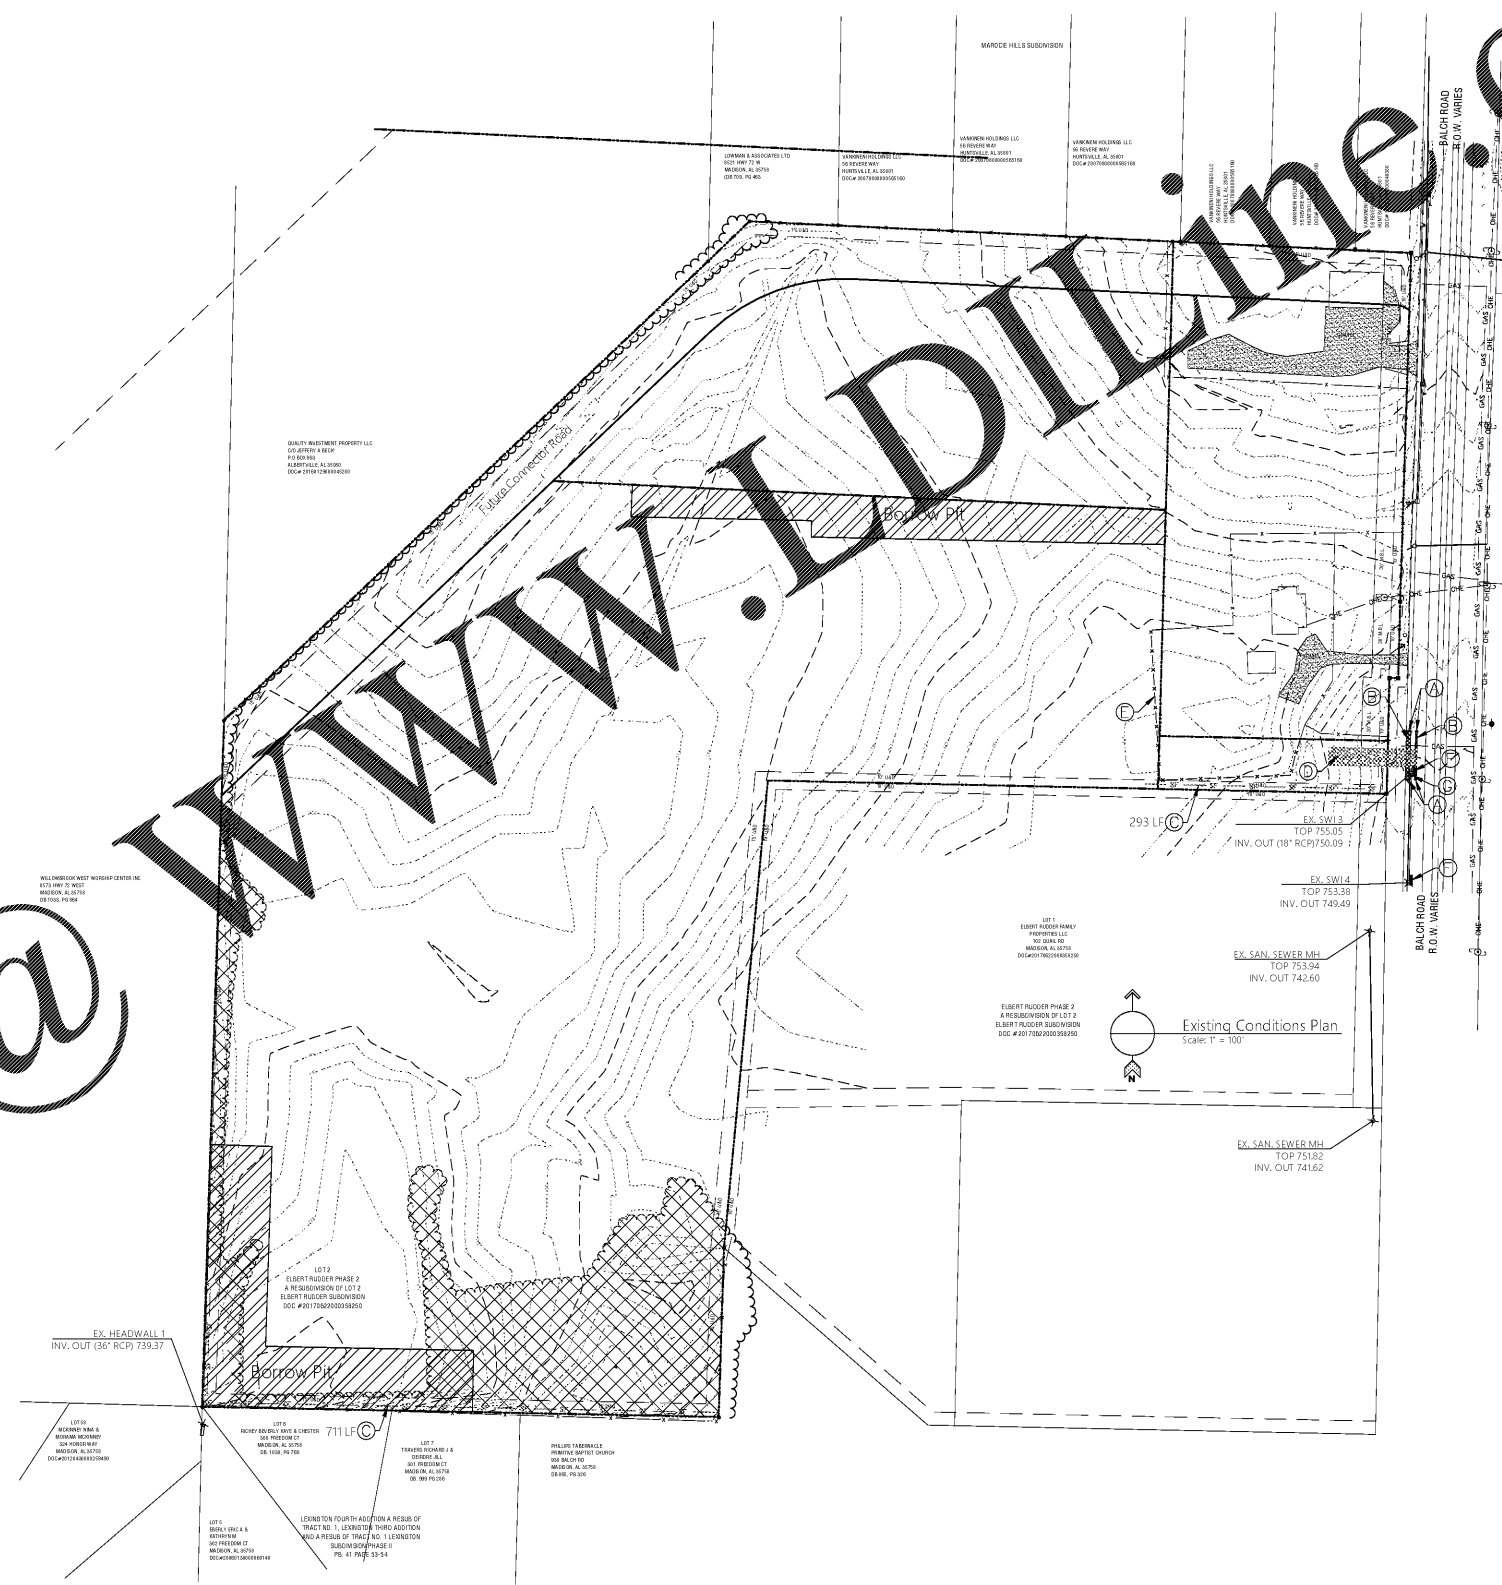

REVISIONS

NO.	DATE	DESCRIPTION

MULLINS, LLC
 CIVIL ENGINEERING, DEVELOPMENT DESIGN
 SURVEYING, LANDSCAPE ARCHITECTURE
 2101 West Clinton Avenue, Suite 503, Huntsville, AL 35895
 (256) 690-5312

Balch Road Apartments
 Huntsville, AL
 PREPARED FOR: Bobo Family Group

Existing Conditions
 &
 Demo Plan

Job No. 18-166
 Date: 2018 12/10
 Drawn By: J.H.
 Checked By: H.M.S.

SHEET NUMBER
01

Order Plans @