


Spot of Road Signs  
Scale: 1" = 20'

**Keynote Legend** (This sheet only)

- A. Req'd 24" concrete curb & gutter.
- B. Req'd 12" stand-up curbs.
- C. Req'd asphalt paving see detail.
- D. Req'd 4" thick concrete sidewalk, light broom finish.
- E. Omit this sheet.
- F. Req'd concrete paving, 6" thk. with 6x6 10/10 WWM, light broom finish, see detail.
- G. Req'd 12" turn-down edge, integral w/ conc. sidewalk, see detail.
- H. Req'd slope paved headwall (SPHW), see details, coord. w/ Grading Plan.
- I. Req'd storm pipe, coord. with Utility Plan and Grading Plan.
- J. Req'd bike rake, see detail.
- K. Req'd water line, coord. with Utility Plan.
- L. Req'd fire line, coord. with Utility Plan.
- M. Omit.
- N. Req'd 4" wide parking stall stripe & markings, painted white.
- O. Req'd 4" wide parking stall stripe & markings, painted blue.
- P. Req'd Curb inlet, coord. with Utility Plan.
- Q. Req'd Grate inlet, coord. with Utility Plan.
- R. Req'd J-Box, coord. with Utility Plan.
- S. Req'd Electric Vehicle Charging Station.
- T. Req'd walking trail, coord. with Property Owner for material.
- U. Req'd ADA Parking Sign on "T" post.
- V. Req'd "Electric Vehicle Only Parking" Sign on "T" post.
- W. Req'd Garage with paving treatment inside, coord. w/ Arch. Plans.
- X. Req'd Metal Fence, colored black, coord. w/ Owner.
- Y. Req'd steps, coord. w/ Grading Plan.

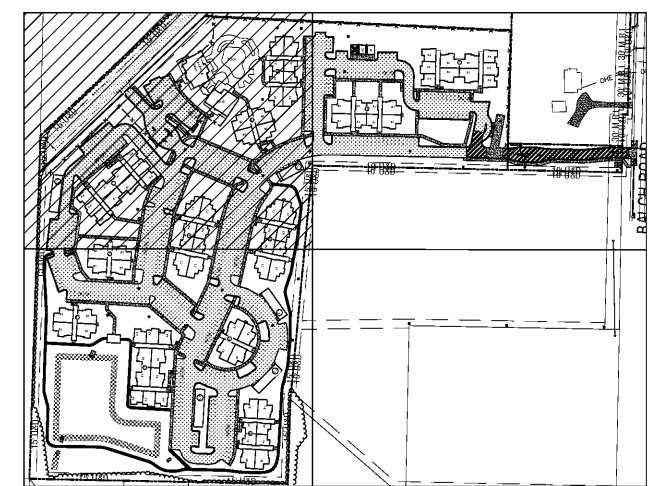

Keynote Plan  
Scale: 1" = 30'

Quadrant Legend  
Scale: 1" = 200'

Order Plans

WWW.DILine.com

**REVISIONS**

No.	Date	Description

**MULLINS, LLC**  
 CIVIL ENGINEERING, DEVELOPMENT DESIGN  
 SURVEYING, LANDSCAPE ARCHITECTURE  
 2101 West Clinton Avenue, Suite 503, Huntsville, AL 35895  
 (256) 690-5312

Balch Road Apartments  
 Huntsville, AL  
 PREPARED FOR: Bobo Family Group

Keynote Plan  
 Job No: 18-166  
 Date: 2018 12/10  
 Drawn By: JH  
 Checked By: HMS

SHEET NUMBER  
**C2.2**

All documents, including Drawings and Bid Specifications, prepared or furnished by Firms listed on face, are instruments of service in respect of the client and the interest therein whether or not the Project is completed. Such documents are not intended to be represented to be suitable for reuse by the Client or others on extensions of the Project or on any other project. Any reuse without written verification by Firms listed on face will entitle Firms listed on face to further compensation at rates to be agreed upon by Firms listed on face and the Client.