

ALABAMA REGISTERED PROFESSIONAL ARCHITECT  
 NO. 20706  
 HARRY MATHIS SNEED  
 2018.12.19


STATE OF ALABAMA REGISTERED PROFESSIONAL LANDSCAPE ARCHITECT  
 HARRY MATHIS SNEED  
 NUMBER  
 2018.12.19

www.LDOnline.com

Order Plans

Erosion Control Plan  
 Scale: 1" = 50'

- EROSION CONTROL NOTES**
1. EROSION CONTROL SHALL BE MAINTAINED AT ALL TIMES AND SHALL BE IN ACCORDANCE WITH ALABAMA'S BEST MANAGEMENT PRACTICES.
  2. SILT FENCE SHALL BE PLACED IN ACCORDANCE WITH THE CITY OF HUNTSVILLE STORMWATER MANAGEMENT MANUAL.
  3. SILT FENCE IS REQUIRED WHERE NECESSARY TO PREVENT EROSION AND WASHING OF TOPSOIL INTO EXISTING WATERWAYS AND DRAINAGE DITCHES UNTIL TIME AS GRASS HAS BEEN FINALLY ESTABLISHED.
  4. EROSION CONTROL IS REQUIRED AROUND INSTALLED STORM DRAINAGE INLETS AND BOXES AS SHOWN HEREON, UNTIL SUCH TIME AS GRASS HAS BEEN FIRMLY ESTABLISHED TO PREVENT TOPSOIL EROSION FROM WASHING INTO SAID INLETS.
  5. 20" WATLES SHALL BE USED AS TEMPORARY CHECK DAMS IN NEW AND EXISTING DRAINAGE DITCHES UNTIL SUCH TIME AS GRASS HAS BEEN FIRMLY ESTABLISHED TO PREVENT DITCHES FROM WASHING OUT.
  6. AN ENTRANCE CONSTRUCTION PAD SHALL BE BUILT AT ALL ENITS FROM THIS CONSTRUCTION AREA TO EXISTING TRAVELED ROADWAYS IN ACCORDANCE WITH THE DETAILS SHOWN ON THESE PLANS.
  7. THE CONTRACTOR IS REQUIRED TO SEED GRASS OR OTHERWISE STABILIZE ALL DISTURBED AREAS AS SHOWN AS SOON AS CONSTRUCTION HAS BEEN COMPLETED IN THE IMMEDIATE AREA.
  8. THE CONTRACTOR IS REQUIRED TO INSURE THAT ALL RUNOFF FROM THE CONSTRUCTION SITE ONTO EXISTING AREAS HAVE BEEN ADEQUATELY TREATED BY THE USE OF EROSION CONTROL METHODS AS SHOWN HEREON.
  9. ALL REAR YARD DITCHES MUST BE FULLY SODDED.
  10. ALL R.O.W. MUST HAVE FULL STAND OF GRASS PRIOR TO FINAL INSPECTION.
  11. ALL GRADED SLOPES SHALL BE GRADED TO A MAXIMUM SLOPE OF 4%.

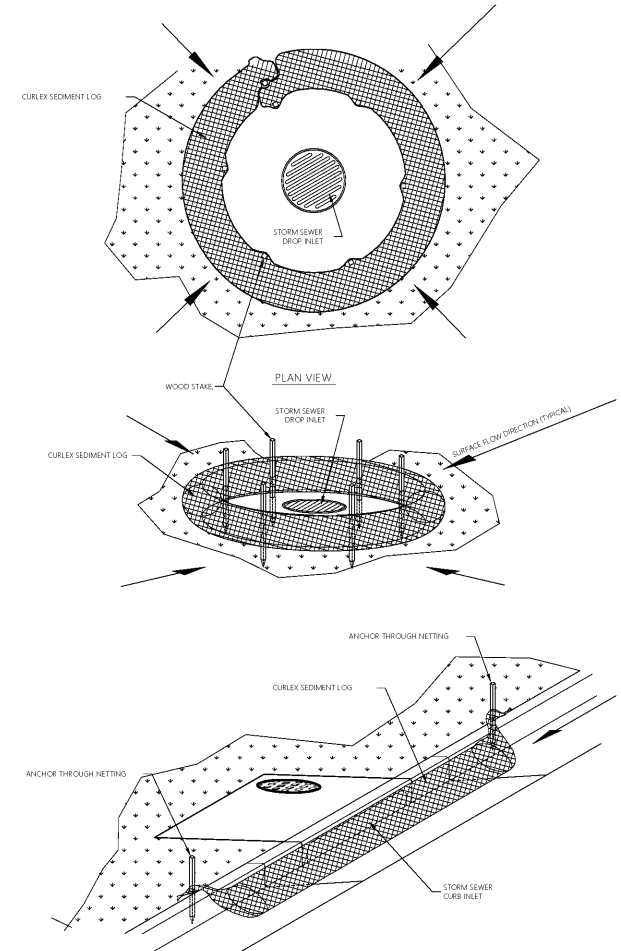

Inlet Sedimentation Protection Log  
 NOT TO SCALE

**MULLINS, LLC**  
 CIVIL ENGINEERING, DEVELOPMENT DESIGN  
 SURVEYING, LANDSCAPE ARCHITECTURE  
 2101 West Clinton Avenue, Suite 503, Huntsville, AL 35895  
 (256) 690-5312

**REVISIONS**

NO.	DATE	DESCRIPTION

Balch Road Apartments  
 Huntsville, AL

PREPARED FOR: Bobo Family Group

Erosion Control Plan

Job No: 18-166  
 Date: 2018.12.19  
 Drawn By: JLH  
 Checked By: HMS

SHEET NUMBER  
**C6**