



DOOR SCHEDULE												
NO.	DOOR	WIDTH	HEIGHT	THICKNESS	MATERIAL	FRAME	TYPE	MATERIAL	THRESH.	HARDWARE	REMARKS	NOTES
1	3'-0" PA	8'-0"	8'-0"	3/4"	WOOD	I	WOOD	YES	LOCKSET	3'-0" DOORS EA. SIDE FIXED	1,2,3,4,5	
2	3'-0" PA	8'-0"	8'-0"	3/4"	WOOD	II	WOOD	YES	LOCKSET	3'-0" DOORS EA. SIDE FIXED	1,2,3,4,5	
3	3'-0" PA	8'-0"	8'-0"	3/4"	WOOD	III	WOOD	YES	LOCKSET	3'-0" DOORS EA. SIDE FIXED	1,2,3,4,5	
4	3'-0" PA	8'-0"	8'-0"	3/4"	WOOD	IV	WOOD	YES	LOCKSET	EXTERIOR LOUVERED DOORS	1,2,3,4	
5	3'-0" PA	6'-8"	6'-8"	3/4"	INSUL. MTL.	V	WOOD	YES	LOCKSET	EXTERIOR LOUVERED DOORS	2,3,4	
6	3'-0" PA	6'-8"	6'-8"	3/4"	INSUL. MTL.	VI	WOOD	YES	PRIVACY	GLASS GARAGE DOOR	2,3,4	
7	10'-0"	10'-0"	10'-0"	3/4"	INSUL. MTL.	VI	WOOD	YES	OPENER	GLASS GARAGE DOOR	1,2	
8	8'-0"	8'-0"	8'-0"	3/4"	INSUL. MTL.	VI	WOOD	YES	OPENER	RESIDENTIAL ROLL UP	2	
9	3'-0" PA	6'-8"	6'-8"	3/8"	WOOD	III	WOOD	YES	LOCKSET		1,2,3,4	
10	3'-0" PA	6'-8"	6'-8"	3/8"	WOOD	VIII	WOOD	YES	PRIVACY		2,3,4	
11	3'-0" PA	6'-8"	6'-8"	3/8"	WOOD	VIII	WOOD	YES	LOCKSET		2,3,4	

NOTES: 1. ALL GLASS TO BE TEMPERED AND INSULATED. 5. 18" TRANSOM EXTERIOR  
 2. HANICAP THRESHOLD  
 3. HANICAP DOOR HARDWARE  
 4. NO KEY LOCKS ON EGRESS SIDE OF DOOR.  
 ALL CLUBHOUSE HARDWARE TO BE H.C. APPROVED LEVER TYPE.

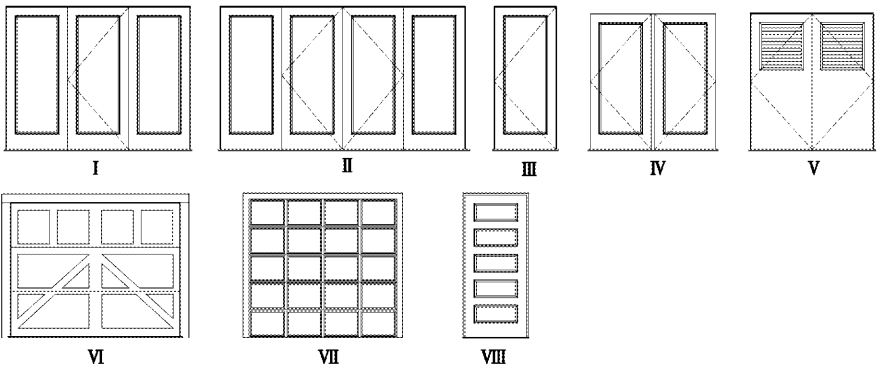

REVISED WINDOW SCHEDULE			
TYPE	SIZE	DESCRIPTION	REMARKS
A	3'-0" x 6'-0"	VINYL S.H. W/INSUL. GLASS	
B	3'-0" x 6'-0" PAIR	VINYL S.H. W/INSUL. GLASS	
C	3'-0" x 6'-0" TRIPLE	VINYL S.H. W/INSUL. GLASS	
D	3'-0" x 3'-0" PAIR	VINYL S.H. FIXED EXTERIOR	
E	16'-0" x 12'-0"	VINYL FIXED EXTERIOR	CUSTOM WINDOW SEE ELEVATIONS

NOTE:  
 REFER TO INTERIOR DESIGN DRAWINGS FOR ALL FINISH  
 SCHEDULES & INTERIOR ELEVATIONS

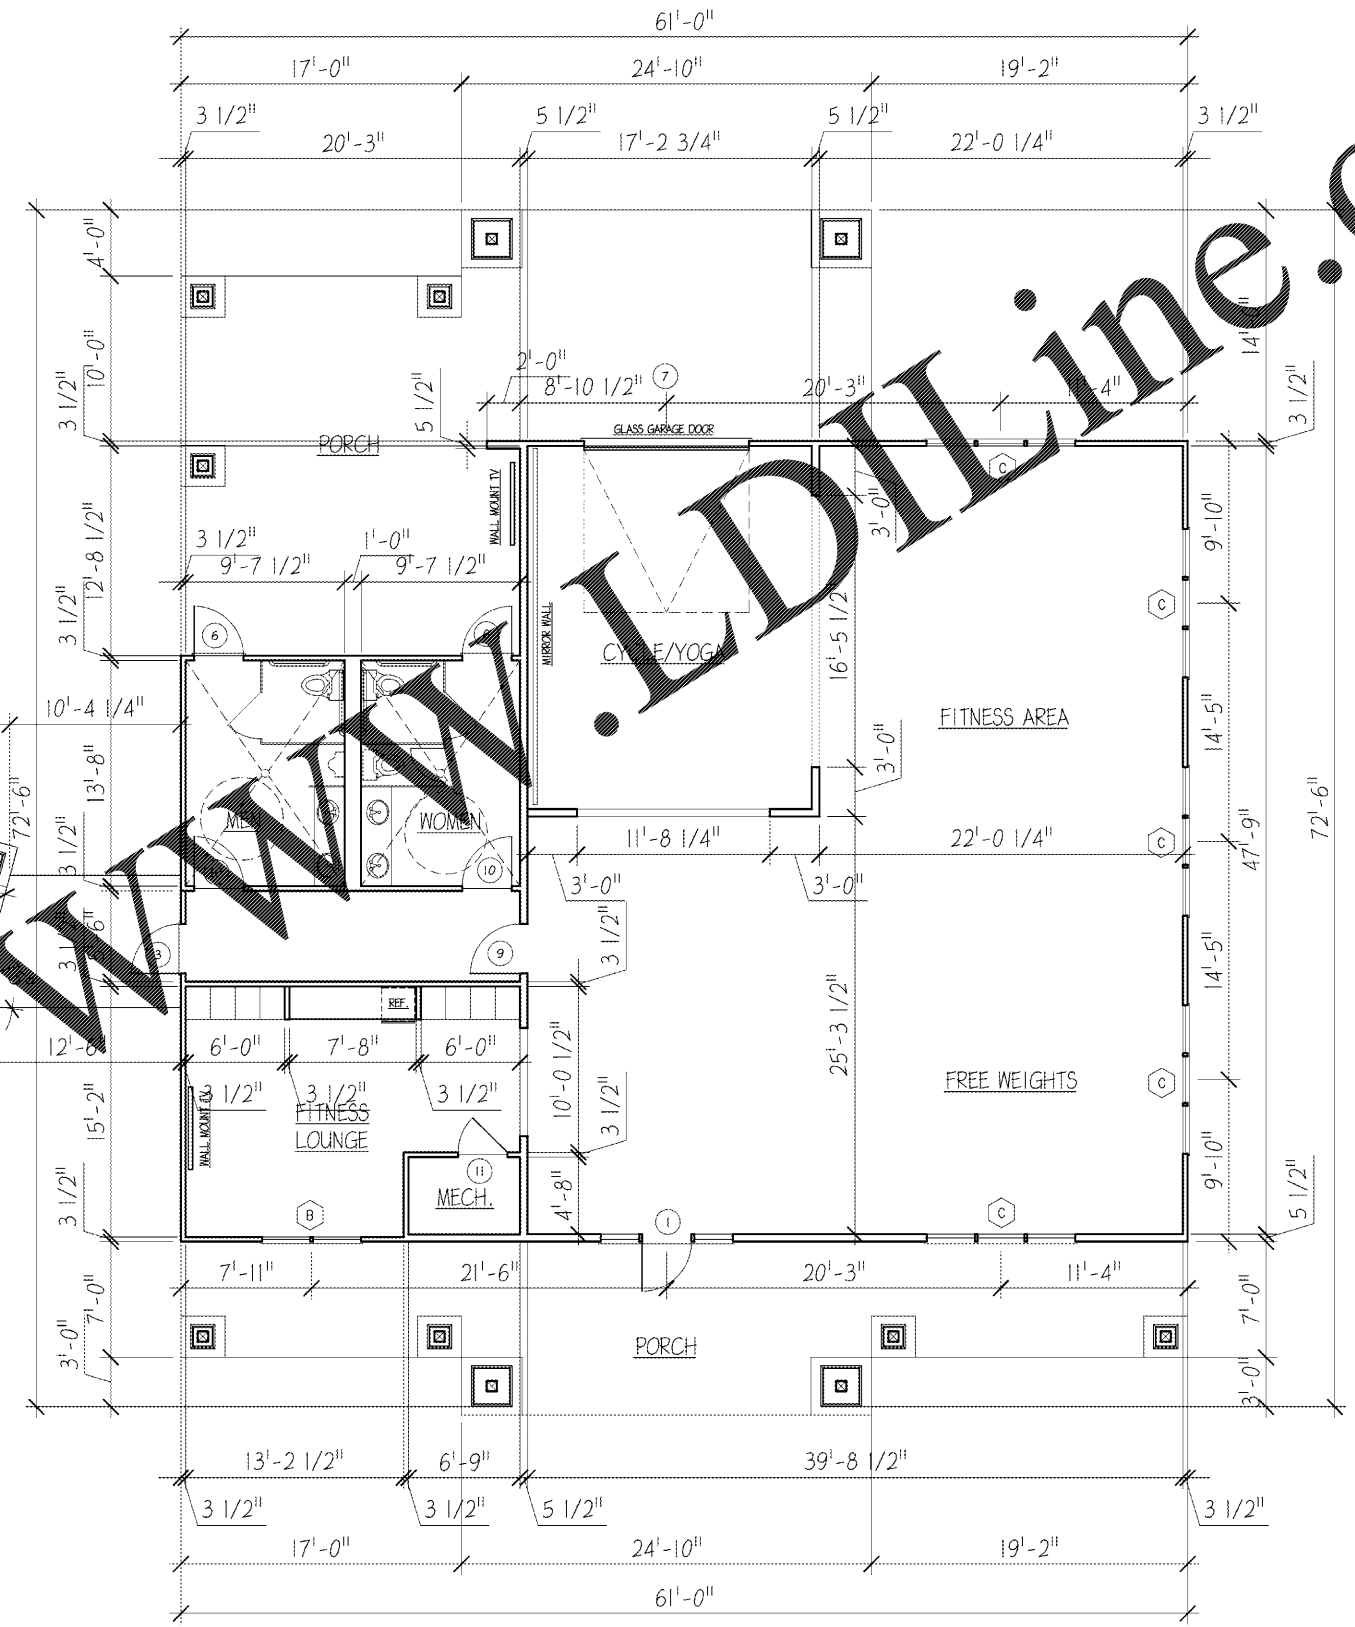

1 LEASING AMENITY WING - FLOOR PLAN  
 A10.2 SCALE: 3/16" = 1'-0"

Order Plans



ENGLISH & ASSOCIATES  
 ARCHITECTS, INC.  
 3084 MERCER UNIVERSITY DRIVE, SUITE 100  
 ATLANTA, GEORGIA 30341  
 DENGGLISH@ENGLISHASSOCIATESINC.COM

JOB PROGRESS:  
 ITEM: DATE:

REVISIONS:  
 TAG: DATE:

This drawing, as an instrument of service, is and shall remain the property of the Architect or Record and shall not be published, reproduced or used in any way without the written permission of the Architect or Record. DO NOT scale this drawing. All questions to be submitted as a formal request for information to the Architect or Record.

ALEXANDRIA  
 AN APARTMENT COMMUNITY  
 FOR  
 Bobo Family Group  
 HUNTSVILLE, ALABAMA

JOB NUMBER:  
 DRAWN BY:  
 CHECKED BY:  
 LEASING OFFICE  
 ROOF FRAMING PLAN  
 SHEET NO.

A10.2