




1 LEASING OFFICE - FRONT ELEVATION
 A10.5 SCALE: 1/8" = 1'-0"

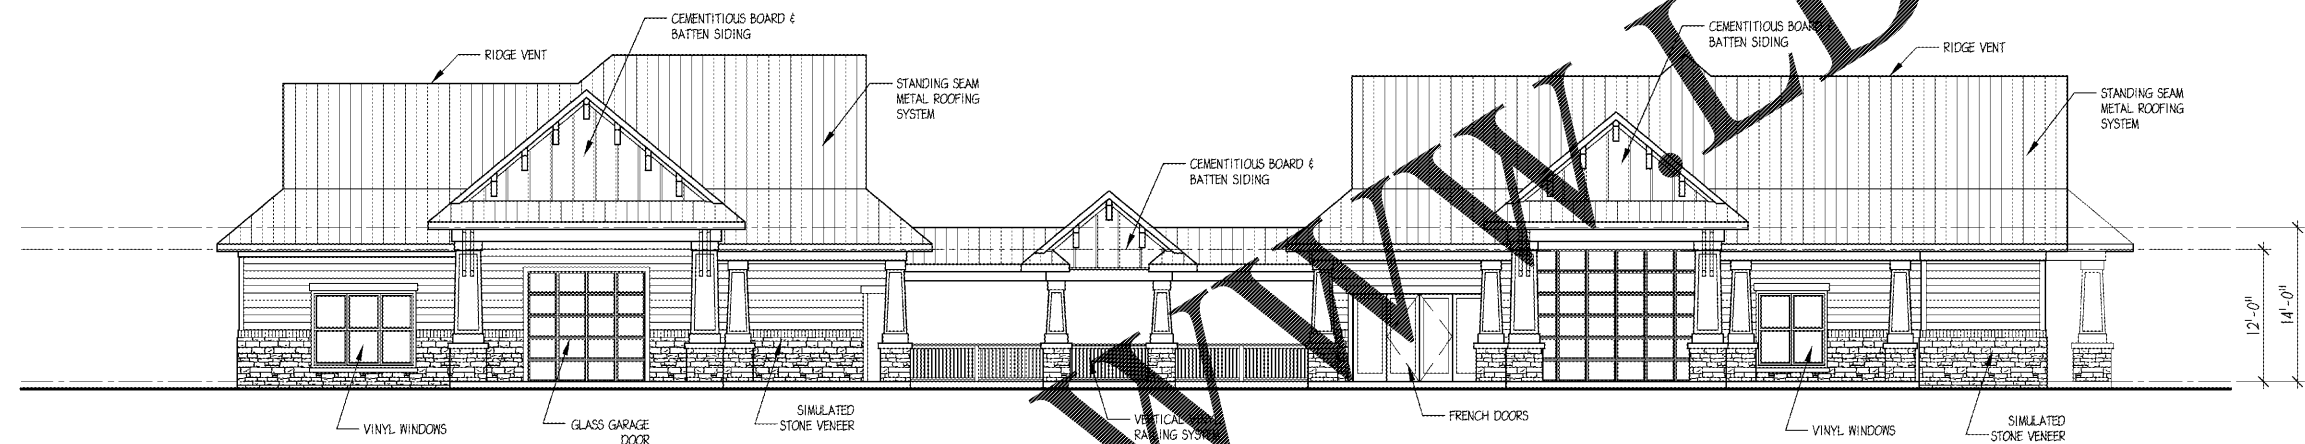


2 LEASING OFFICE - REAR ELEVATION
 A10.5 SCALE: 1/8" = 1'-0"

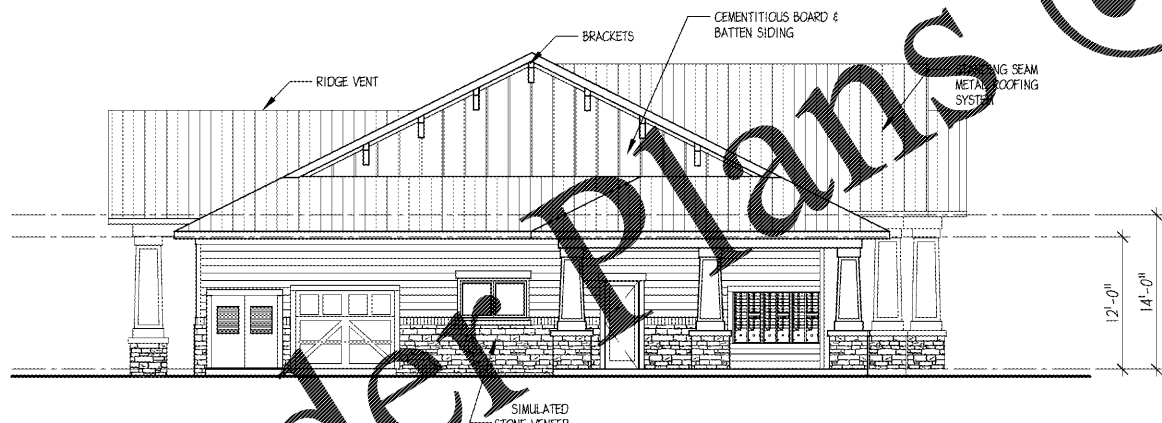

3 LEASING OFFICE - LEFT ELEVATION
 A10.5 SCALE: 1/8" = 1'-0"

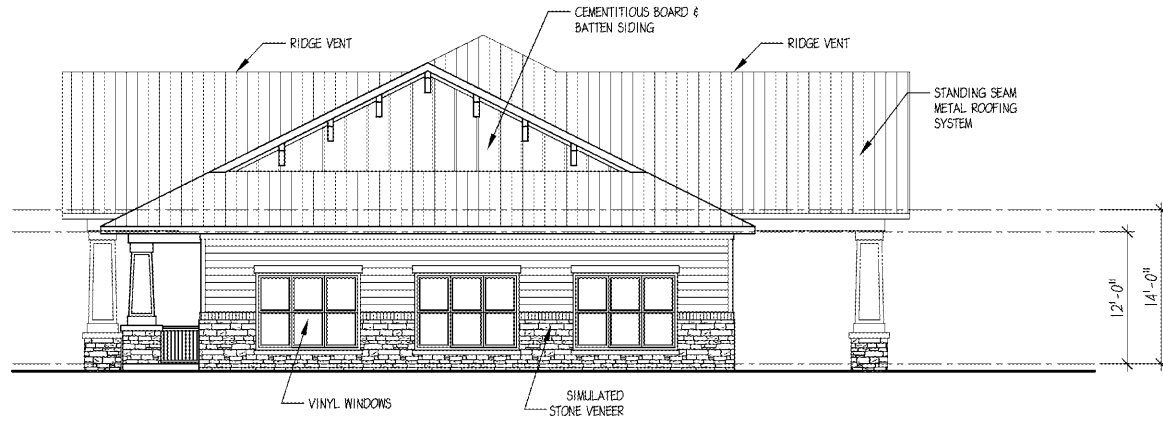

2 AMENITY WING - RIGHT ELEVATION
 A10.5 SCALE: 1/8" = 1'-0"

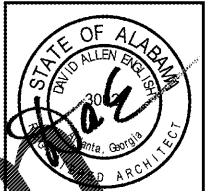

ENGLISH & ASSOCIATES
 ARCHITECTS, INC.
 3084 MERCER UNIVERSITY DRIVE, SUITE 100
 ATLANTA, GEORGIA 30341
 DENGGLISH@ENGLISHASSOCIATESINC.COM

JOB PROGRESS:

ITEM: DATE:

REVISIONS:

TAG: DATE:

This drawing, as an instrument of service, is and shall remain the property of the Architect or Record and shall not be published, reproduced or used in any way without the written permission of the Architect or Record. DO NOT scale this drawing. All questions to be submitted as a formal request for information to the Architect or Record.

ALEXANDRIA
 AN APARTMENT COMMUNITY
 FOR
 Bobo Family Group
 HUNTSVILLE, ALABAMA

JOB NUMBER:

DRAWN BY:

CHECKED BY:

LEASING OFFICE
 ELEVATIONS
 SHEET NO.

A10.5

Order Plans @

WWW.DIline.com