




1 SECTION
TYP. EXTERIOR WALL
SCALE: 3/4" = 1'-0"

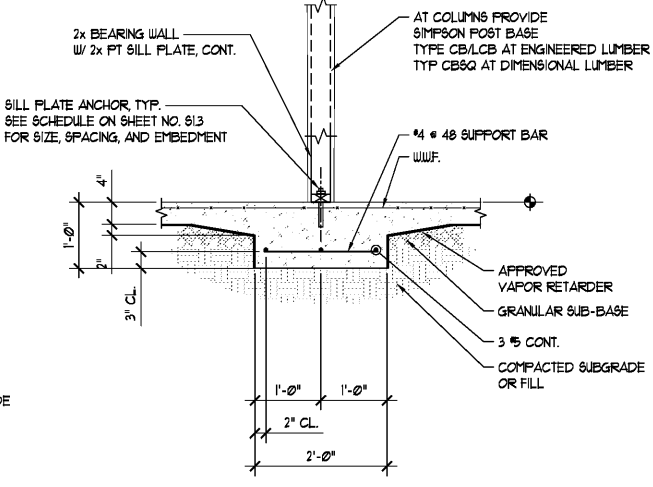


2 SECTION
TYP. INTERIOR WALL
SCALE: 3/4" = 1'-0"

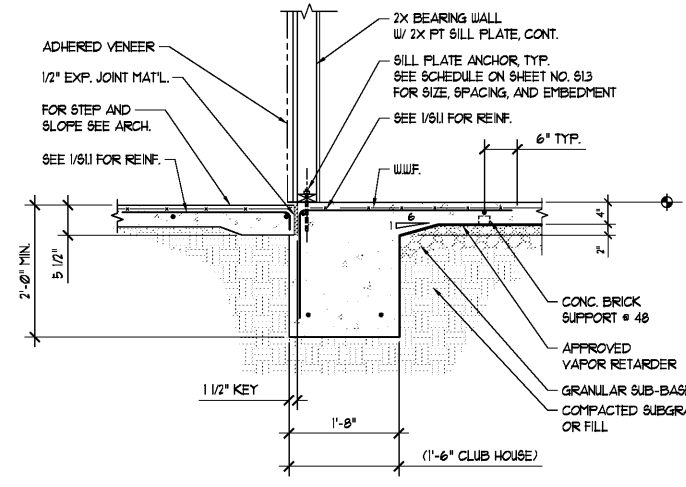


3 SECTION
TYP. BREEZEWAY WALL
SCALE: 3/4" = 1'-0"

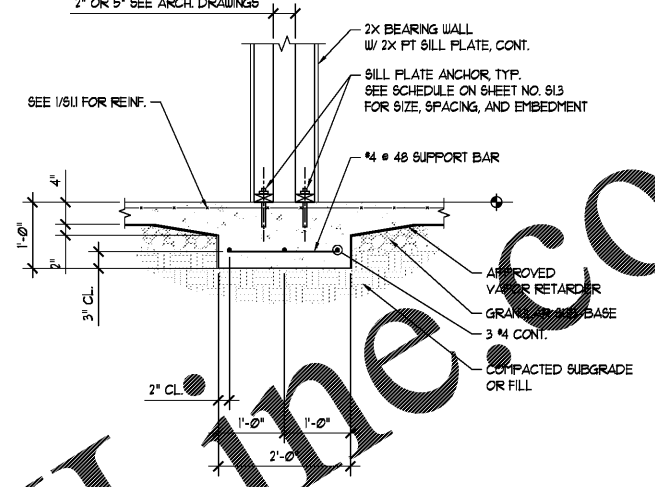


4 SECTION
TYP. PARTY WALL
SCALE: 3/4" = 1'-0"

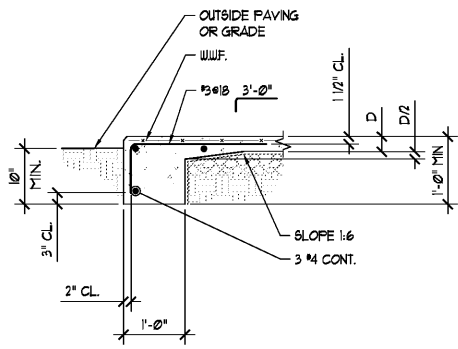


5 SECTION
TERRACE SLAB EDGE
SCALE: NONE

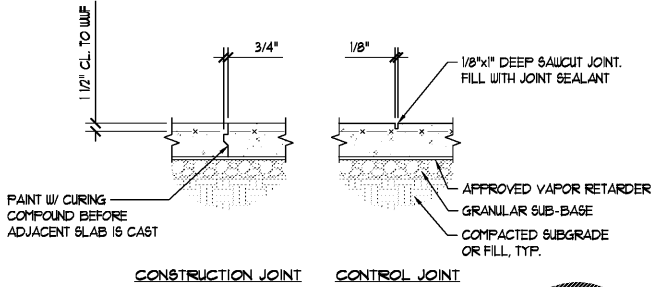


6 DETAIL
TYPICAL SLAB ON GRADE JOINTS
SCALE: NONE

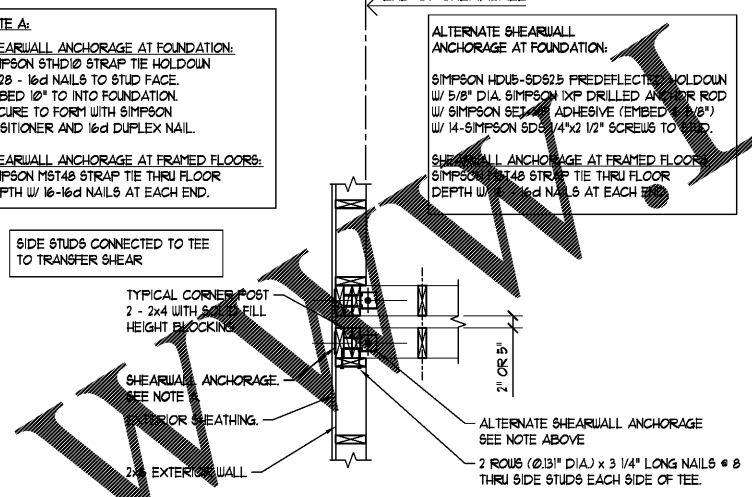


7 PLAN DETAIL
SHEARWALL HOLDOWN
SCALE: 3/4" = 1'-0"

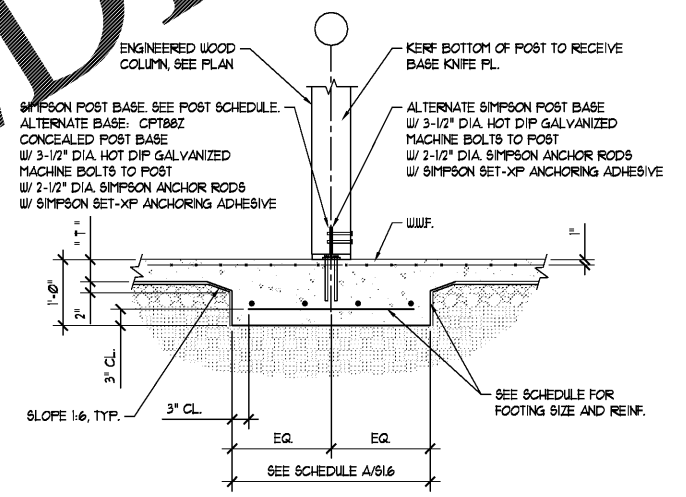


11 SECTION
COLUMN BASE
SCALE: 3/4" = 1'-0"

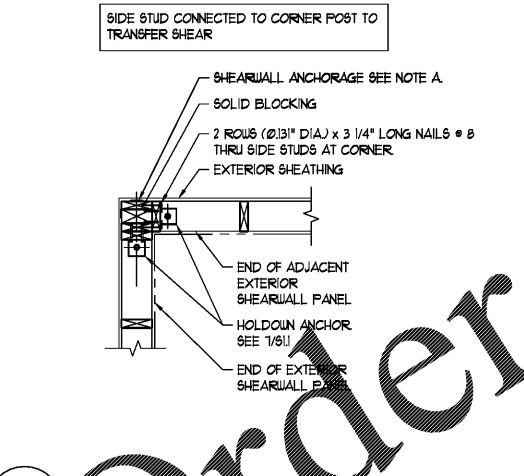


8 PLAN DETAIL
FOUNDATION HOLD DOWN AT SHEAR WALL CORNER
SCALE: 3/4" = 1'-0"

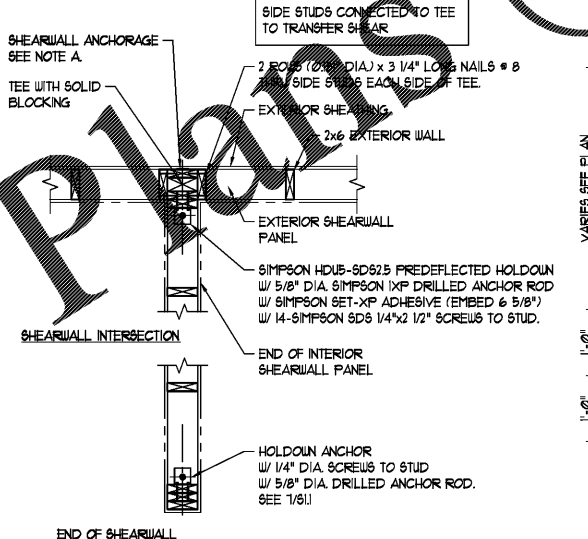

9 PLAN DETAIL
SHEARWALL HOLD DOWN AT SHEAR WALL INTERSECTION
SCALE: 3/4" = 1'-0"

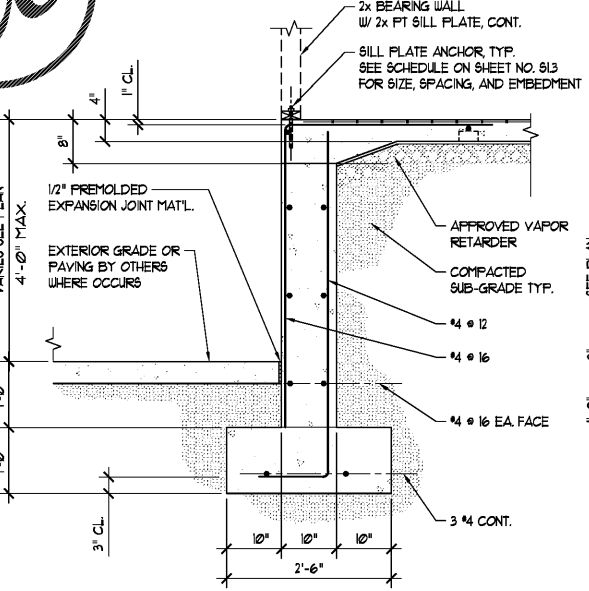

10 SECTION
PERIMETER KNEE WALL
SCALE: 3/4" = 1'-0"

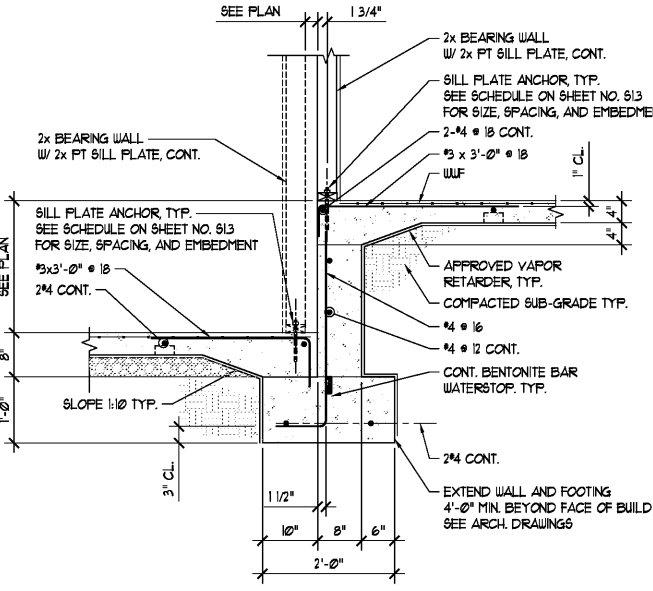

12 SECTION
SLAB STEP
SCALE: 3/4" = 1'-0"


FOOTING SCHEDULE		
MARK	SIZE	REINF.
F25	2'-6" x 2'-6" x 12" DEEP	4 #4 E.W.
F30	3'-0" x 3'-0" x 12" DEEP	4 #4 E.W.
F35	3'-6" x 3'-6" x 12" DEEP	4 #5 E.W.
F40	4'-0" x 4'-0" x 12" DEEP	5 #5 E.W.
F45	4'-6" x 4'-6" x 12" DEEP	5 #5 E.W.

A SCHEDULE
SCALE: NONE

- PLACE SAWED CONTROL JOINTS IN THE FIELD OF THE SLAB (NOT ALONG GRADE BEAM OR THICKENED SLAB WALL FOOTINGS) ON 15'-0" MAXIMUM CENTERS SUCH THAT THE AREA OF EACH PANEL DOES NOT EXCEED 325 SQUARE FEET.
- CUT CONTROL JOINTS AS SOON AS CONCRETE WILL NOT RAVEL (24 HOURS MAX.).
- CONSTRUCTION JOINTS SHALL OCCUR ONLY AT CONTROL JOINT LOCATIONS.

NOTE A:
SHEARWALL ANCHORAGE AT FOUNDATION:
SIMPSON STD129 STRAP TIE HOLDDOWN W/ 28 - 16d NAILS TO STUD FACE. EMBED 10" TO INTO FOUNDATION. SECURE TO FORM WITH SIMPSON POSITIONER AND 16d DUPLEX NAIL.
SHEARWALL ANCHORAGE AT FRAMED FLOOR:
SIMPSON M5T48 STRAP TIE THRU FLOOR DEPTH W/ 16-16d NAILS AT EACH END.

ALTERNATE SHEARWALL ANCHORAGE AT FOUNDATION:
SIMPSON HDU5-SD525 FREDEFLECTED HOLDDOWN W/ 5/8" DIA. SIMPSON 14P DRILLED ANCHOR ROD W/ SIMPSON SET-XP ADHESIVE (EMBED 6 5/8") W/ 14-SIMPSON SDS 1/4"x2 1/2" SCREWS TO STUD.
SHEARWALL ANCHORAGE AT FRAMED FLOOR:
SIMPSON M5T48 STRAP TIE THRU FLOOR DEPTH W/ 16-16d NAILS AT EACH END.

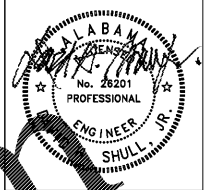

ENGLISH & ASSOCIATES ARCHITECTS, INC.
3084 MERCER UNIVERSITY DRIVE, SUITE 100
ATLANTA, GEORGIA 30341
DENGUSH@ENGLISHASSOCIATESINC.COM

JOB PROGRESS:
ITEM: 100% Submittal
DATE: 01.04.19

REVISIONS:
TAG: DATE:

This drawing, as an instrument of service, is and shall remain the property of the Architect of Record and shall not be published, reproduced or used in any way without the written permission of the Architect of Record. DO NOT scale this drawing. All questions to be submitted as a formal request for information to the Architect of Record.

ALEXANDRIA
AN APARTMENT COMMUNITY
FOR
Bobo Family Group
HUNTSVILLE, ALABAMA

JOB NUMBER:
DRAWN BY: AV
CHECKED BY: DHS
SECTIONS & DETAILS

SHEET NO.
SI.1

DAVID H. SHULL, JR., P.E.
ALABAMA REGISTRATION #: PE 26201
IN ASSOCIATION WITH
SHULL & ASSOCIATES, INC.
ALABAMA CERTIFICATE OF AUTHORIZATION CA 3177 E
127 CHURCH STREET NE SUITE 100 MARIETTA, GA 30060
(404) 459-0585 WWW.SHULLASSOCIATES.COM