

COPYRIGHT OWNERSHIP:  
This drawing is the property of Foreman Seeley Fountain Architecture and may not be used, copied or reprinted without expressed written permission. © 2016

Revisions


No.	Description

ROOFING RENOVATIONS FOR  
**RIVER EVES ELEMENTARY SCHOOL**  
9000 EVES RD.  
ROSWELL, GA 30076

FOREMAN | SEELEY | FOUNTAIN  
architecture  
3801 Governors Lake Drive, Suite 150, Roswell, Georgia, 30076  
(770) 729-8433 www.fsarchitecture.com Fax (770) 729-8466

Sheet Title  
**ROOF PLAN**  
Drawn By: CJC  
Scale: AS NOTED  
Date: 12/10/2016  
Job No.: 1111  
Sheet No.:  
**A4.1**

RELEASED FOR BID

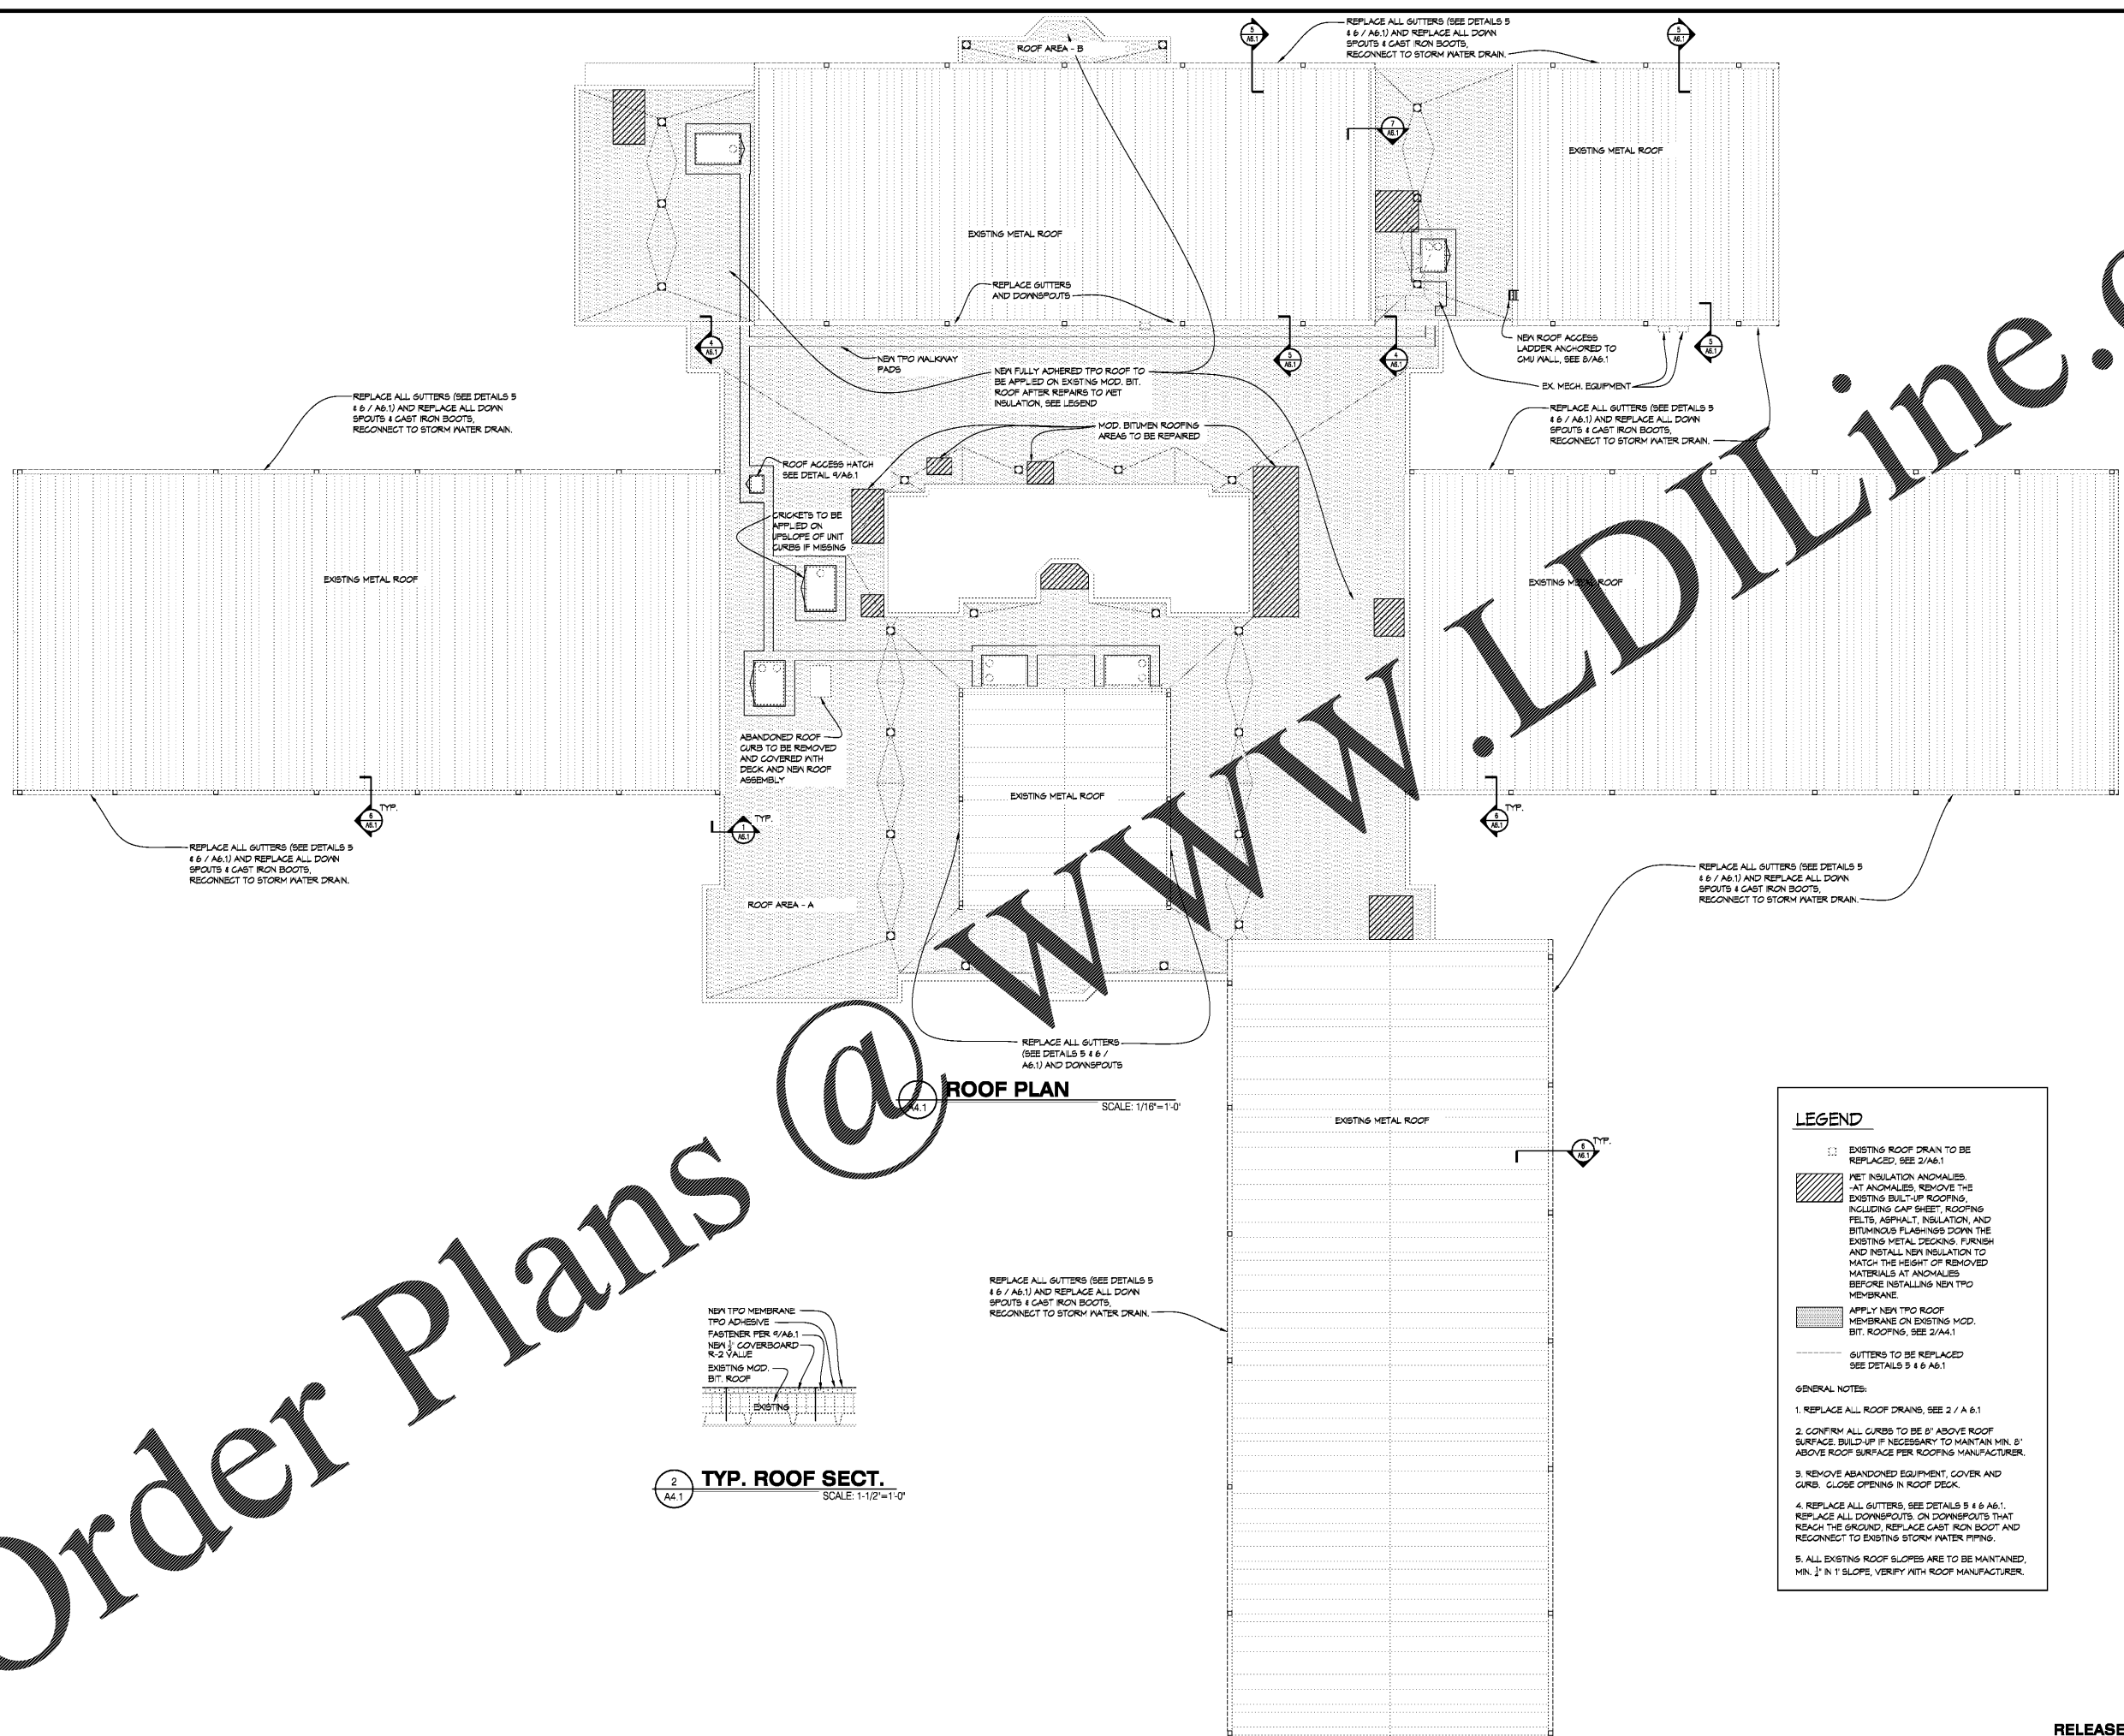


**ROOF PLAN**  
SCALE: 1/16"=1'-0"

**LEGEND**

- EXISTING ROOF DRAIN TO BE REPLACED, SEE 2/A6.1
- NET INSULATION ANOMALIES - AT ANOMALIES, REMOVE THE EXISTING BUILT-UP ROOFING INCLUDING CAP SHEET, ROOFING FELTS, ASPHALT, INSULATION, AND BITUMINOUS FLASHINGS DOWN THE EXISTING METAL DECKING. FURNISH AND INSTALL NEW INSULATION TO MATCH THE HEIGHT OF REMOVED MATERIALS AT ANOMALIES BEFORE INSTALLING NEW TPO MEMBRANE.
- APPLY NEW TPO ROOF MEMBRANE ON EXISTING MOD. BIT. ROOFING, SEE 2/A4.1
- GUTTERS TO BE REPLACED SEE DETAILS 5 & 6 A6.1

**GENERAL NOTES:**

1. REPLACE ALL ROOF DRAINS, SEE 2 / A 6.1
2. CONFIRM ALL CURBS TO BE 6" ABOVE ROOF SURFACE. BUILD-UP IF NECESSARY TO MAINTAIN MIN. 6" ABOVE ROOF SURFACE PER ROOFING MANUFACTURER.
3. REMOVE ABANDONED EQUIPMENT, COVER AND CURB. CLOSE OPENING IN ROOF DECK.
4. REPLACE ALL GUTTERS, SEE DETAILS 5 & 6 A6.1. REPLACE ALL DOWNSPOUTS. ON DOWNSPOUTS THAT REACH THE GROUND, REPLACE CAST IRON BOOT AND RECONNECT TO EXISTING STORM WATER PIPING.
5. ALL EXISTING ROOF SLOPES ARE TO BE MAINTAINED, MIN. 1/2" IN 1' SLOPE, VERIFY WITH ROOF MANUFACTURER.

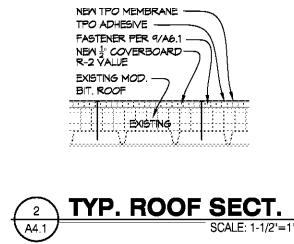

Order Plans @

WWW.LDILine.com